


F.A. RTE.	SECTION	COUNTY	TOTAL SHEET
HWY 37 & COLLINS	10-00004-00-SW	JOHNSON	SHEETS NO.
			15 11

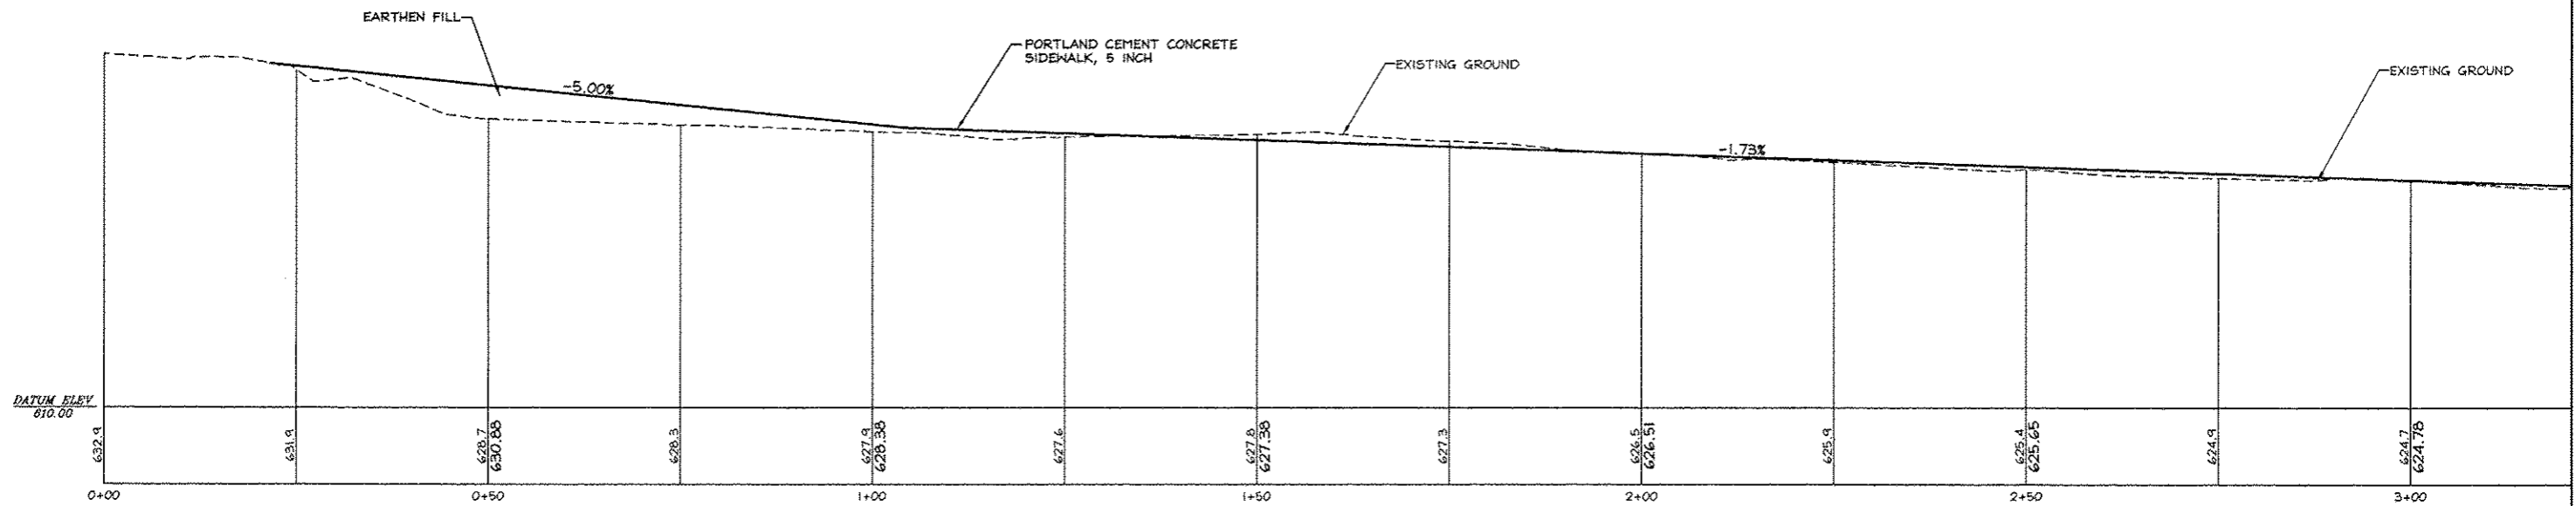

NO.	DESCRIPTION	BY	DATE	NO.	DESCRIPTION	BY	DATE

BY	DATE
DESIGNED	
DRAWN	WFL 3/27/12
CHECKED	JHC 3/27/12

VILLAGE OF GOREVILLE  
 JOHNSON COUNTY, IL  
 SCHOOL SAFE WAY PLAN  
 SIDEWALK PROFILE



**JOHN H. CRAWFORD & ASSOCIATES, P.C.**  
 CIVIL ENGINEERS, LAND SURVEYORS  
 201 SOUTH DIVISION STREET, CARTERSVILLE, ILLINOIS 62912  
 PHONE (618) 985-6370 FAX (618) 985-4692  
 PROFESSIONAL DESIGN FIRM # 184-002885

SHEET NO.	
11	
ISSUE	DATE
A	3/27/12

\Users\johncrawford\My Documents\JOHNSON COUNTY\JOHNSON COUNTY SCHOOL SAFE WAY PLAN\2012\10\2012\10\2012.dwg