


F.A. RTE.	SECTION	COUNTY	TOTAL SHEETS	SHEET NO.
HWY 37 # COLLINS	10-00004-00-9H	JOHNSON	15	12

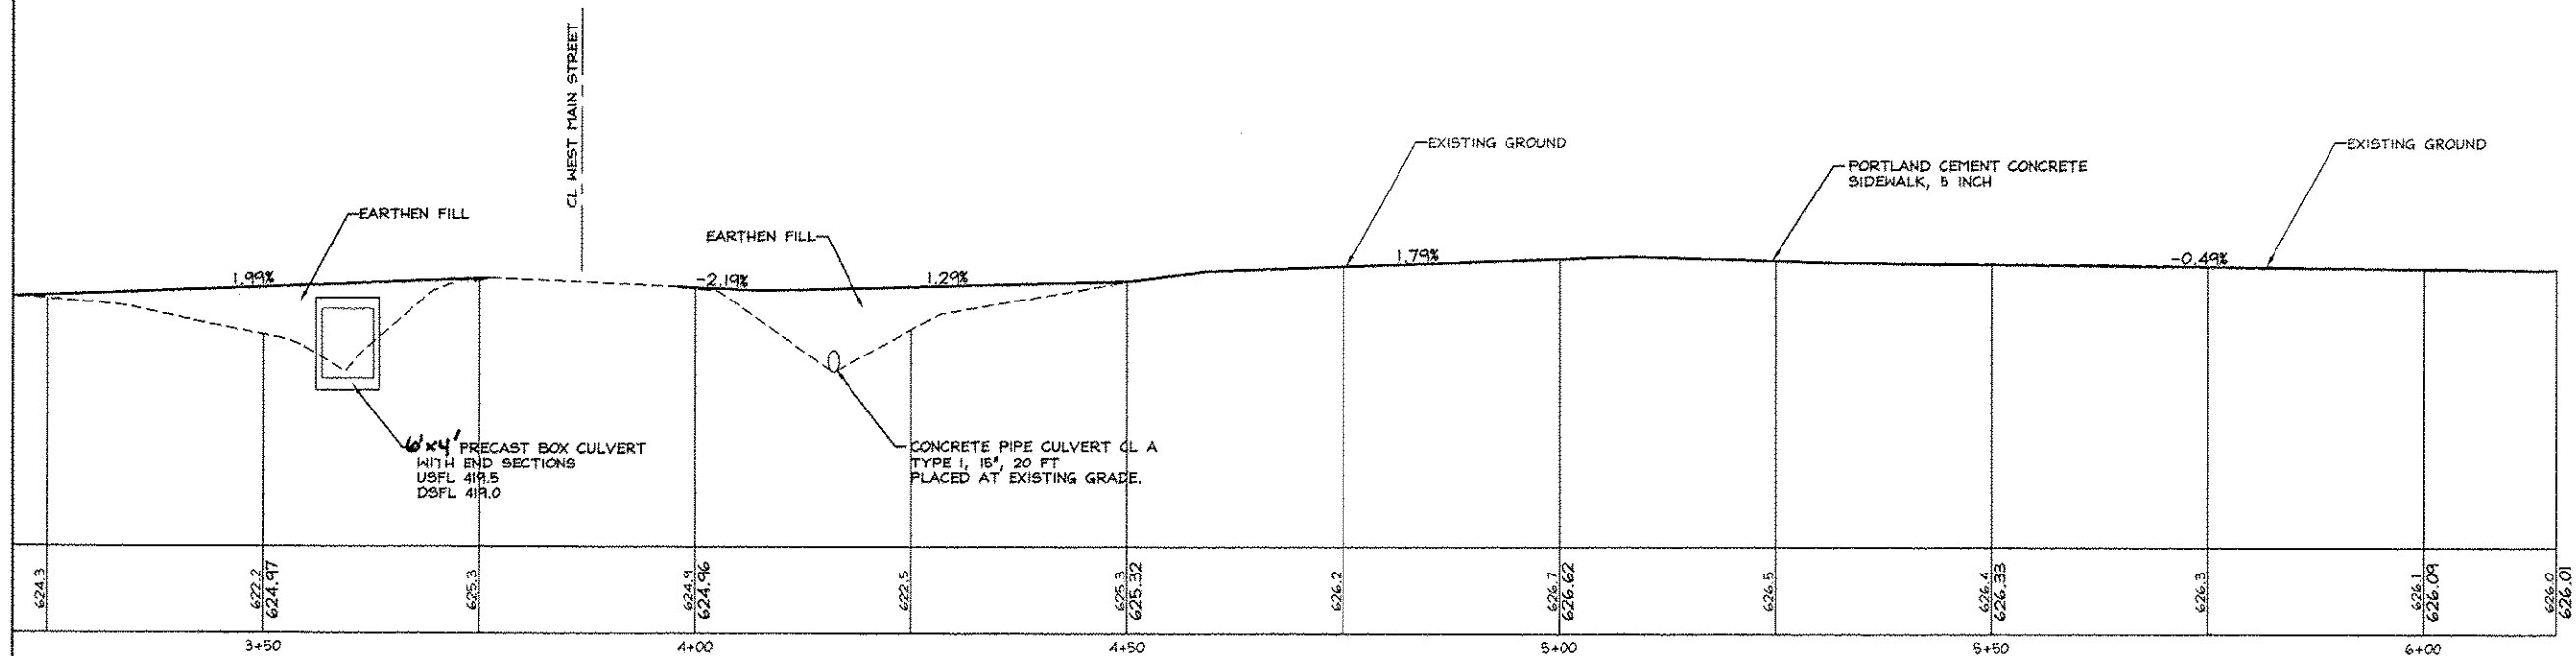

NO.	DESCRIPTION	BY	DATE	NO.	DESCRIPTION	BY	DATE

NO.	DESCRIPTION	BY	DATE
DESIGNED			
DRAWN	WFL	3/27/12	
CHECKED	JHC	3/27/12	

VILLAGE OF GOREVILLE
JOHNSON COUNTY, IL
SCHOOL SAFE WAY PLAN
SIDEWALK PROFILE



JOHN H. CRAWFORD & ASSOCIATES, P.C.
CIVIL ENGINEERS, LAND SURVEYORS
201 SOUTH DIVISION STREET, CARTERSVILLE, ILLINOIS 62918
PHONE (618) 985-6370 FAX (618) 985-4692
PROFESSIONAL DESIGN FIRM # 184-002895

SHEET NO.	
12	
ISSUE	DATE
A	3/27/12

C:\Users\jhcrawford\Documents\2012\2012-03-27\2012-03-27.dwg 3/27/2012 10:16:29 AM