


ADMINISTRATION BUILDING ENTRY LANDSCAPING PLAN
SCALE 1"=20'

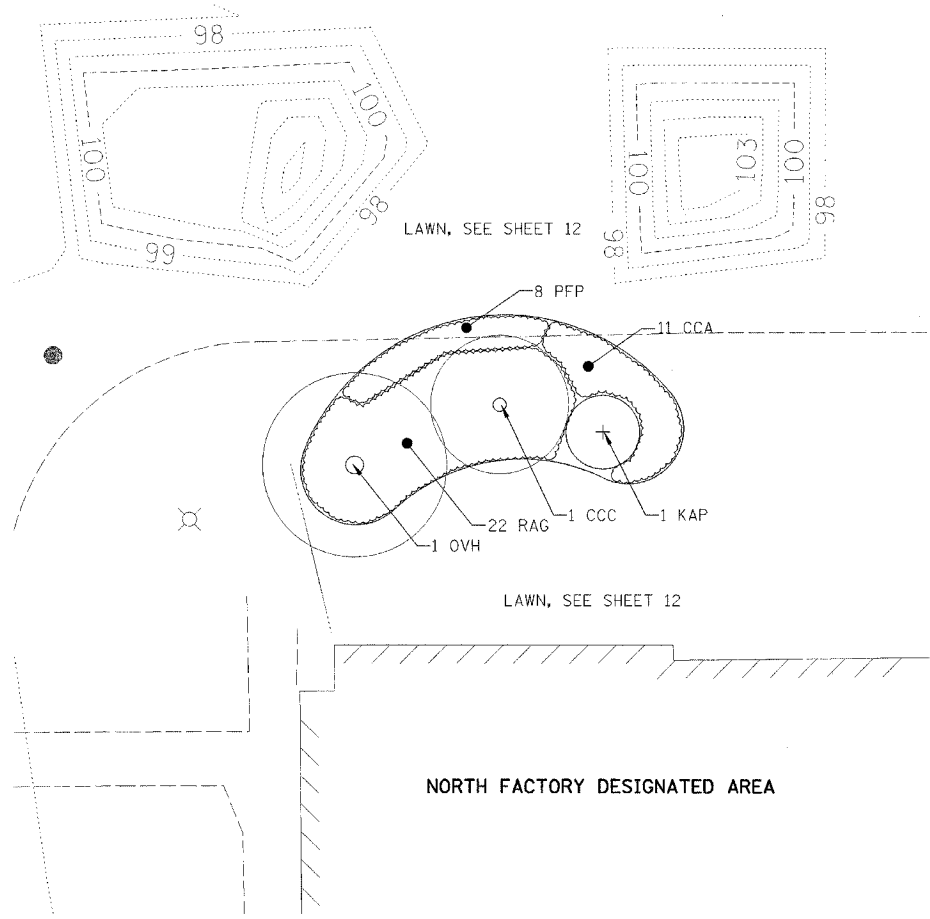

NORTH FACTORY LANDSCAPING PLAN
SCALE 1"=10'

REVISIONS	
NAME	DATE

ILLINOIS DEPARTMENT OF TRANSPORTATION
LANDSCAPING PLANS
IDOT / IHPA
PULLMAN STATE HISTORIC SITE

SCALE: VERT. HORIZ.
DATE: 11/08/05
DRAWN BY: DJM
CHECKED BY: PJM