


ROUTE	SECTION	COUNTY	TOTAL SHEETS	SHEET NUMBER
FAP 345	22-1-2VB-1	COOK	11	7

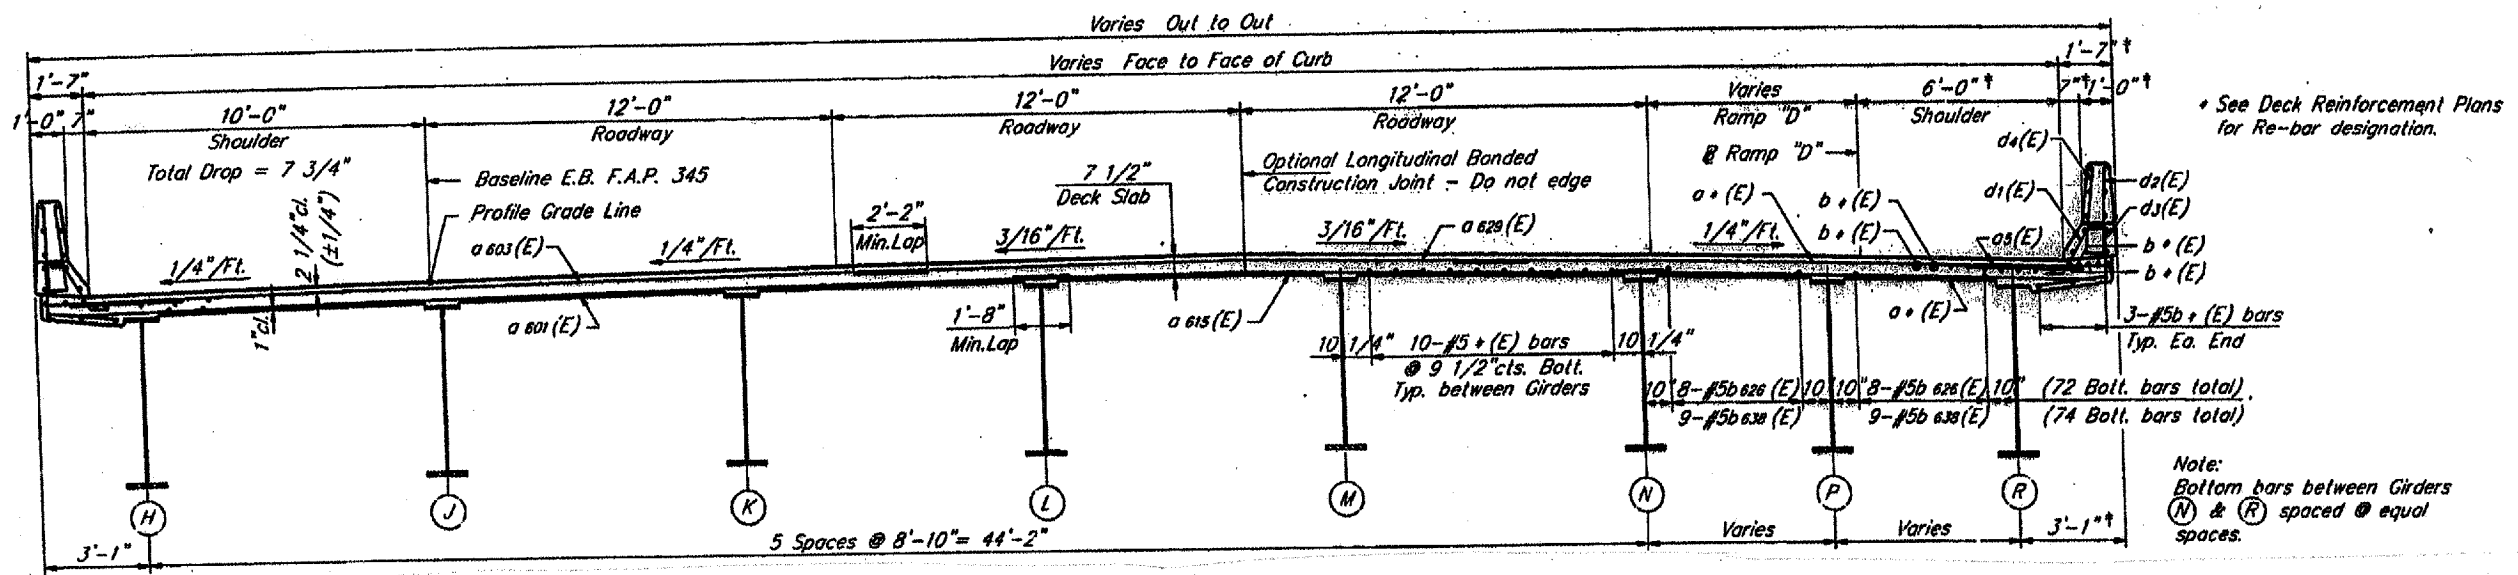

EXIST. BRIDGE TYPICAL SECTION