


ROUTE	SECTION	COUNTY	TOTAL SHEETS	SHEET NUMBER
FAP 345	22-1-2VB-1	COOK	11	9

BENCHMARK:
 Square cut in Headwall 500± East of
 Ontarioville Rd. on South Side of
 U.S. Rte. 20 (Lake St.) Elev. 794.02
 No Existing Structure.

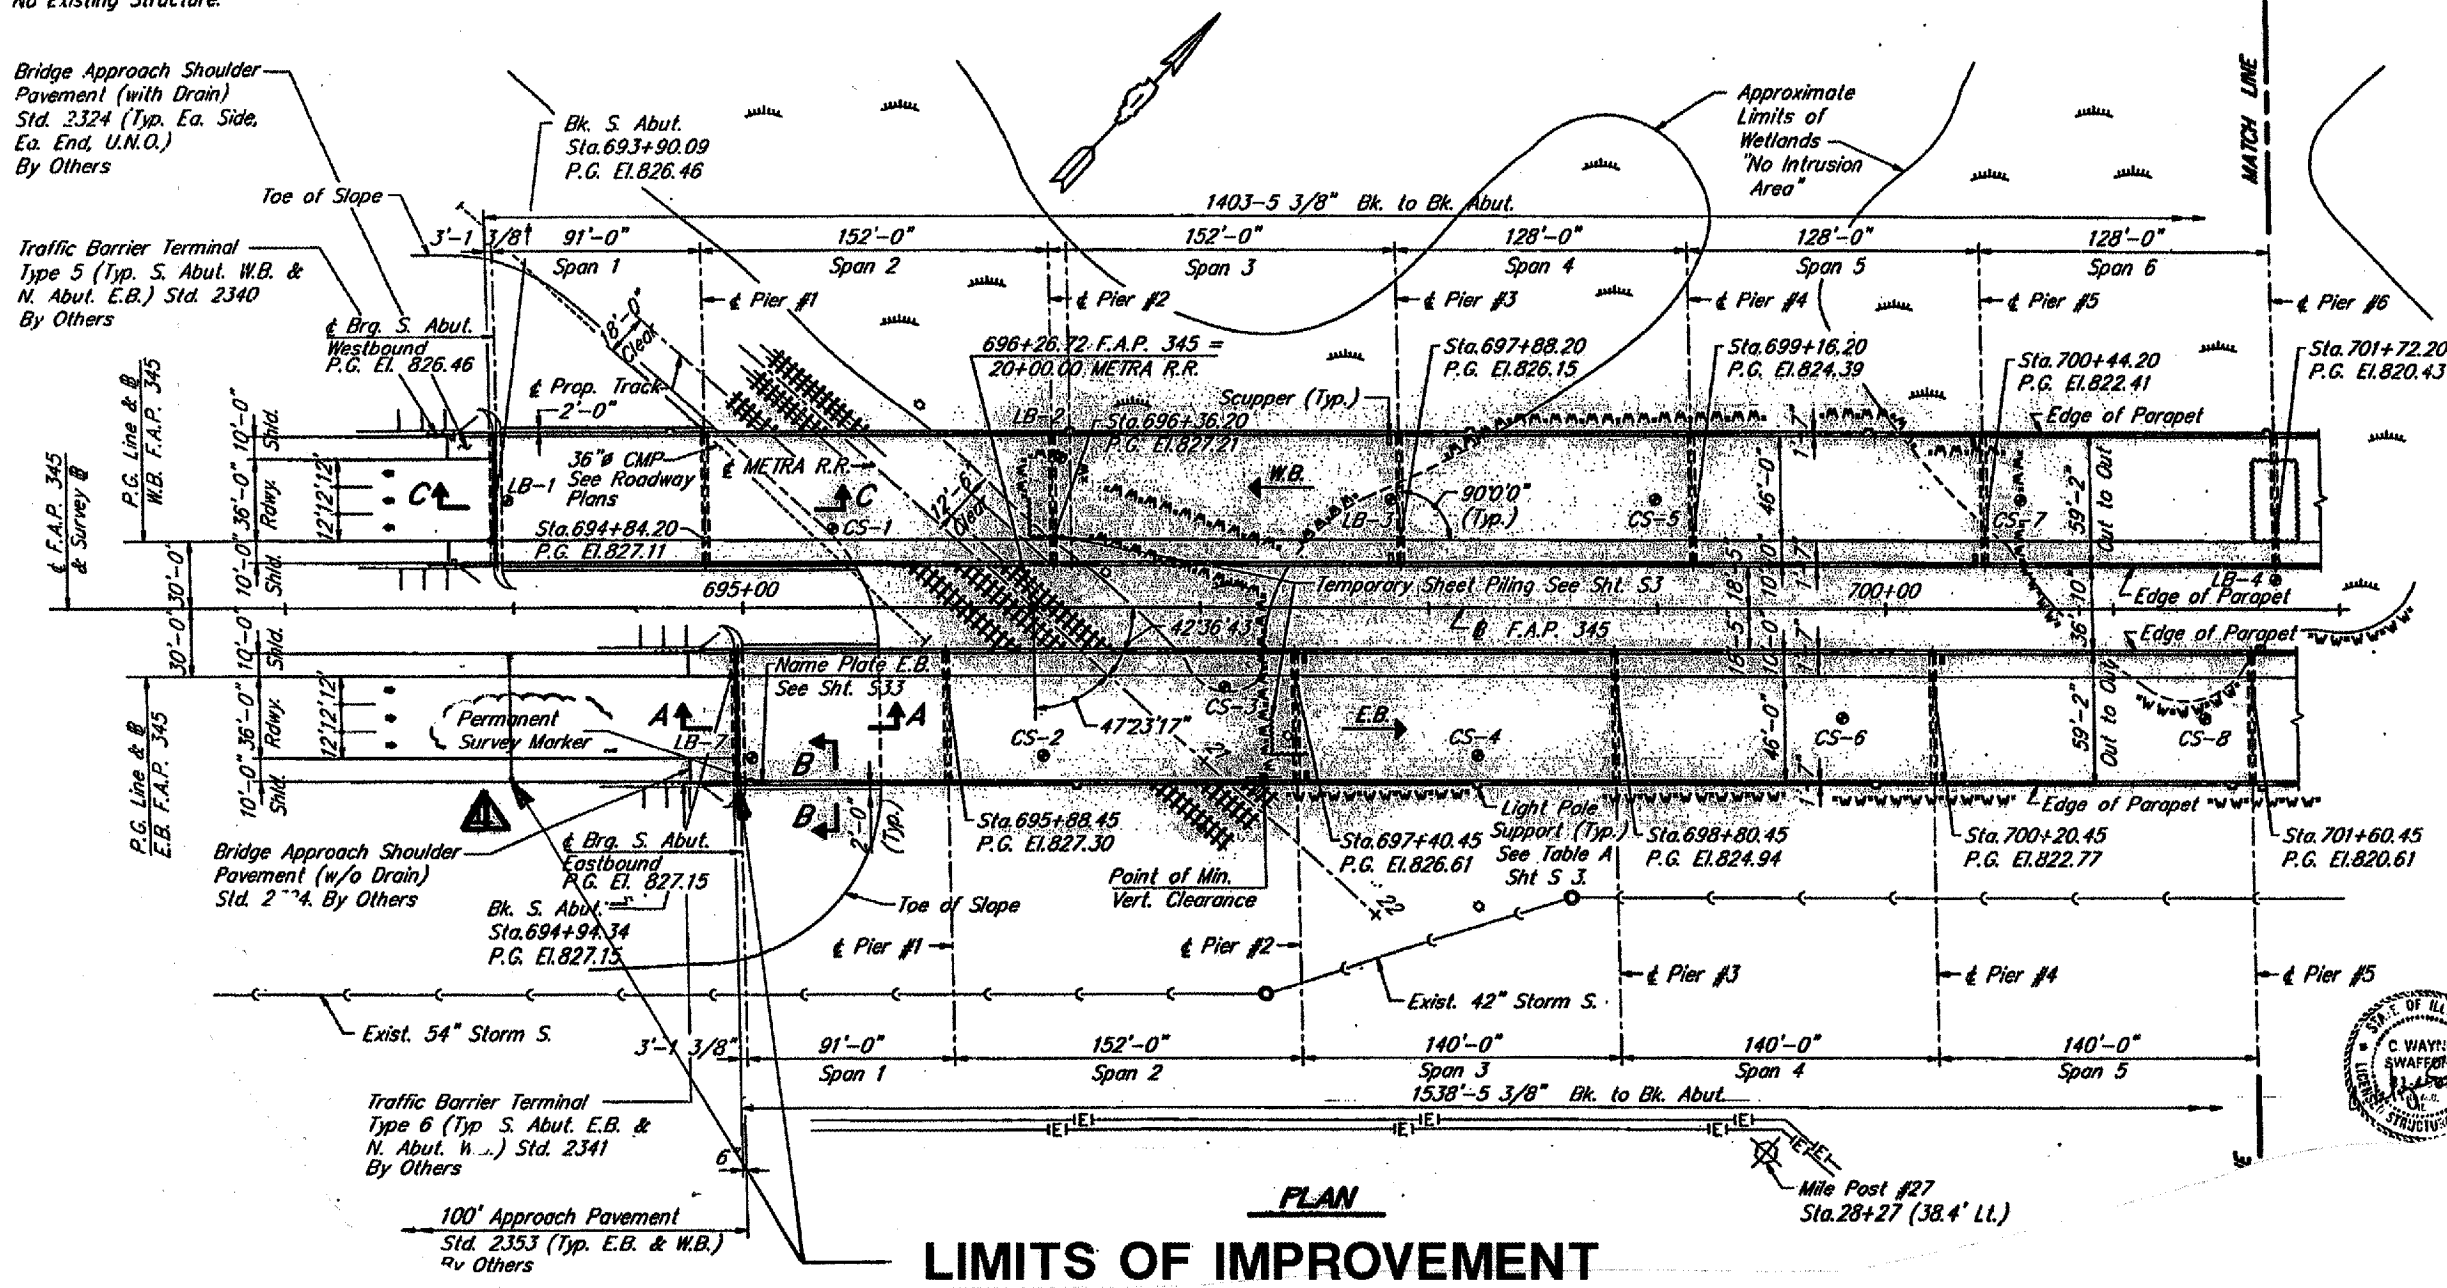

STATION 696+26.72
 BUILT 199 BY
 STATE OF ILLINOIS
 F.A.P. 345 SEC. 22-1-2VB
 F.A. PROJ. IX-345(6)
 LOADING HS 20
 STR. NO. E.B. 016-2565

NAME PLATE E.B.
 (See Std. 2113)
 Locate as shown on Sheet S 33

STATION 696+26.72
 BUILT 199 BY
 STATE OF ILLINOIS
 F.A.P. 345 SEC. 22-1-2VB
 F.A. PROJ. IX-345(6)
 LOADING HS 20
 STR. NO. W.B. 016-2566

NAME PLATE W.B.
 (See Std. 2113)
 Locate as shown on Sheet S 31

