



F.A.I. RTE.	SECTION	COUNTY	TOTAL SHEETS	SHEET NO.
90/94		COOK	312	104
STA. 6056+35.37 TO STA. 6066+25				
FED. ROAD DIST. NO. 1 ILLINOIS FED. AID PROJECT				
60A62 • (1919.15, 2021-922 PT1 & PT2) R-1				

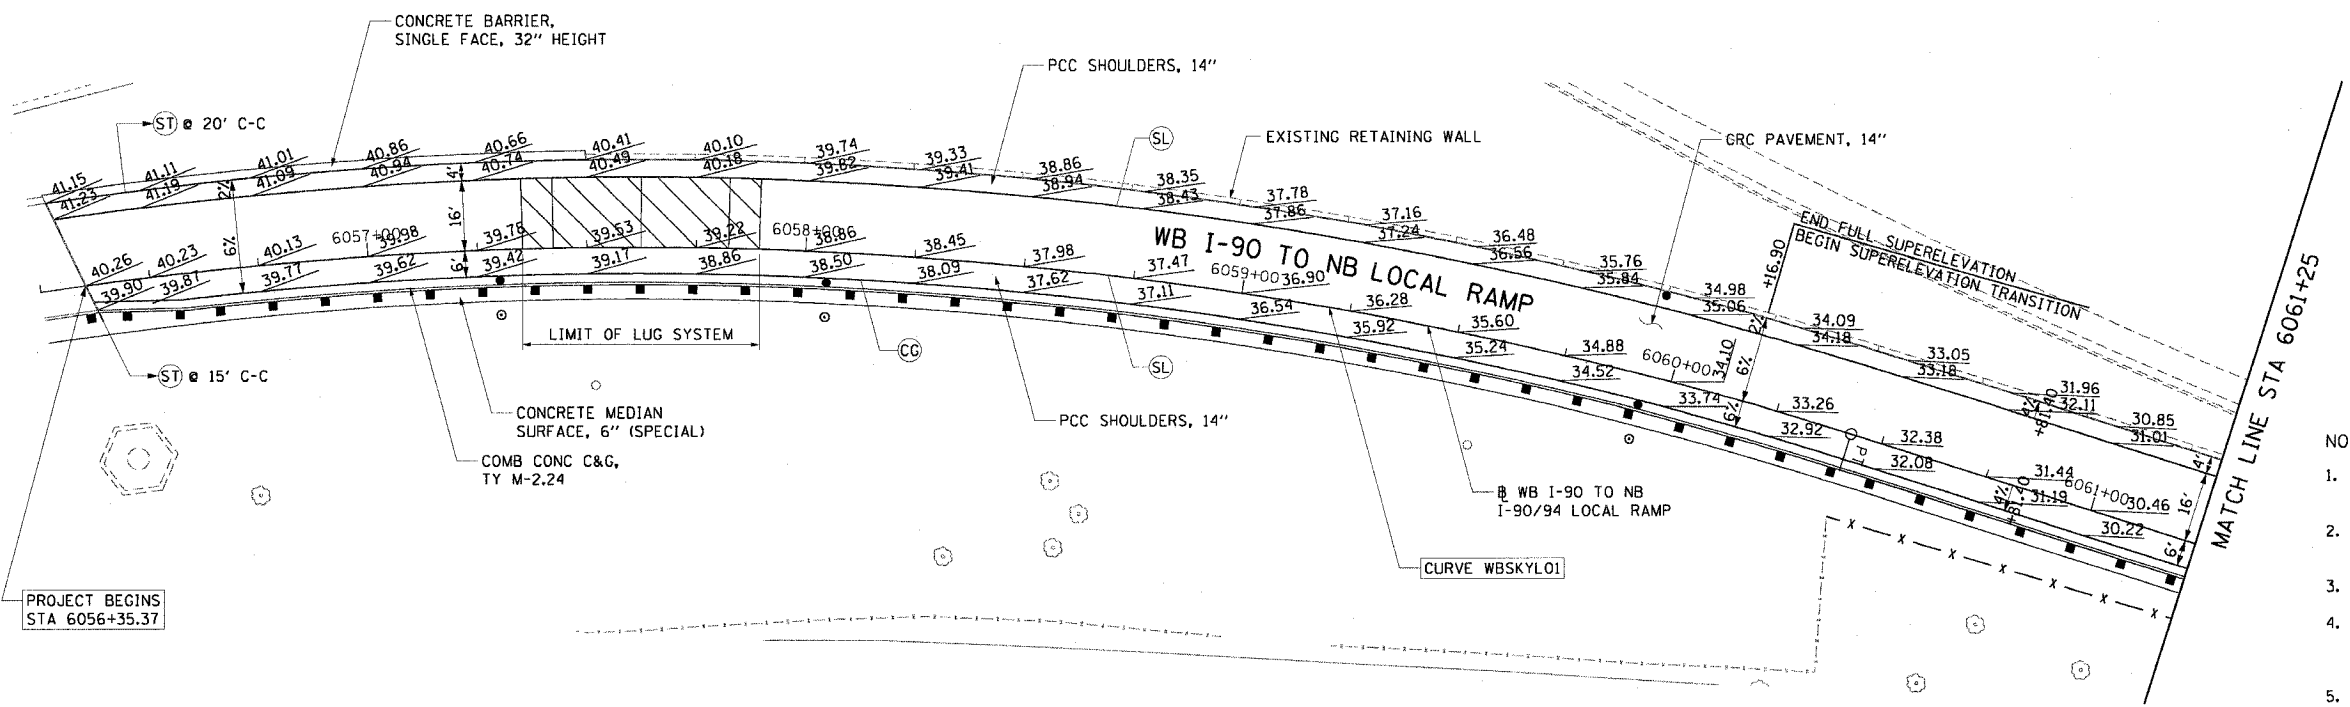

- NOTES:
1. SEE ALIGNMENT AND TIES SHEETS FOR CURVE INFORMATION.
 2. SEE ROADWAY PLAN SHEETS FOR BEGINNING AND END TAPER STATIONS AND TAPER RATES.
 3. PAVEMENT ELEVATIONS ARE SHOWN AT 25' INTERVALS.
 4. AT THE PROJECT LIMITS, THE CONTRACTOR SHALL MEET THE EXISTING ROADWAY ELEVATIONS OF CONTRACT 62589 AT THAT STATION.
 5. SEE ROADWAY DETAILS FOR LUG SYSTEM COMPLETE 16' DETAILS.
 6. SEE ROADWAY DETAILS FOR THE TYING OF THE BARRIER BASE TO THE PCC SHOULDER.

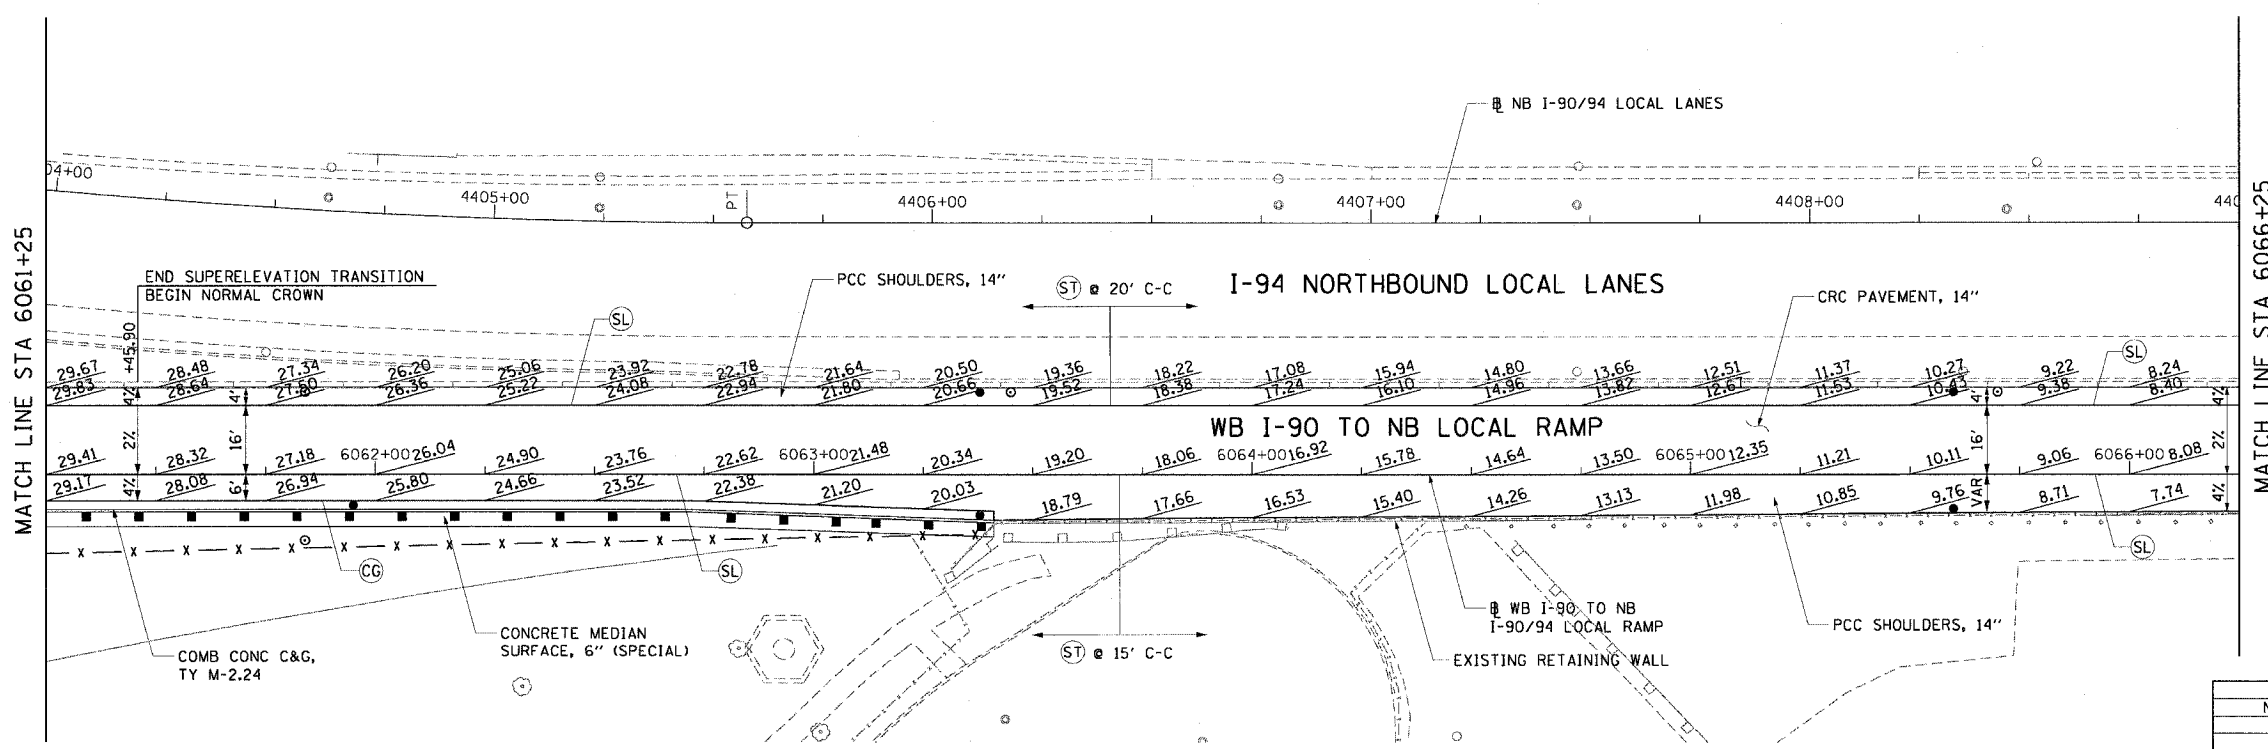

- LEGEND:
- ⊙ LONGITUDINAL CURB AND GUTTER JOINT - NO. 6 EPOXY COATED TIE BARS, 24" LONG AT 24" C-C
 - ⊙ LONGITUDINAL SAWED JOINT - NO. 6 EPOXY COATED TIE BARS, 30" LONG AT 30" C-C
 - ⊙ LONGITUDINAL CONSTRUCTION JOINT - NO. 8 EPOXY COATED TIE BARS, 24" LONG AT 24" C-C
 - ⊙ LONGITUDINAL SHOULDER CONSTRUCTION JOINT - NO. 8 EPOXY COATED TIE BARS, 30" LONG AT 24" C-C
 - ⊙ TRANSVERSE SHOULDER CONTRACTION JOINT - SPACED 15' C-C ALONG OUTSIDE SHOULDER - SPACED 20' C-C AT ALL OTHER LOCATIONS
 - ▨ LUG SYSTEM

CTE | AECOM

REVISIONS	
NAME	DATE

PJE-1

ILLINOIS DEPARTMENT OF TRANSPORTATION
F.A.I. 90/94 (DAN RYAN EXPRESSWAY)
63RD STREET TO GARFIELD BLVD (NB LOCAL LANES)

PAVEMENT JOINT AND ELEVATION PLANS

SCALE: 1"=20'
DATE: June 9, 2006

DRAWN BY: PHP
CHECKED BY: NJH

F:\4048\CH08\CH8-CRIS 18 & 19\SW\CRIT 18AV\FJE_Sheets\FJE 60A62\104.dwg 9/25/2006 9:25:06 AM