



F.A.I. RTE.	SECTION	COUNTY	TOTAL SHEETS	SHEET NO.
90/94		COOK	312	113
STA. 2367+00		TO STA. 4386+00		
FED. ROAD DIST. NO. 1 ILLINOIS FED. AID PROJECT				
60A62 • (1919.15, 2021-922 PT1 & PT2) R-1				

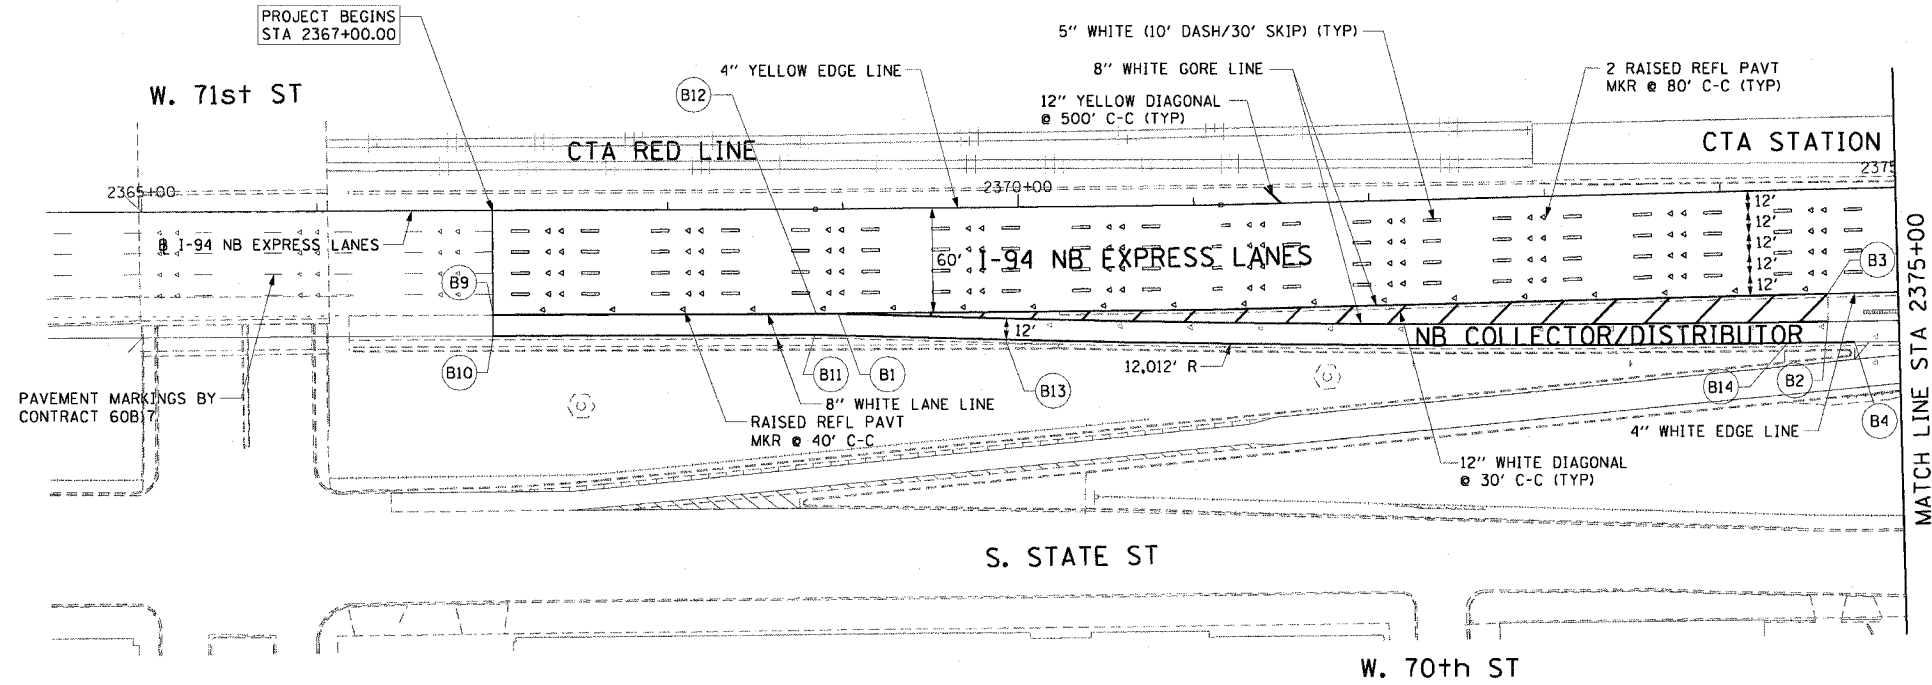

- NOTES:
1. ALL PAVEMENT MARKINGS SHALL BE POLYUREA.
  2. FOR PAVEMENT MARKING DETAILS, SEE DISTRICT 1 STANDARDS TC-12 AND TC-13.
  3. PAVEMENT MARKINGS SHALL MATCH THOSE OF CONTRACT 60B17 AT THE BEGINNING OF THE PROJECT AT STATION 2367+00 AND THOSE OF CONTRACT 62590 AT THE NB COLLECTOR/DISTRIBUTOR.
  4. SHOULDER DIAGONAL SPACING AND RAISED REFLECTIVE PAYMENT MARKING SPACING SHALL BE COORDINATED WITH THE SPACING OF CONTRACT 60B17.
  5. PAVEMENT MARKINGS ALONG STATE STREET SHALL BE PLACED AT THE SAME LOCATIONS AS THE EXISTING PAVEMENT MARKINGS, OF THE SAME SIZE AND COLOR.

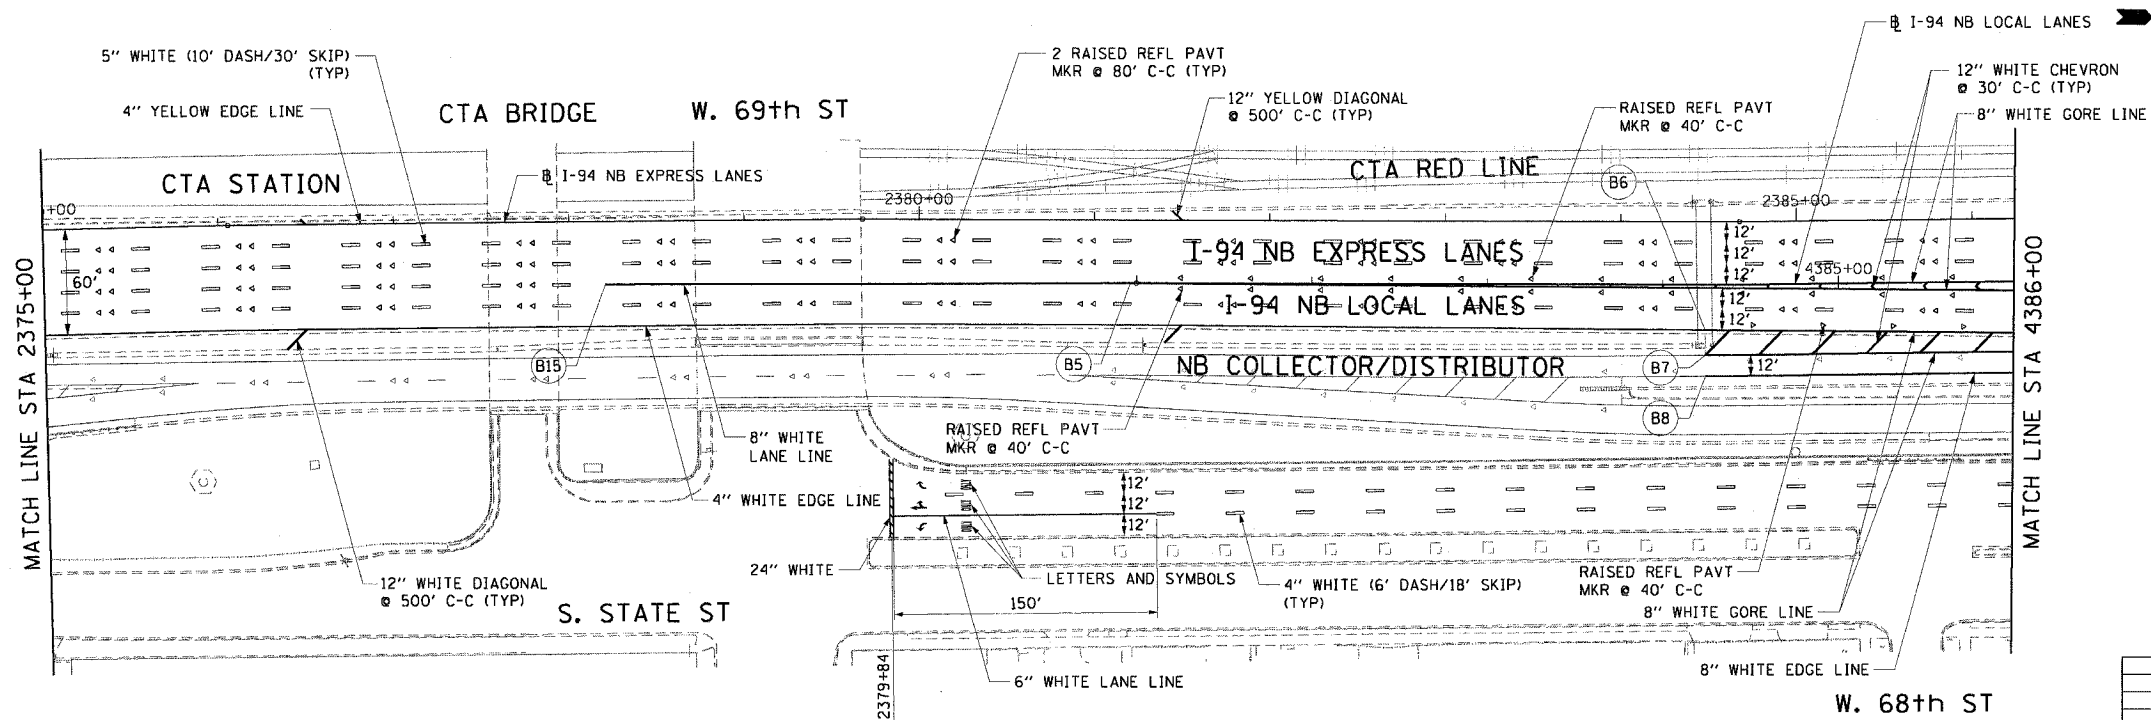

PT.	STATION	OFFSET	PT.	STATION	OFFSET
B1	2368+94.83	60.00' RT	B11	2368+83.77	72.00' RT
B2	2374+59.60	76.00' RT	B12	2368+84.48	60.00' RT
B3	2374+59.79	60.00' RT	B13	2369+91.92	75.80' RT
B4	2374+74.60	88.18' RT	B14	2374+36.35	87.72' RT
B5	2381+20.66	36.00' RT	B15	2378+20.66	36.00' RT
B6	4384+24.27	24.00' RT			
B7	4384+24.55	38.19' RT			
B8	4384+24.79	50.19' RT			
B9	2367+00.00	60.00' RT			
B10	2367+00.00	72.00' RT			

REVISIONS	
NAME	DATE

ILLINOIS DEPARTMENT OF TRANSPORTATION  
 F.A.I. 90/94 (DAN RYAN EXPRESSWAY)  
 63RD STREET TO GARFIELD BLVD (NB LOCAL LANES)  
**PROPOSED PAVEMENT MARKING PLANS**

SCALE: 1"=50'  
 DATE: June 9, 2006

DRAWN BY: PHP  
 CHECKED BY: NJH

CTE | AECOM

P:\p\40468\CH\118\cvt\118 - 15\st\cvt\180\pavement marking\pml\60a62\22.dwg  
 6/15/2006 9:24:25 AM