


STATE OF ILLINOIS  
DEPARTMENT OF TRANSPORTATION


F.A.I. RTE.	SECTION	COUNTY	TOTAL SHEETS	SHEET NO.
90/94	*	COOK	312	231
STA.	TO STA.			
FED. ROAD DIST. NO. 1	ILLINOIS FED. AID PROJECT			
60A62	* (1919.15, 2021-922 PT1 & PT2) R-1			

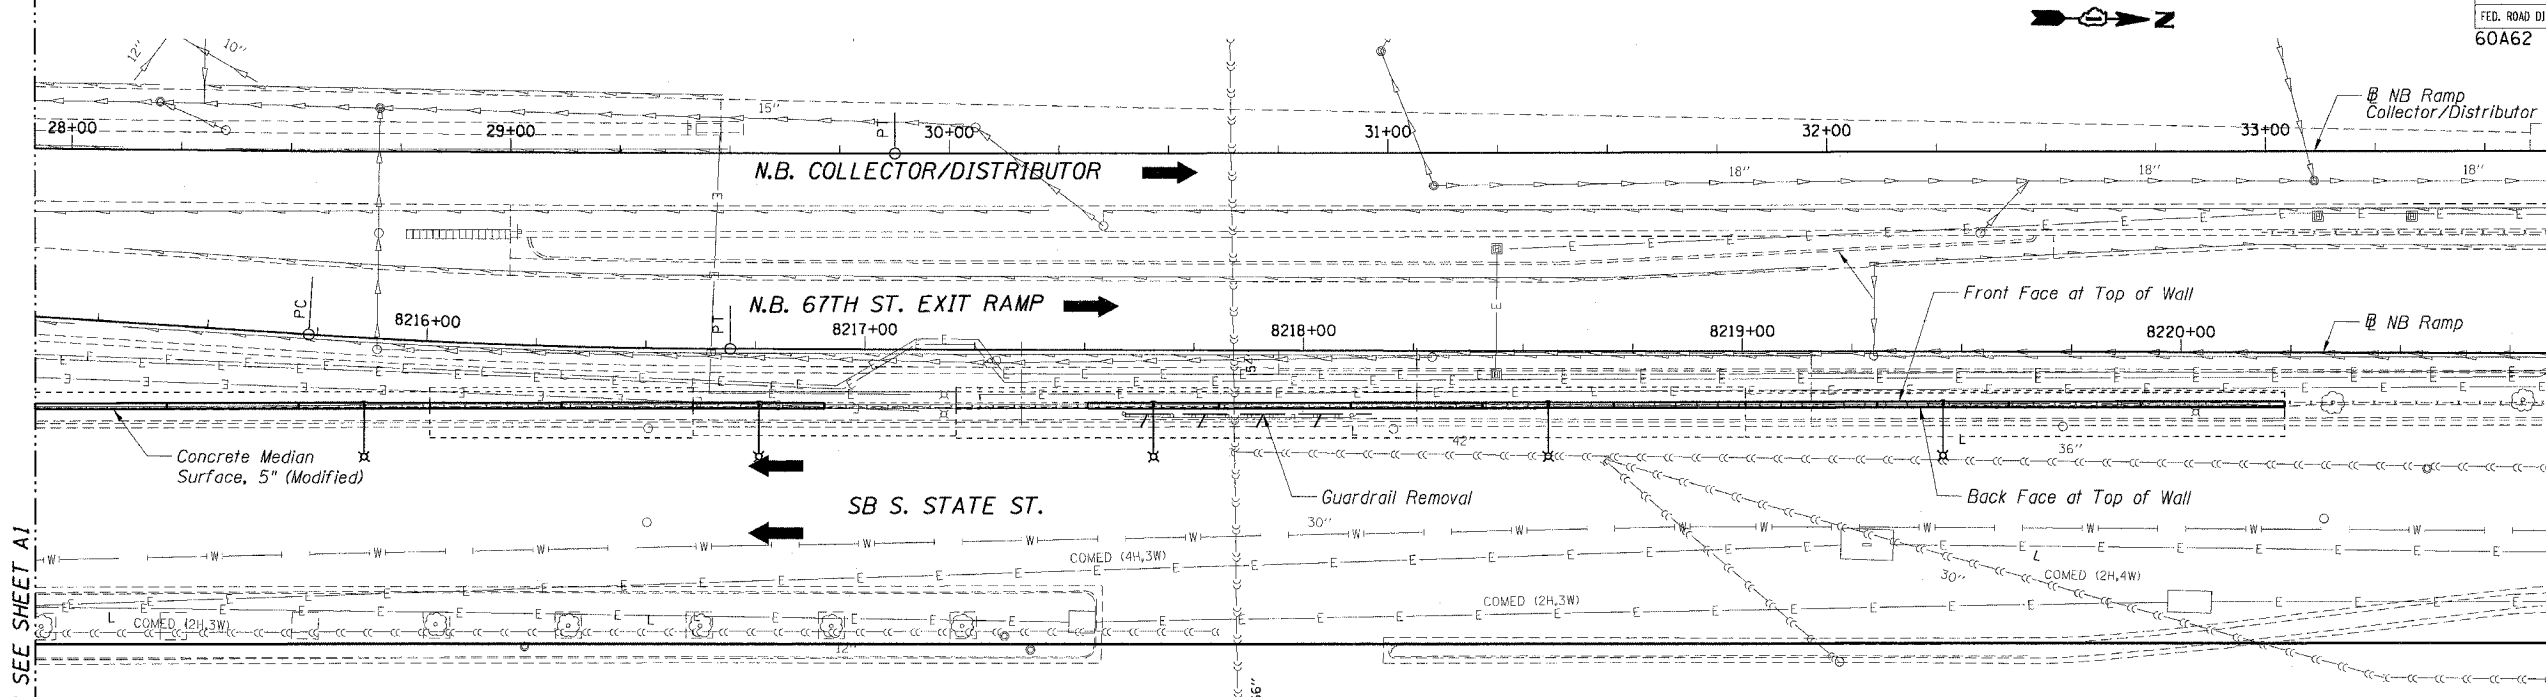

PLAN

NOTES:

1. For General Notes, Index of Sheets, Legend and Abbreviations, see Sheet A1.
2. For Total Bill of Materials, see Sheet A1.
3. For Detailed Elevation, see Sheets A3 and A4.
4. For Typical Sections and Details, see Sheet A5.
5. For Chain Link Fence 42", Attached to Structure (Special) details, see Sheet A6.
6. For Wall Mounted Light Pole Foundation details, see Sheet A4.
6. Rustication Finish not shown for clarity.

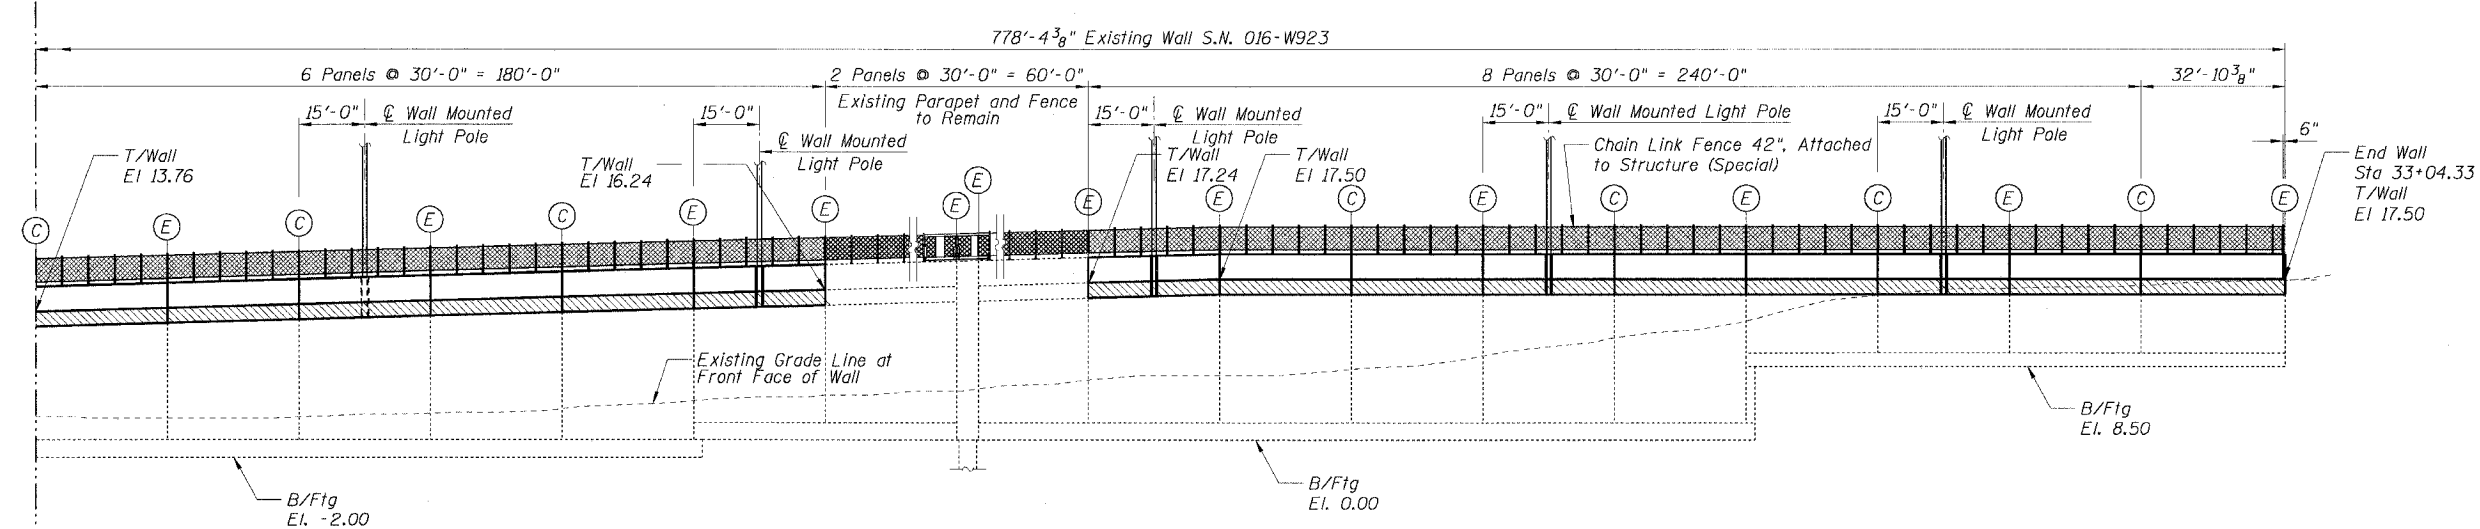

BACK FACE ELEVATION  
(Looking West)

REVISIONS	
NAME	DATE

Sheet A2 of 8  
ILLINOIS DEPARTMENT OF TRANSPORTATION  
F.A.I. 90/94 (DAN RYAN EXPRESSWAY)  
63RD STREET TO GARFIELD BLVD (NB LOCAL LANES)  
GENERAL PLAN II  
SOUTH STATE STREET RETAINING WALL  
SECTION (1818, ETC. 2324.6-1P) R-10  
STATION 25+26.41 TO 33+04.33  
COOK COUNTY S.N. 016-W923  
SCALE: NONE DRAWN BY: CHD  
DATE: June 9, 2006 CHECKED BY: MJP

CTE AECOM

P:\P\0465\Struc\NB-Cnt\78219-Cnt\78219-BA-SHP\78219-BA-SHP-022206-W923.SHP