

CITY OF CHICAGO  
POPULATION 3,516,258  
TOWN OF LAKE  
SECTION 21-38-14


SECTIONS 066-1919.15-C.F.  
& 066-1919.15A-C.F.  
WEST 69<sup>TH</sup> STREET TO WEST 63<sup>RD</sup> STREET

County	Fiscal Year	Sheet No.	Total Sheets
COOK	2000	7	121

Section 066-1919.15-C.F.  
066-1919.15A-C.F.

F.A.I. RTE.	SECTION	COUNTY	TOTAL SHEETS	SHEET NO.
90/94	*	COOK	312	242

STA. TO STA.  
FED. ROAD DIST. NO. 1 ILLINOIS FED. AID PROJECT  
60A62 \* 1919.15, 2021-922 PT1 & PT2) R-1

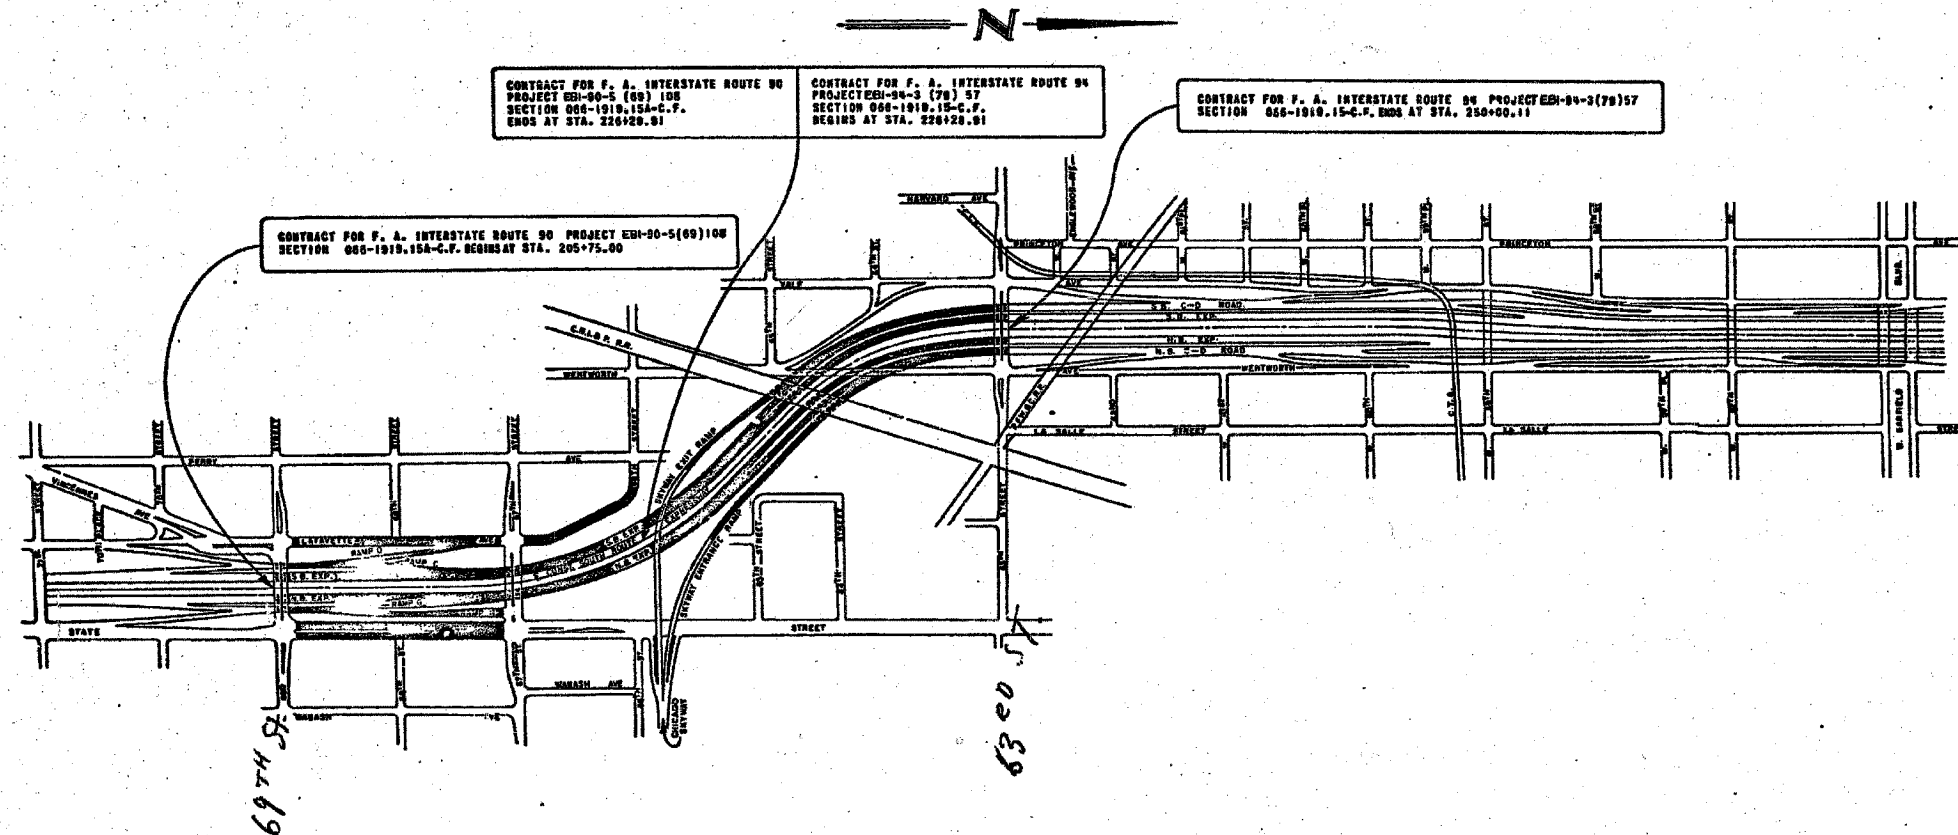

CONTRACT FOR F. A. INTERSTATE ROUTE 90 PROJECT EBI-90-5 (89) 108 SECTION 066-1919.15A-C.F. ENDS AT STA. 226+29.91

CONTRACT FOR F. A. INTERSTATE ROUTE 94 PROJECT EBI-94-3 (78) 57 SECTION 066-1919.15-C.F. BEGINS AT STA. 226+29.91

CONTRACT FOR F. A. INTERSTATE ROUTE 94 PROJECT EBI-94-3 (78) 57 SECTION 066-1919.15-C.F. ENDS AT STA. 250+00.11

CONTRACT FOR F. A. INTERSTATE ROUTE 90 PROJECT EBI-90-5 (89) 108 SECTION 066-1919.15A-C.F. BEGINS AT STA. 205+75.00

COUNTY OF COOK  
DEPARTMENT OF HIGHWAYS  
RICHARD D. BROWN  
WILLIAM J. BOSTON

LOCATION OF PROPOSED PROJECT

COMPUTER: APPROVED: [Signature]  
DRAWN: M.L.F. [Signature]  
ENGINEER: K.E.C. [Signature]

DE LEUKATHER & COMPANY  
CONSULTING ENGINEERS

REVISIONS	NAME	DATE

ILLINOIS DEPARTMENT OF TRANSPORTATION  
F.A.I. 90/94 (DAN RYAN EXPRESSWAY)  
63RD STREET TO GARFIELD BLVD (NB LOCAL LANES)  
EXISTING PLANS  
EXISTING RETAINING WALL A  
COOK COUNTY S.N. 016-W923

SCALE: None  
DATE: June 9, 2006

DRAWN BY: MRK  
CHECKED BY: JS



F:\P-40466-Struc\08-Ctrl\889\Ctrl\889\K1818A\K1818A-001.dwg 11:37:45 AM 6/22/2006