
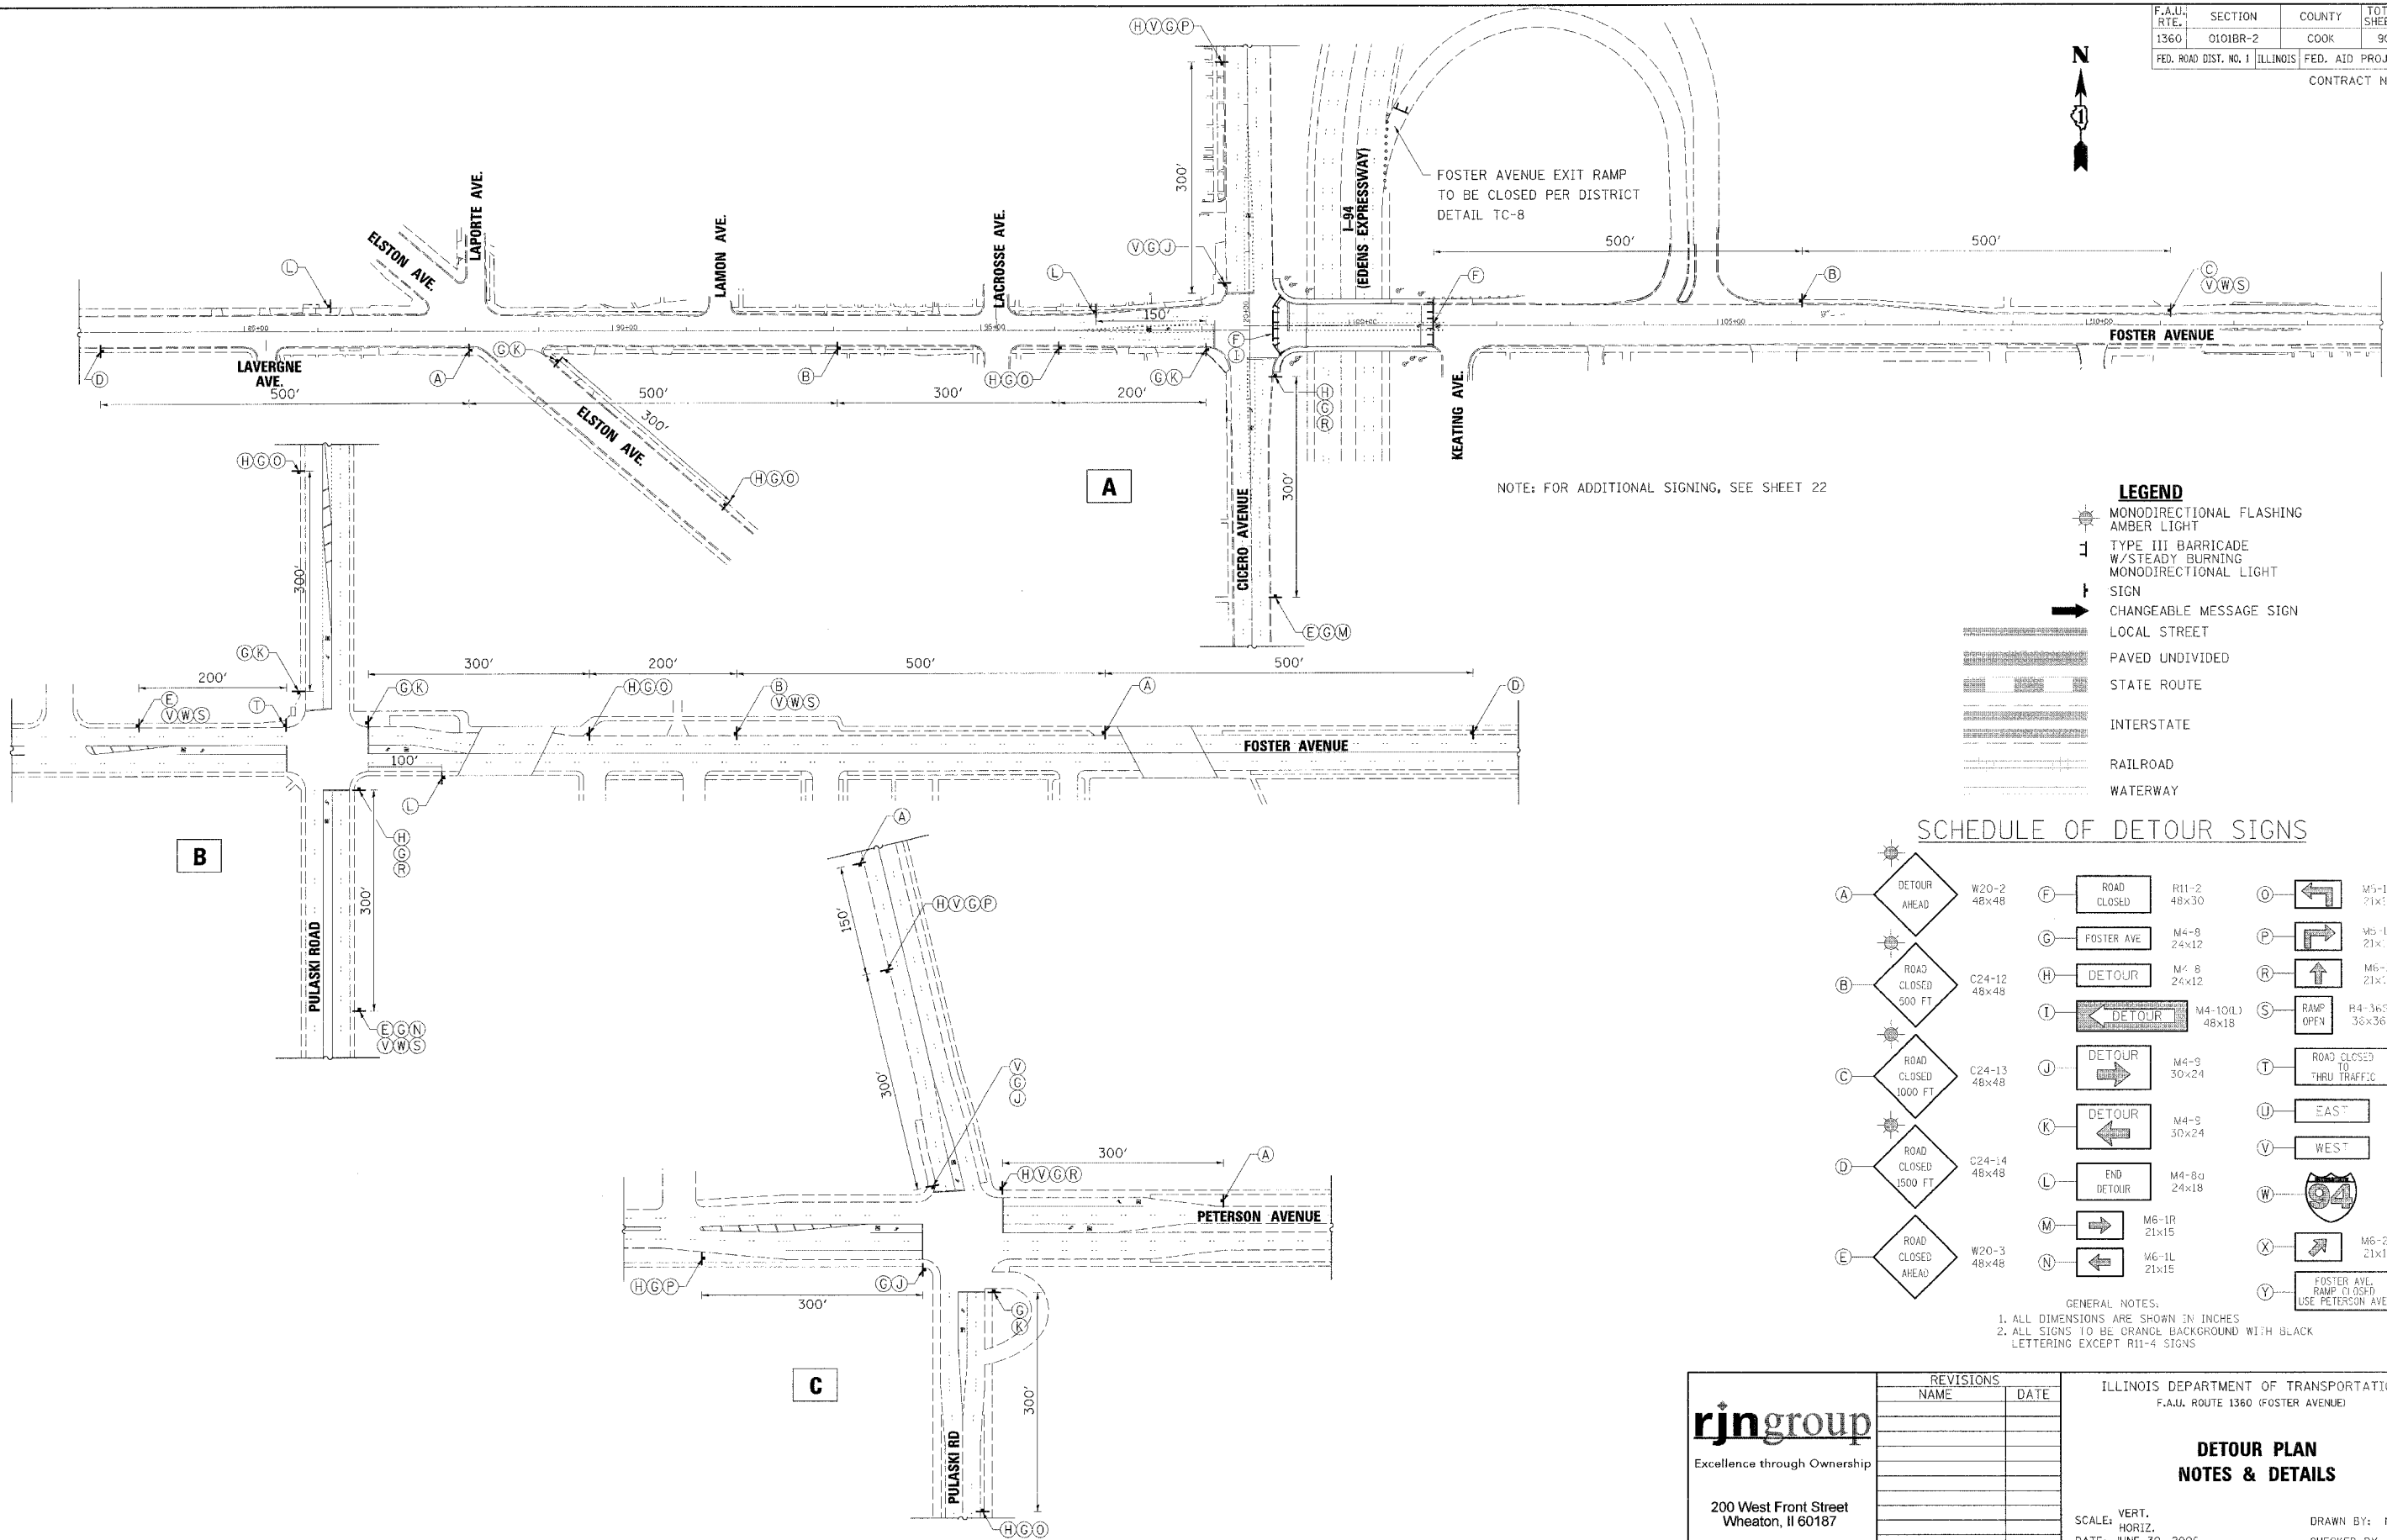


F.A.U. RTE.	SECTION	COUNTY	TOTAL SHEETS	SHEET NO.
1360	0101BR-2	COOK	90	12
FED. ROAD DIST. NO. 1		ILLINOIS	FED. AID PROJECT	
CONTRACT NO. 60A65				

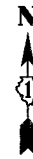

NOTE: FOR ADDITIONAL SIGNING, SEE SHEET 22

LEGEND

- MONODIRECTIONAL FLASHING AMBER LIGHT
- TYPE III BARRICADE W/STEADY BURNING MONODIRECTIONAL LIGHT
- SIGN
- CHANGEABLE MESSAGE SIGN
- LOCAL STREET
- PAVED UNDIVIDED
- STATE ROUTE
- INTERSTATE
- RAILROAD
- WATERWAY

SCHEDULE OF DETOUR SIGNS

GENERAL NOTES:
 1. ALL DIMENSIONS ARE SHOWN IN INCHES
 2. ALL SIGNS TO BE ORANGE BACKGROUND WITH BLACK LETTERING EXCEPT R11-4 SIGNS

 Excellence through Ownership 200 West Front Street Wheaton, IL 60187	<table border="1"> <thead> <tr> <th colspan="2">REVISIONS</th> </tr> <tr> <th>NAME</th> <th>DATE</th> </tr> </thead> <tbody> <tr><td> </td><td> </td></tr> <tr><td> </td><td> </td></tr> <tr><td> </td><td> </td></tr> </tbody> </table>	REVISIONS		NAME	DATE							ILLINOIS DEPARTMENT OF TRANSPORTATION F.A.U. ROUTE 1360 (FOSTER AVENUE) <p style="text-align: center;">DETOUR PLAN NOTES & DETAILS</p>
	REVISIONS											
	NAME	DATE										
	SCALE: VERT. HORIZ.	DRAWN BY: NEC										
	DATE: JUNE 30, 2006	CHECKED BY: SPF										

6/30/2006 7:07:31 AM K:\1182518\Coad\Design\182518_DetourNotes.dwg