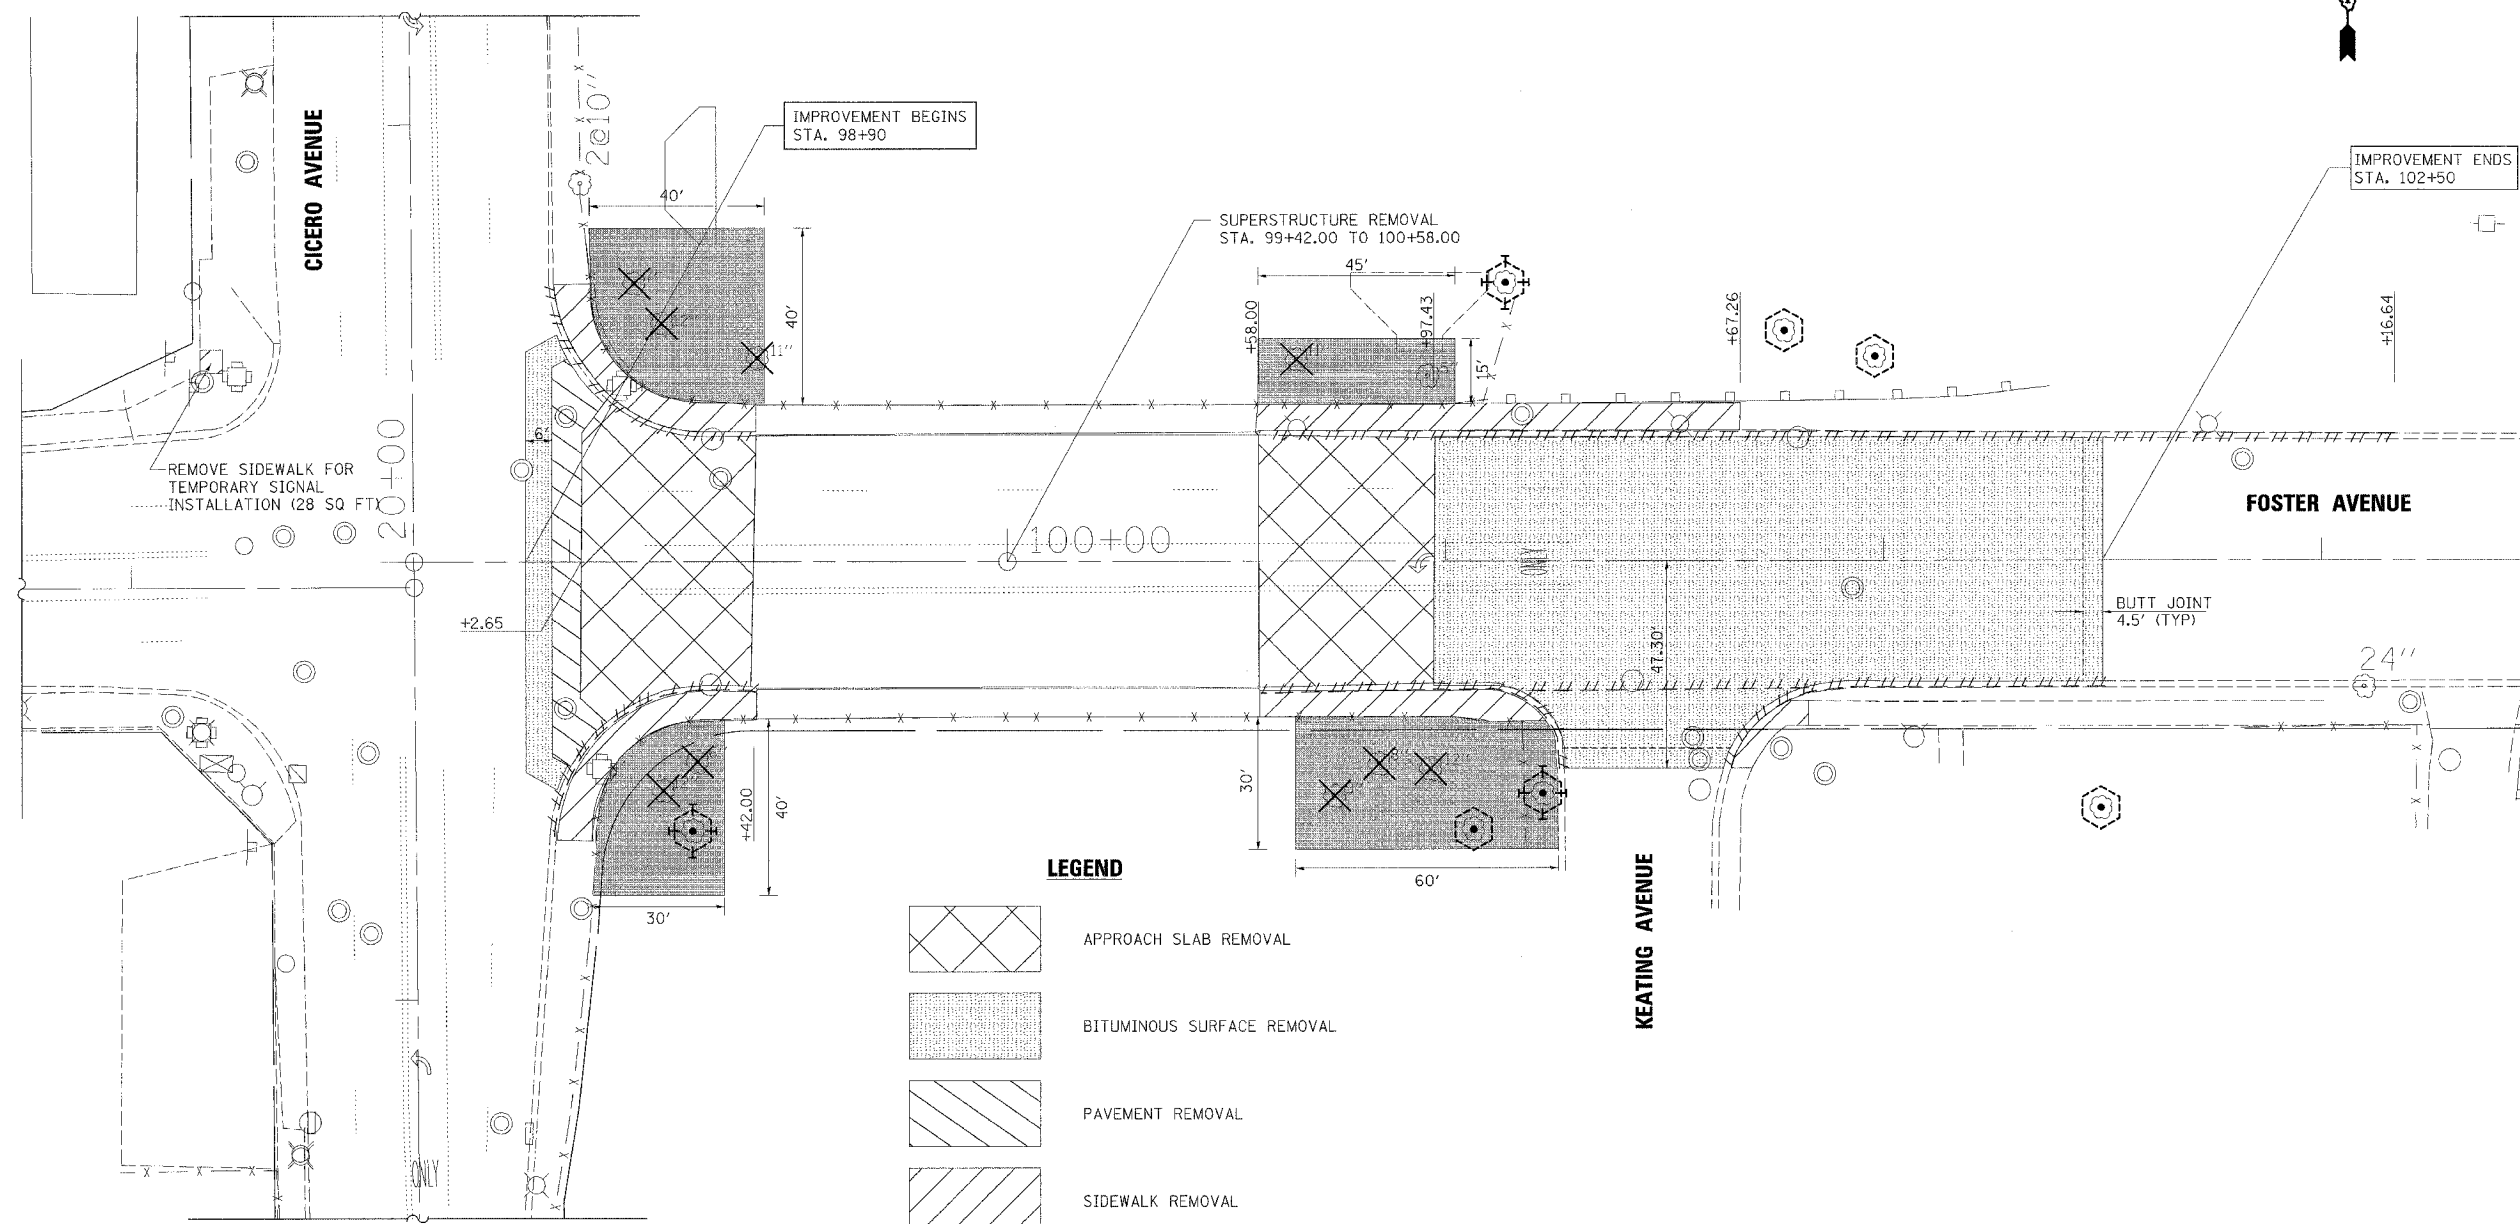
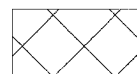

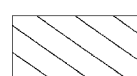

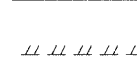




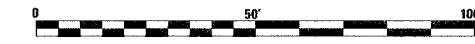


F.A.U. RTE.	SECTION	COUNTY	TOTAL SHEETS	SHEET NO.
1360	0101BR-2	COOK	90	14
FED. ROAD DIST. NO. 1 ILLINOIS		FED. AID PROJECT		
CONTRACT NO. 60A65				



LEGEND

-  APPROACH SLAB REMOVAL
-  BITUMINOUS SURFACE REMOVAL
-  PAVEMENT REMOVAL
-  SIDEWALK REMOVAL
-  CURB & GUTTER REMOVAL
-  TREE REMOVAL
-  SELECTIVE CLEARING
-  TREE PROTECTION
-  TRIM & PROTECT TREE



rjngroup
 Excellence through Ownership
 200 West Front Street
 Wheaton, IL 60187

REVISIONS	
NAME	DATE

ILLINOIS DEPARTMENT OF TRANSPORTATION
 F.A.U. ROUTE 1360 (FOSTER AVENUE)
DEMOLITION PLAN
 SCALE: VERT. DRAWN BY: NEC
 HORIZ. CHECKED BY: SPF
 DATE: JUNE 30, 2006

6/30/2006 6:49:40 AM K:\1182519\Cadd\Design\182519_Demolition.dgn