

F.A.U. RTE.	SECTION	COUNTY	TOTAL SHEETS	SHEET NO.
1360	0101BR-2	COOK	90	22
FED. ROAD DIST. NO. 1		ILLINOIS	FED. AID PROJECT	
CONTRACT NO. 60A65				

Exit 42  
**WEST Foster Ave**  
 5200N ↗

SIGN TO BE REMOVED DURING FOSTER BRIDGE CONSTRUCTION

FOSTER AVENUE

**FOSTER RAMP CLOSED**

NEW SIGN

LAWRENCE AVENUE

Exit 42  
**WEST Foster Ave**  
 1/2 MILE

**EXIT CLOSED**


E5-2a  
 BLACK ON ORANGE

WILSON AVENUE

Exit 42  
**WEST Foster Ave**  
 3/4 MILE

**EXIT CLOSED**

E5-2a  
 BLACK ON ORANGE

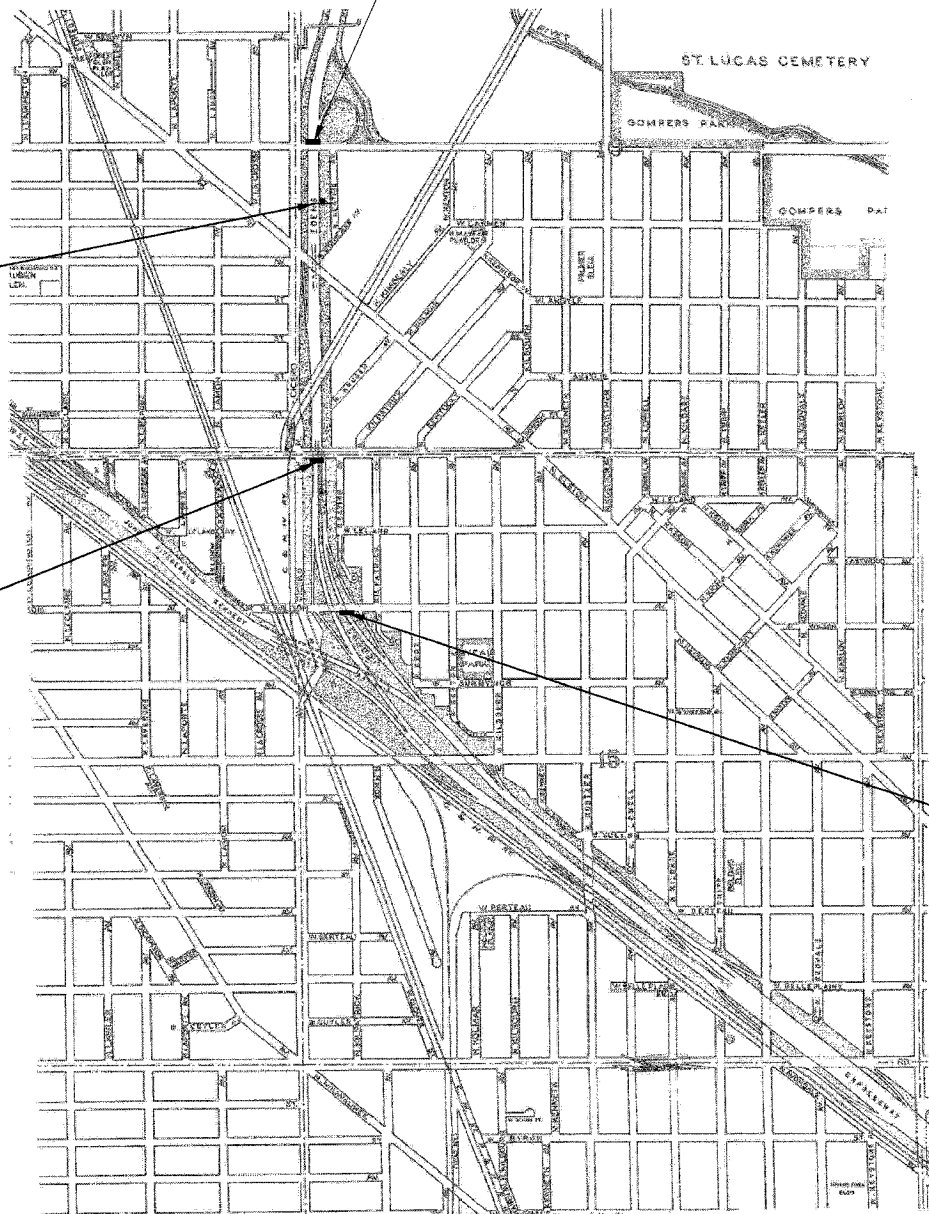

6/29/2006 6:43:37 PM K:\1182519\Cadd\EA\Added\_Signs.sgn

**EJM** EJM ENGINEERING, INC.  
 411 South Wells Street Suite 800  
 Chicago, Illinois 60607

REVISIONS NAME	DATE

ILLINOIS DEPARTMENT OF TRANSPORTATION  
 FOSTER AVE. BRIDGE OVER I-94

ADDITIONAL GUIDE SIGNS

SCALE: 1" = 20'  
 DATE: JUNE 30, 2006

DRAWN BY PRK  
 CHECKED BY GK