




**TOP VIEW A - A**

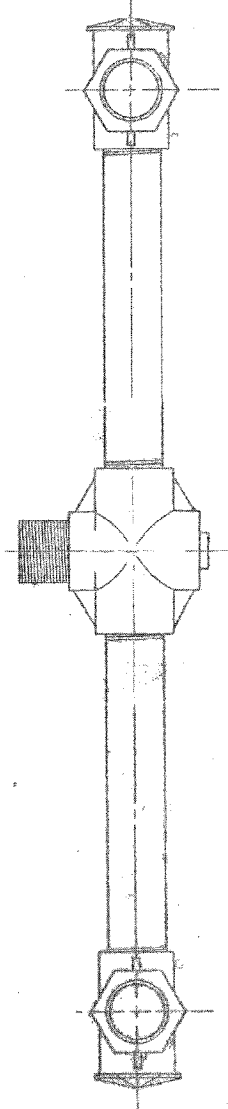

**TOP VIEW B - B**

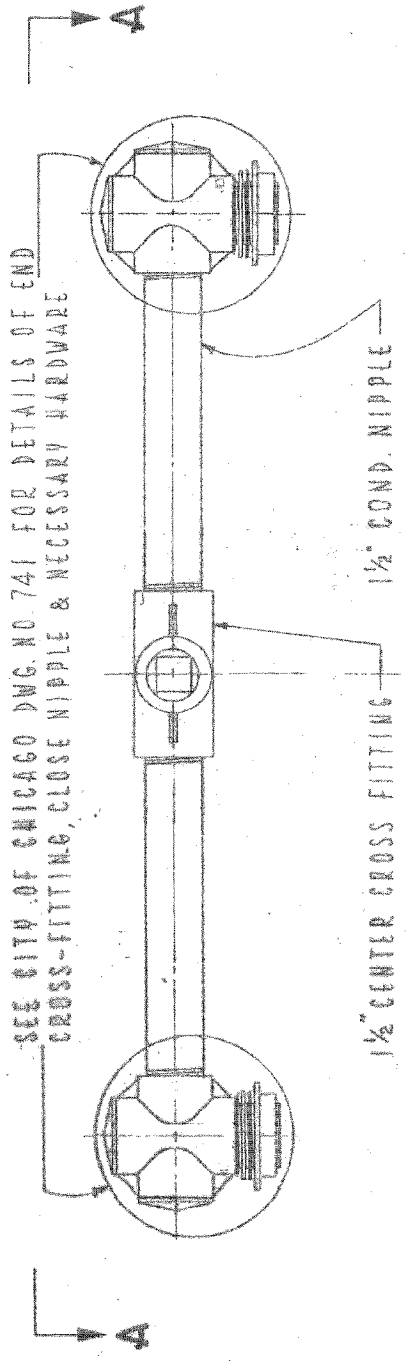

**FRONT VIEW**

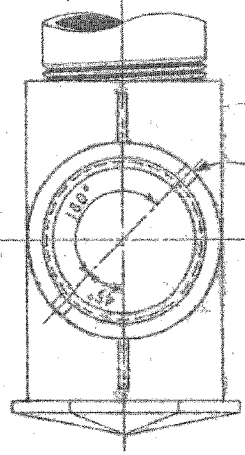

**SECTION C - C**

**TRAFFIC SIGNAL UPPER & LOWER BRACKET ARM ASSEMBLY**

CITY OF CHICAGO  
DEPT. OF STREETS & SANITATION  
BUREAU OF ELECTRICITY  
DIVISION OF ELECT. ENGINEERING

REVISIONS  
A / 7-23-1981  
B  
C  
D  
E  
F

CHECKED: *E. Gerulis*  
D.C. / M.S.  
ENG. OF ELEC.

DESIGNED: *L. Cucci*  
DWA. NO. **740**

APPROVED: *Charles E. Bumball*  
SUPERV. ENGR.

SCALE: AS NOTED  
DATE: 8-21-74

REVISIONS	
NAME	DATE

ILLINOIS DEPARTMENT OF TRANSPORTATION  
**FOSTER AVE. BRIDGE OVER I-94**  
STANDARD SIGNAL DRAWINGS  
SHEET 1 OF 5

SCALE: 1"=20'  
DATE: JUNE 30, 2006

DRAWN BY: PRK  
CHECKED BY: GR

