

APPROVED AS WORKING PLAN	BY
REVISIONS OF WORKING PLAN	

FEDERAL-AID ROUTE NO.	SECTION	COUNTY	TOTAL SHEETS	SHEET NO.
FHWA RES. NO.	ILLINOIS PROJECT			


NOTE:
 OTHER METHODS OF ATTACHING HARDWARE FOR SIGNAL HEADS MAY BE USED UPON APPROVAL OF THE BUREAU OF ELECTRICITY.
 SIGNALS MUST BE INSTALLED WITH ADEQUATE CLEARANCE FOR RELAMPING WITHOUT REMOVING VISOR OR ROTATING SIGNAL.

TYPICAL TRAFFIC SIGNAL MOUNTING DETAILS

CITY OF CHICAGO
 DEPT. OF STREETS AND SANITATION
 BUREAU OF ELECTRICITY
 DIVISION OF ELECTRICAL ENGINEERING

DRAFTSMAN: W. TROMPKA	CHIEF DRAFTSMAN: R. J. S.	ENGINEER: M. DEBARTOLO
SUPERVISING ENGINEER: 		D.W.G. N.O.
ENGINEER OF ELECTRICITY: 		
GEN. SECT. OF ELECTRICITY: 		
DEPUTY COMMISSIONER: 		

DATE: 12-10-94

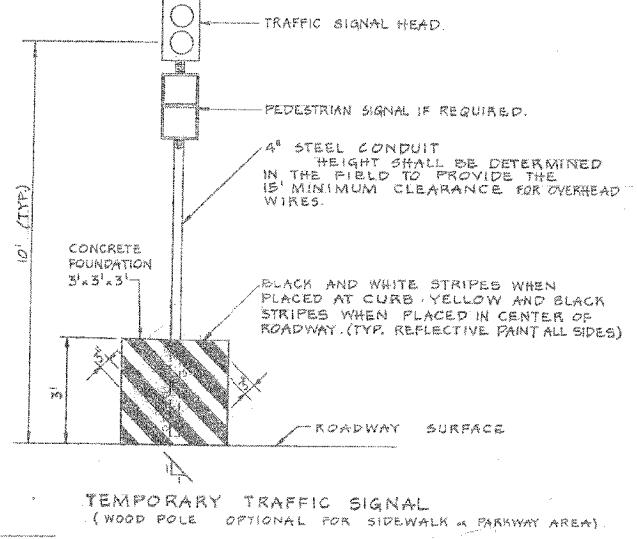

REVISIONS	NAME	DATE

ILLINOIS DEPARTMENT OF TRANSPORTATION
 FOSTER AVE. BRIDGE OVER I-94
 STANDARD SIGNAL DRAWINGS
 SHEET 4 OF 5

SCALE: 1"=20'
 DATE: JUNE 30, 2006
 DRAWN BY: PRK
 CHECKED BY: GR