


TEMPORARY LIGHTING CABINET MOUNTING DETAIL

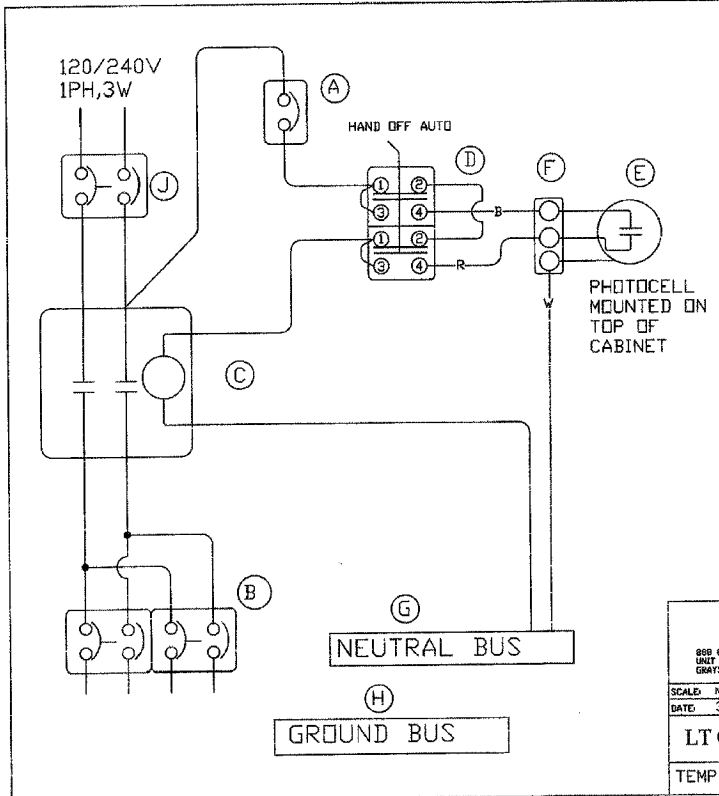

BILL OF MATERIALS		
ITEM	QTY	DESCRIPTION
A	1	CUTLER HAMMER QC1015 1P 15A
B	2	CUTLER HAMMER QC2030 2P 30A
C	1	CUTLER HAMMER A202K2BA 2P 60A 120V COIL
D	1	SQ. D 9001KYK111 HOA SWITCH
E	1	DTL D124-1.5-STJP PHOTOCELL
F	1	CINCH 3PT TB
G	1	ILSCO GROUND BUS D167-4
H	1	ILSCO NEUTRAL BUS D167-8
J	1	CUTLER HAMMER QC2060 2P 60A

EXCEL LTD. INC.
 800 EAST BELVIDERE ROAD
 UNIT 400
 GRAYSLAKE, IL 60630
 PHONE: 847-543-9198
 FAX: 847-543-9230
 WWW.EXCELLTD.COM

SCALE: NTS	APPROVED BY:	DRAWN BY: JMB
DATE: 3/22/05		REVISED:
LT CONT PC RELAY		
TEMP LTG CONTROLLER	DRAWING NUMBER:	322061

FOR INFORMATION ONLY

6/29/2006 6:42:40 PM K:\1182519\Cadd\E\MAE-08.dgn

NO.	BY	DATE	DESCRIPTION
REVISIONS			
EJM ENGINEERING, INC. 411 South Wells Street Suite 800 Chicago, Illinois 60607			
FOSTER AVE. BRIDGE OVER I-94			
TEMPORARY LIGHTING CONTROLLER DETAILS			
CONSULTANT			
RJN GROUP, INC. 200 W. FRONT ST. WHEATON, IL 60187			
CITY OF CHICAGO DEPARTMENT OF TRANSPORTATION DIVISION OF ENGINEERING CITY OF CHICAGO DEPT. OF STREETS AND SANITATION BUREAU OF ELECTRICITY DIVISION OF ELECTRICAL ENGINEERING			
DRAWN: JCM	SHEET NO.		
CHECKED: RES			E-08
APPROVED:			
DATE: JUNE 30, 2006			
SCALE: NONE			
CONTRACT NO.	PROJECT NO.		E-6-AE