


ROUTE NO.	SECTION	COUNTY	TOTAL SHEETS	SHEET NO.	SHEET NO. 5
FAU 1360	0101BR-2	COOK	90	53	26 SHEETS
FED. ROAD DIST. NO. 7	ILLINOIS	FED. AID PROJECT			

Contract #60A65

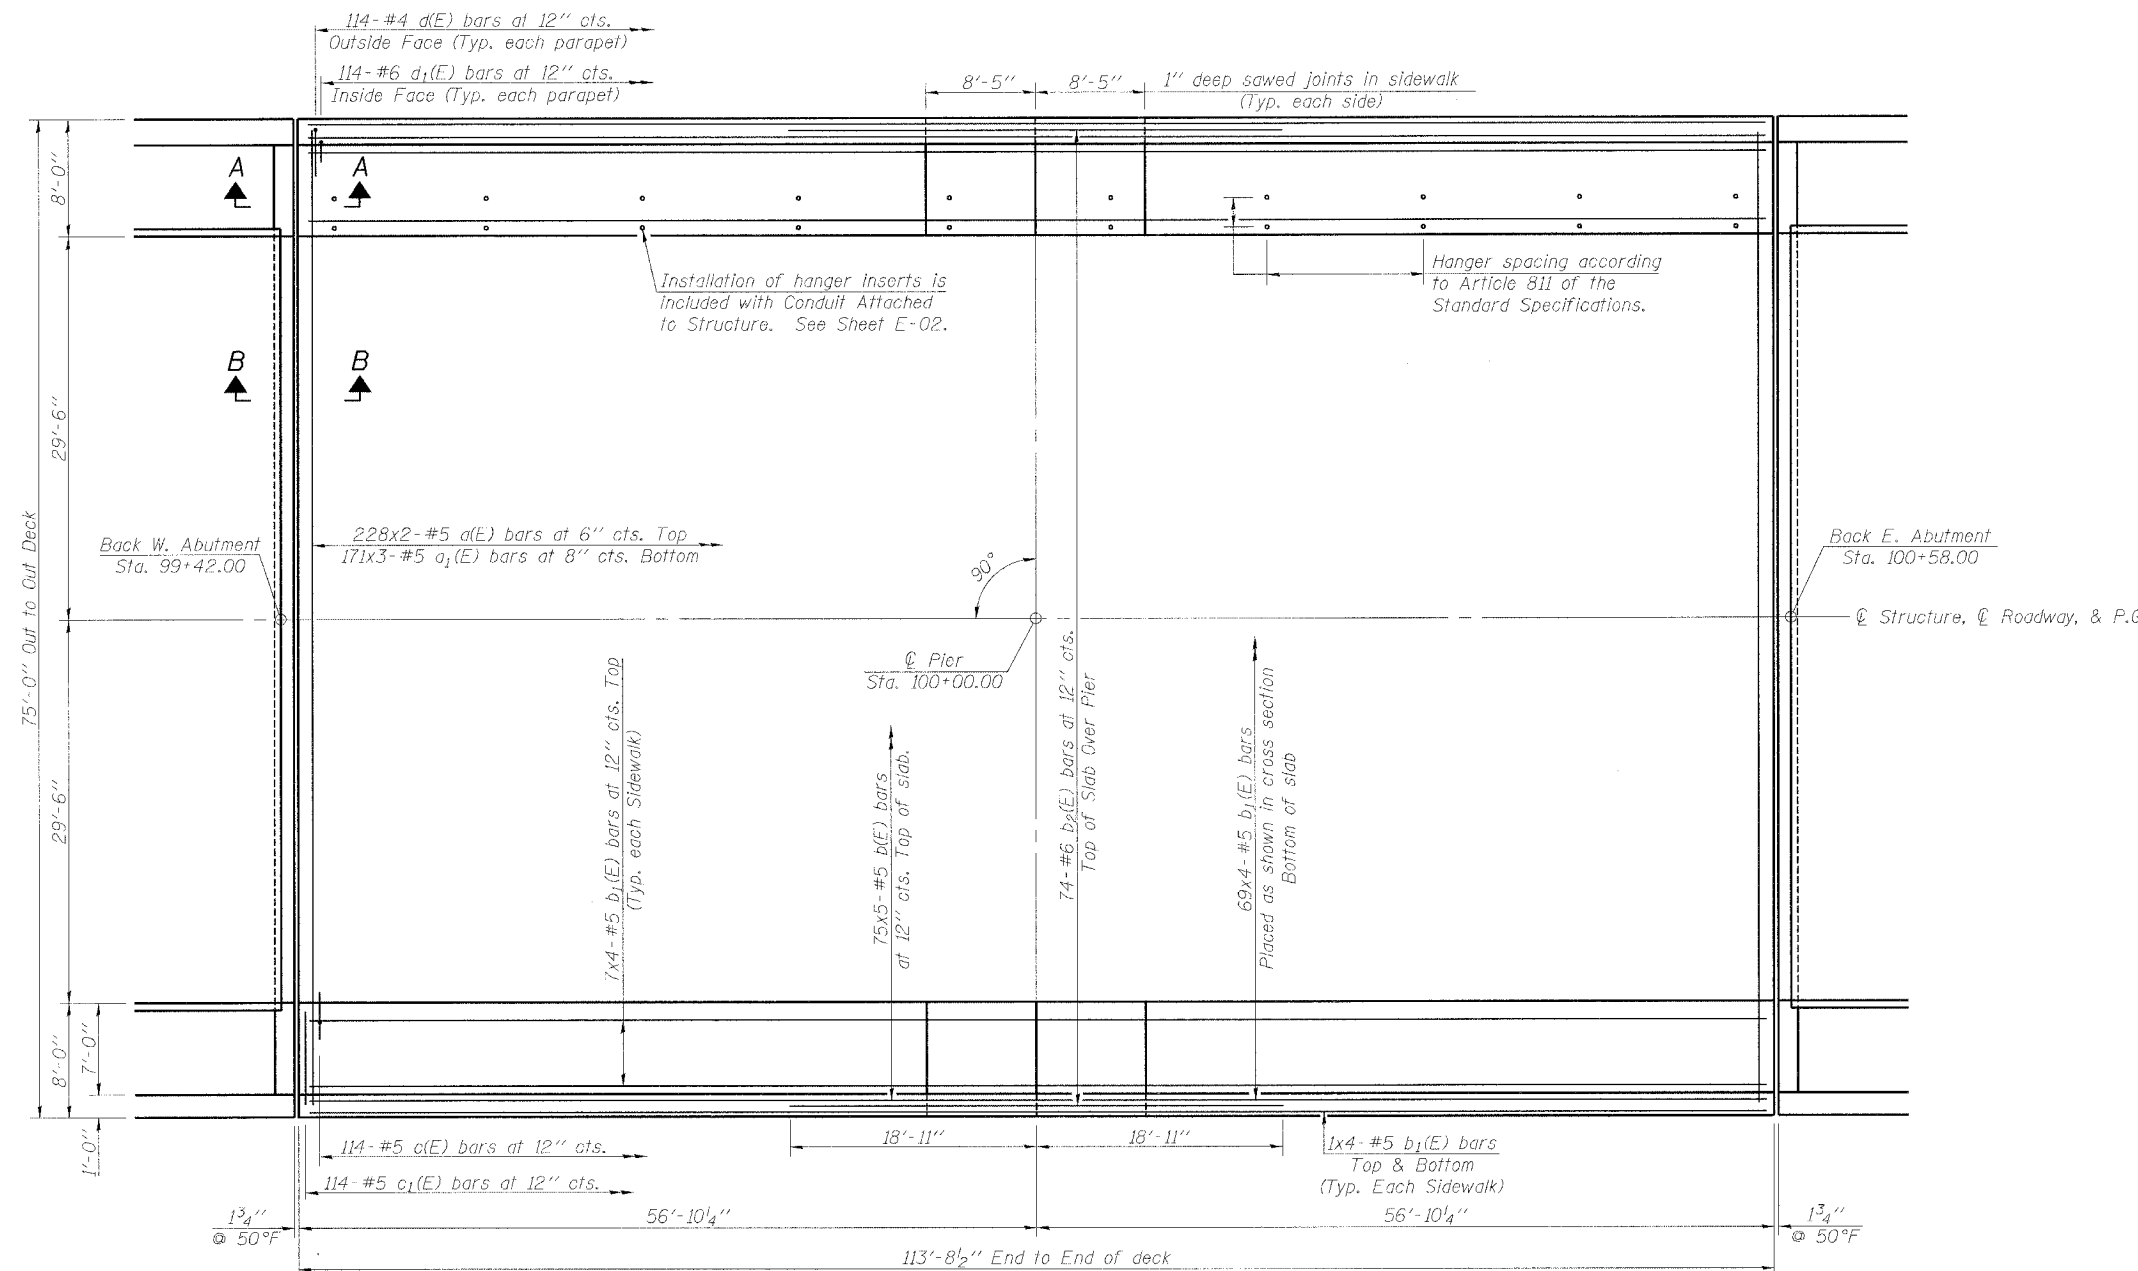

NOTES

- See Sheets 6 and 7 of 26 for Superstructure Details, Parapet Details, Section A-A and B-B, and Bill of Material.
- Minimum lap length for #5 Bars = 2'-2".
- Reinforcement bars designated (E) shall be epoxy coated.
- Bars indicated thus 75x5-#5 etc. indicates 75 lines of bars with 5 lengths per line.
- See Sheets 23 thru 26 of 26 for Bridge Mount Sign details.

PLAN BRIDGE DECK

<p>Excellence through Ownership</p> <p>200 West Front Street Wheaton, IL 60187</p>	<p>ILLINOIS DEPARTMENT OF TRANSPORTATION</p> <p>DECK PLAN FOSTER AVE. OVER I-94 FAU RTE 1360 - SECTION 0101BR-2 COOK COUNTY STATION 100+00 STRUCTURE NO. 016-0246</p>
	<p>DATE: 4/30/2006</p> <p>DRAWN BY JMT CHECKED BY BLB</p>