



F.A.P. RTE.	SECTION	COUNTY	TOTAL SHEETS	SHEET NO.
344	2006-003 TS	COOK	63	26
STA.		TO STA.		
FED. ROAD DIST. NO.	ILLINOIS	FED. AID PROJECT		
CONTRACT NO. 60B13				

TRAFFIC SIGNAL LEGEND

- | | | |
|--|----------|----------|
| | PROPOSED | EXISTING |
| CONTROLLER | | |
| SERVICE INSTALLATION | | |
| SIGNAL HEAD | | |
| SIGNAL HEAD WITH BACKPLATE | | |
| SIGNAL HEAD OPTICALLY PROGRAMMED | | |
| SIGNAL HEAD, PEDESTRIAN | | |
| SIGNAL POST | | |
| MAST ARM ASSEMBLY AND POLE, STEEL | | |
| MAST ARM ASSEMBLY AND POLE, ALUMINUM | | |
| HANDHOLE | | |
| HEAVY DUTY HANDHOLE | | |
| DOUBLE HANDHOLE | | |
| C.S. CONDUIT IN TRENCH OR PUSHED | | |
| PEDESTRIAN PUSHBUTTON DETECTOR | | |
| CONCRETE JUNCTION BOX | | |
| CAST IRON JUNCTION BOX | | |
| COMMON TRENCH | | |
| SPECIAL TRENCH | | |
| UNIT DUCT | | |
| EMERGENCY VEHICLE SYSTEM DETECTOR | | |
| CONDUIT SPLICE | | |
| WOOD POLE | | |
| DETECTOR LOOP | | |
| RACEWAY FOR MAGNETIC DETECTOR, TYPE I OR TYPE II | | |
| RAILROAD CONTROL CABINET | | |
| SIDEWALK RAMPS | | |
| PUSH PITS | | |
| CONFIRMATION BEACON | | |

(A) THIS SHEET IS FOR PROPOSED FIBER OPTIC INTERCONNECT, NEW CONTROLLER ONLY.

RESTORATION OF WORK AREA. RESTORATION OF THE TRAFFIC SIGNAL WORK AREA SHALL BE INCIDENTAL TO THE PAVED PAY ITEM SUCH AS FOUNDATION, CURB, HANDHOLE, TRENCH AND BACKFILL, ETC., AND NO EXTRA COMPENSATION SHALL BE ALLOWED. ALL ROADWAY SURFACES SUCH AS SHOULDER, MEDIANS, SIDEWALKS, PAVEMENT, ETC. SHALL BE REPLACED IN KIND. ALL DAMAGE TO WORKED LARNS SHALL BE REPLACED WITH AN APPROVED SOD, AND ALL DAMAGE TO UNWORKED FIELDS SHALL BE SEEDING IN ACCORDANCE WITH STANDARD SPECIFICATIONS 282 AND 280 RESPECTIVELY.

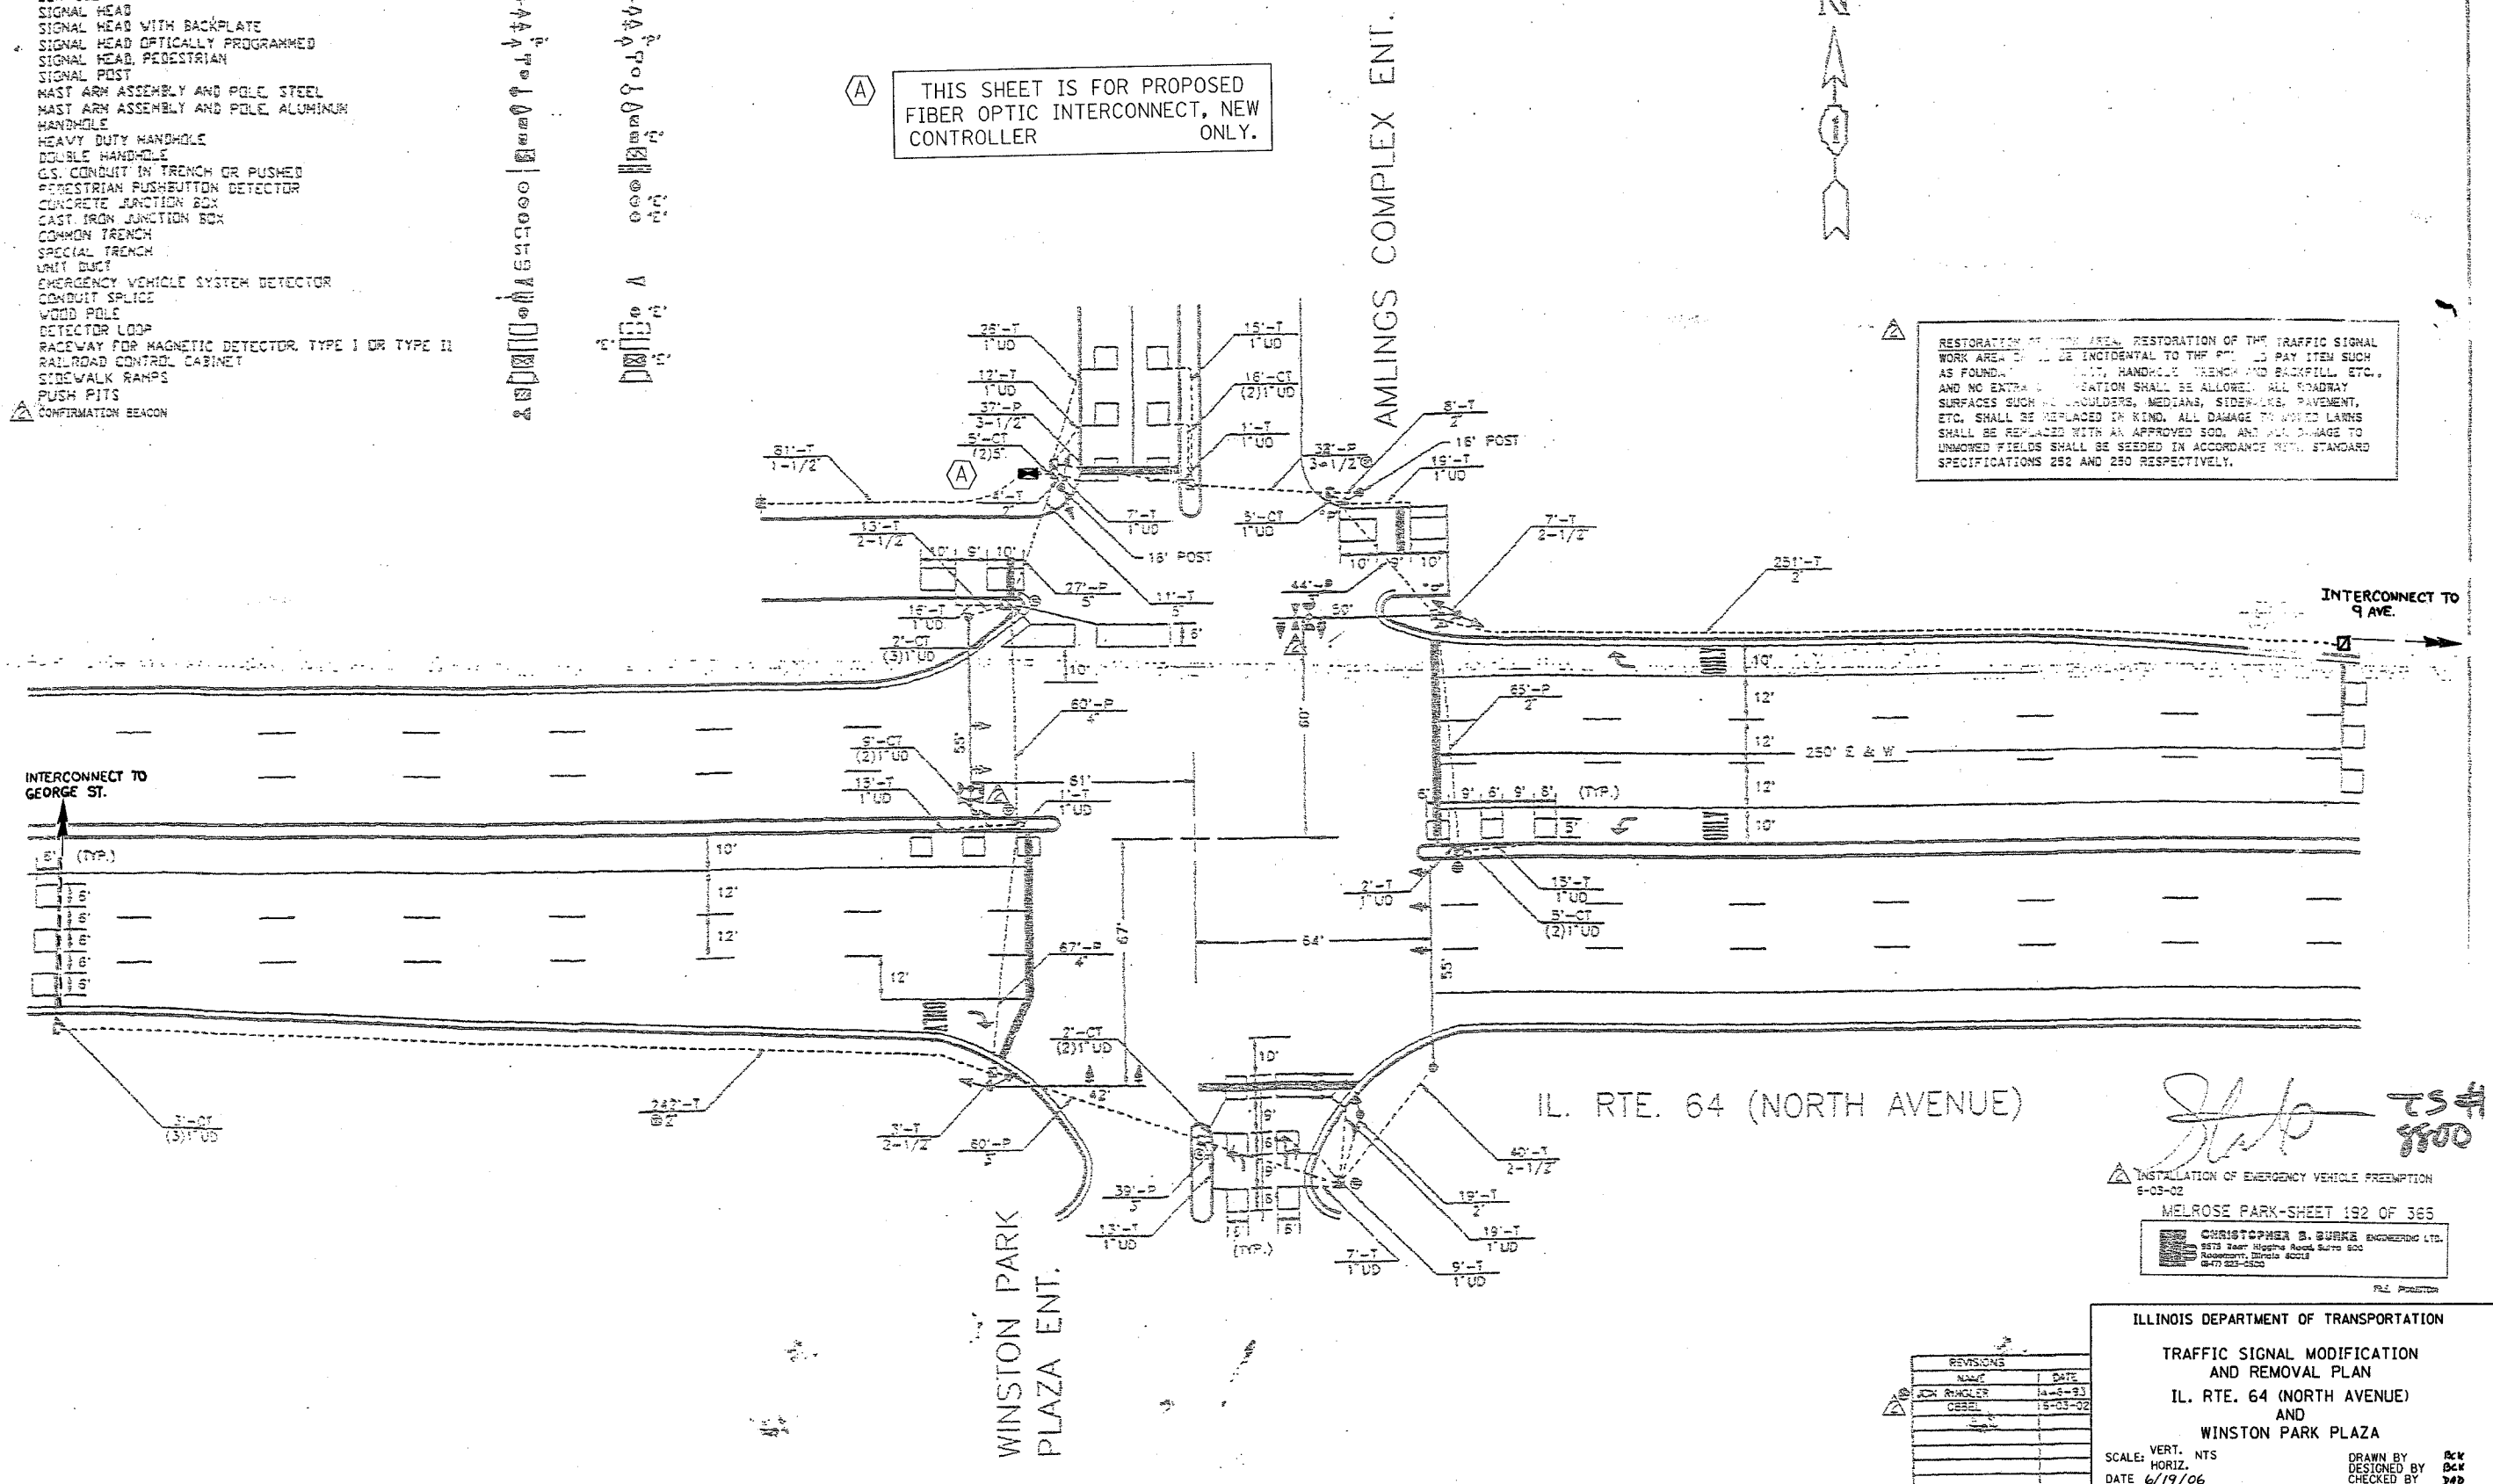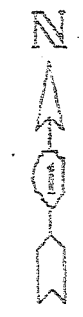

Handwritten signature
 TS# 8800

INSTALLATION OF EMERGENCY VEHICLE FREEMPTION
 8-03-02
 MELROSE PARK-SHEET 192 OF 365
 CHRISTOPHER S. SURRÉ ENGINEERING LTD.
 875 East Higgins Road, Suite 500
 Rosemont, Illinois 60018
 630-583-5555

REVISIONS	DATE
JOHN RINGLER	14-8-93
CESEL	18-03-02

ILLINOIS DEPARTMENT OF TRANSPORTATION
 TRAFFIC SIGNAL MODIFICATION
 AND REMOVAL PLAN
 IL. RTE. 64 (NORTH AVENUE)
 AND
 WINSTON PARK PLAZA
 SCALE: VERT. NTS
 HORIZ. DATE 6/19/06
 DRAWN BY: *ckv*
 DESIGNED BY: *ckv*
 CHECKED BY: *980*