


F.A.P. RTE.	SECTION	COUNTY	TOTAL SHEETS	SHEET NO.
344	2006-003 TS	COOK	63	28
STA.		TO STA.		
FED. ROAD DIST. NO.	ILLINOIS	FED. AID PROJECT		
CONTRACT NO. 60B13				


- CONTROLLER  
SERVICE INSTALLATION  
SIGNAL HEAD  
SIGNAL HEAD WITH BACKPLATE  
SIGNAL HEAD OPTICALLY PROGRAMMED  
SIGNAL HEAD, PEDESTRIAN  
SIGNAL POST  
MAST ARM ASSEMBLY AND POLE, STEEL  
MAST ARM ASSEMBLY AND POLE, ALUMINUM  
HANDHOLE  
HEAVY DUTY HANDHOLE  
DOUBLE HANDHOLE  
GAS CONDUIT IN TRENCH OR PUSHED  
PEDESTRIAN PULL BOX DETECTOR  
CONCRETE JUNCTION BOX  
CAST IRON JUNCTION BOX  
COMMON TRENCH  
SPECIAL TRENCH  
UNIT DUCT  
EMERGENCY VEHICLE SYSTEM DETECTOR  
CONDUIT SPLICE  
WOOD POLE  
DETECTOR LOOP  
RAILWAY FOR MAGNETIC DETECTOR, TYPE I OR TYPE II  
RAILROAD CONTROL CABINET  
SIDEWALK RAMPS  
PUSH FITS  
CONFIRMATION BEACON

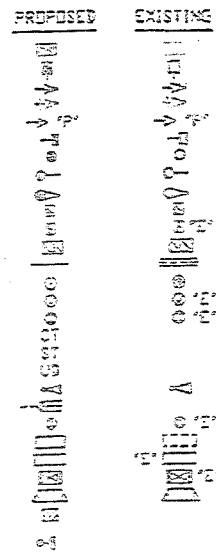

(A) THIS SHEET IS FOR PROPOSED FIBER OPTIC INTERCONNECT, NEW CONTROLLER ONLY.



RESTORATION OF WORK AREA, RESTORATION OF THE TRAFFIC SIGNAL WORK AREA SHALL BE THE RESPONSIBILITY OF THE CONTRACTOR. SUCH AS FOUNDATION, CURBS, SIDEWALKS, DRIVEWAYS, BACKFILL, ETC., AND NO EXTRA CHARGE FOR RESTORATION OF ROADWAY, PAVEMENT, SURFACES SHALL BE CHARGED TO THE CONTRACTOR. UNMOVED LARNS SHALL BE REPLACED AND UNMOVED SOIL AND ALL DAMAGE TO UNMOVED FIELDS SHALL BE REPAIRED AT THE CONTRACTOR'S EXPENSE WITHIN THE SPECIFICATIONS 200. AND 201.

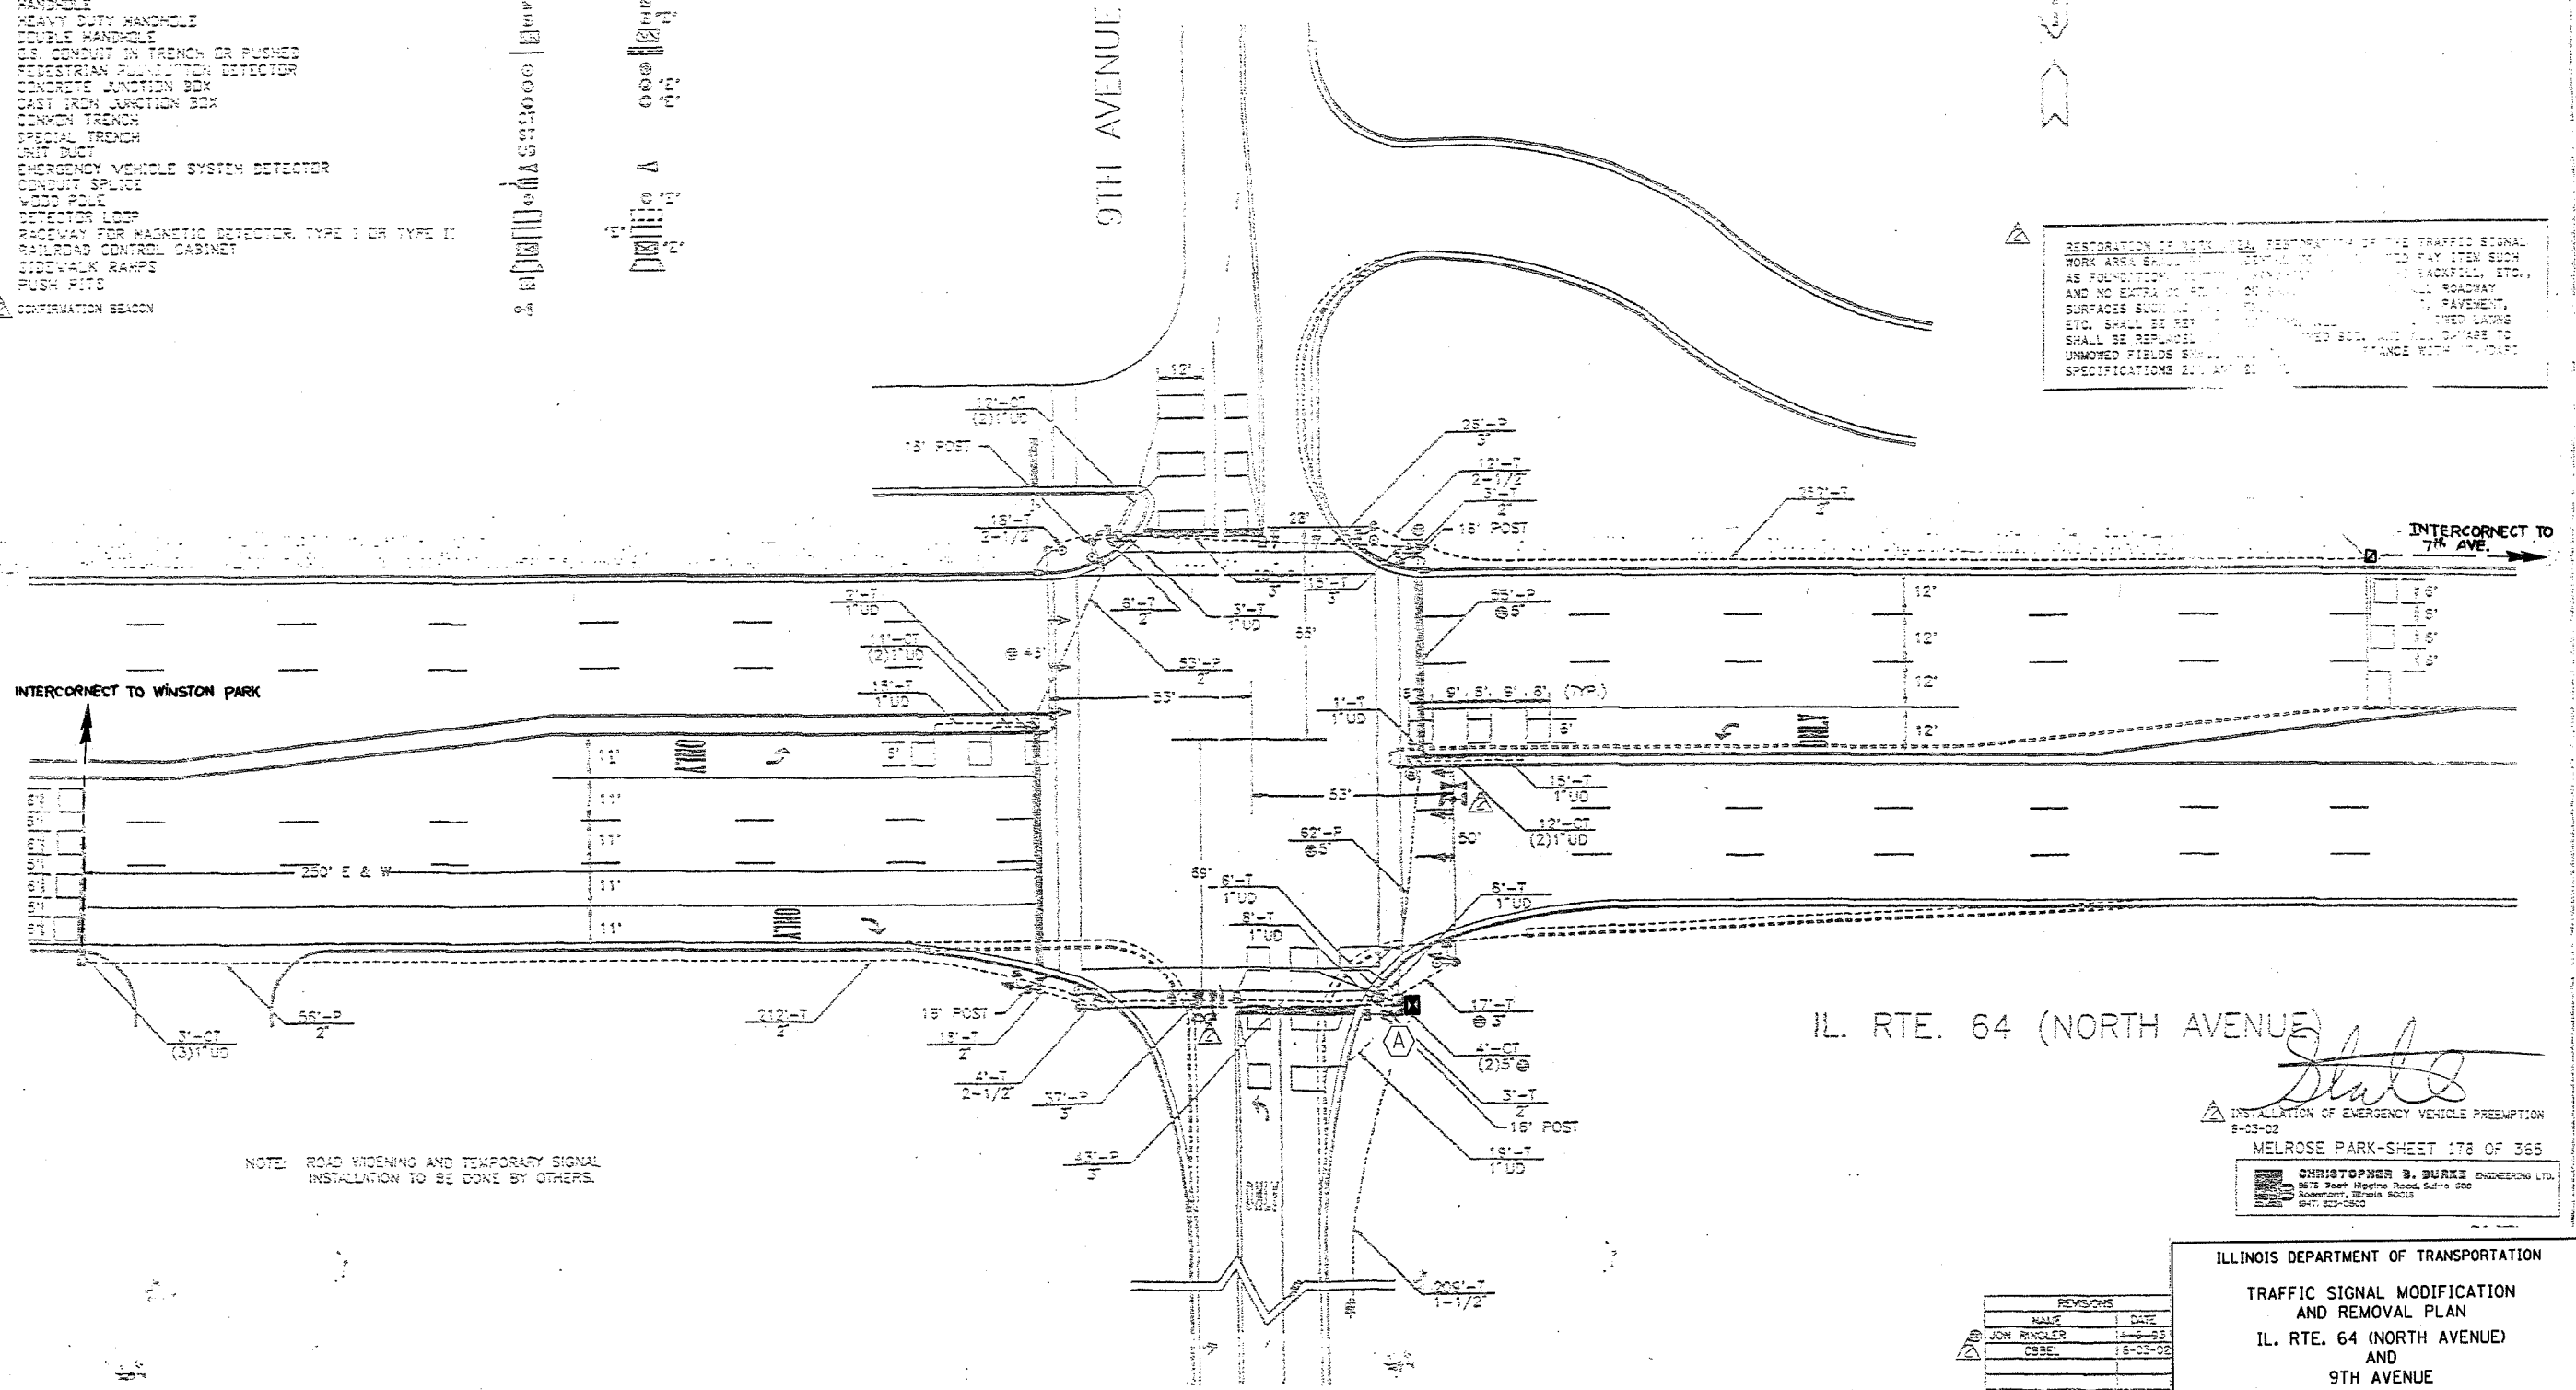

NOTE: ROAD WIDENING AND TEMPORARY SIGNAL INSTALLATION TO BE DONE BY OTHERS.

IL. RTE. 64 (NORTH AVENUE)

*Stall*  
INSTALLATION OF EMERGENCY VEHICLE PREEMPTION  
8-03-02  
MELROSE PARK-SHEET 178 OF 365  
CHRISTOPHER S. BURKE ENGINEERING LTD.  
2015 West Higgins Road, Suite 800  
Rosemont, Illinois 60018  
(847) 237-0800

REVISIONS	
NAME	DATE
JON RYAN	11-09-03
CSBE	8-03-02

ILLINOIS DEPARTMENT OF TRANSPORTATION  
TRAFFIC SIGNAL MODIFICATION  
AND REMOVAL PLAN  
IL. RTE. 64 (NORTH AVENUE)  
AND  
9TH AVENUE  
SCALE: VERT. NTS  
HORIZ. 8"=1'  
DATE 6/19/06  
DRAWN BY B&K  
DESIGNED BY B&K  
CHECKED BY B&K