


F.A.P. RTE.	SECTION	COUNTY	TOTAL SHEETS	SHEET NO.
344	2006-003 TS	COOK	63	42
STA.		TO STA.		
FED. ROAD DIST. NO.		ILLINOIS	FED. AID PROJECT	
CONTRACT NO. 60B13				

TRAFFIC SIGNAL LEGEND

- | | | |
|---|---------------------|----------|
| CONTROLLER | PROPOSED | EXISTING |
| SERVICE INSTALLATION | | |
| SIGNAL HEAD | | |
| SIGNAL HEAD WITH BACKPLATE | | |
| SIGNAL HEAD OPTICALLY PROGRAMMED | | |
| SIGNAL HEAD PEDESTRIAN | | |
| SIGNAL POST | | |
| MAST ARM ASSEMBLY AND POLE STEEL | | |
| MAST ARM ASSEMBLY AND POLE ALUMINUM | | |
| HANDSILE | | |
| HEAVY DUTY HANDSILE | | |
| CONCRETE HANDSILE | | |
| C/S CONDUIT IN TRENCH OR RUGGED | | |
| PEDESTRIAN PUSHBUTTON DETECTOR | | |
| CONCRETE JUNCTION BOX | | |
| CAST IRON JUNCTION BOX | | |
| COMMON TRENCH | | |
| SPECIAL TRENCH | | |
| UNIT BOX | | |
| EMERGENCY VEHICLE PHOTO DETECTOR | | |
| TRENCH GUIDE | | |
| WOOD POLE | | |
| DETECTOR LOOP | | |
| RAILROAD FOR MAGNETIC DETECTOR, TYPE I OR TYPE II | | |
| RAILROAD CONTROL CABINET | | |
| BIKEWALK RAMP | | |
| PUSH PITS | | |
| | CONFIRMATION BEACON | |

THIS SHEET IS FOR PROPOSED FIBER OPTIC INTERCONNECT, NEW CONTROLLER AND CABINET ONLY.

RESTORATION OF WORK AREA, RESTORATION OF THE TRAFFIC SIGNAL WORK AREA SHALL BE INCIDENTAL TO THE RELATED PAY ITEM SUCH AS FOUNDATION, CONDUIT, HANDHOLE, TRENCH AND BACKFILL, ETC., AND NO EXTRA COMPENSATION SHALL BE ALLOWED. ALL ROADWAY SURFACES SUCH AS SHOULDERS, MEDIANS, SIDEWALKS, PAVEMENT, ETC. SHALL BE REPLACED IN KIND. ALL DAMAGE TO MOVED LAWNS SHALL BE REPLACED WITH AN APPROVED SOG, AND ALL DAMAGE TO UNMOWED FIELDS SHALL BE SEEDING IN ACCORDANCE WITH STANDARD SPECIFICATIONS 252 AND 250 RESPECTIVELY.

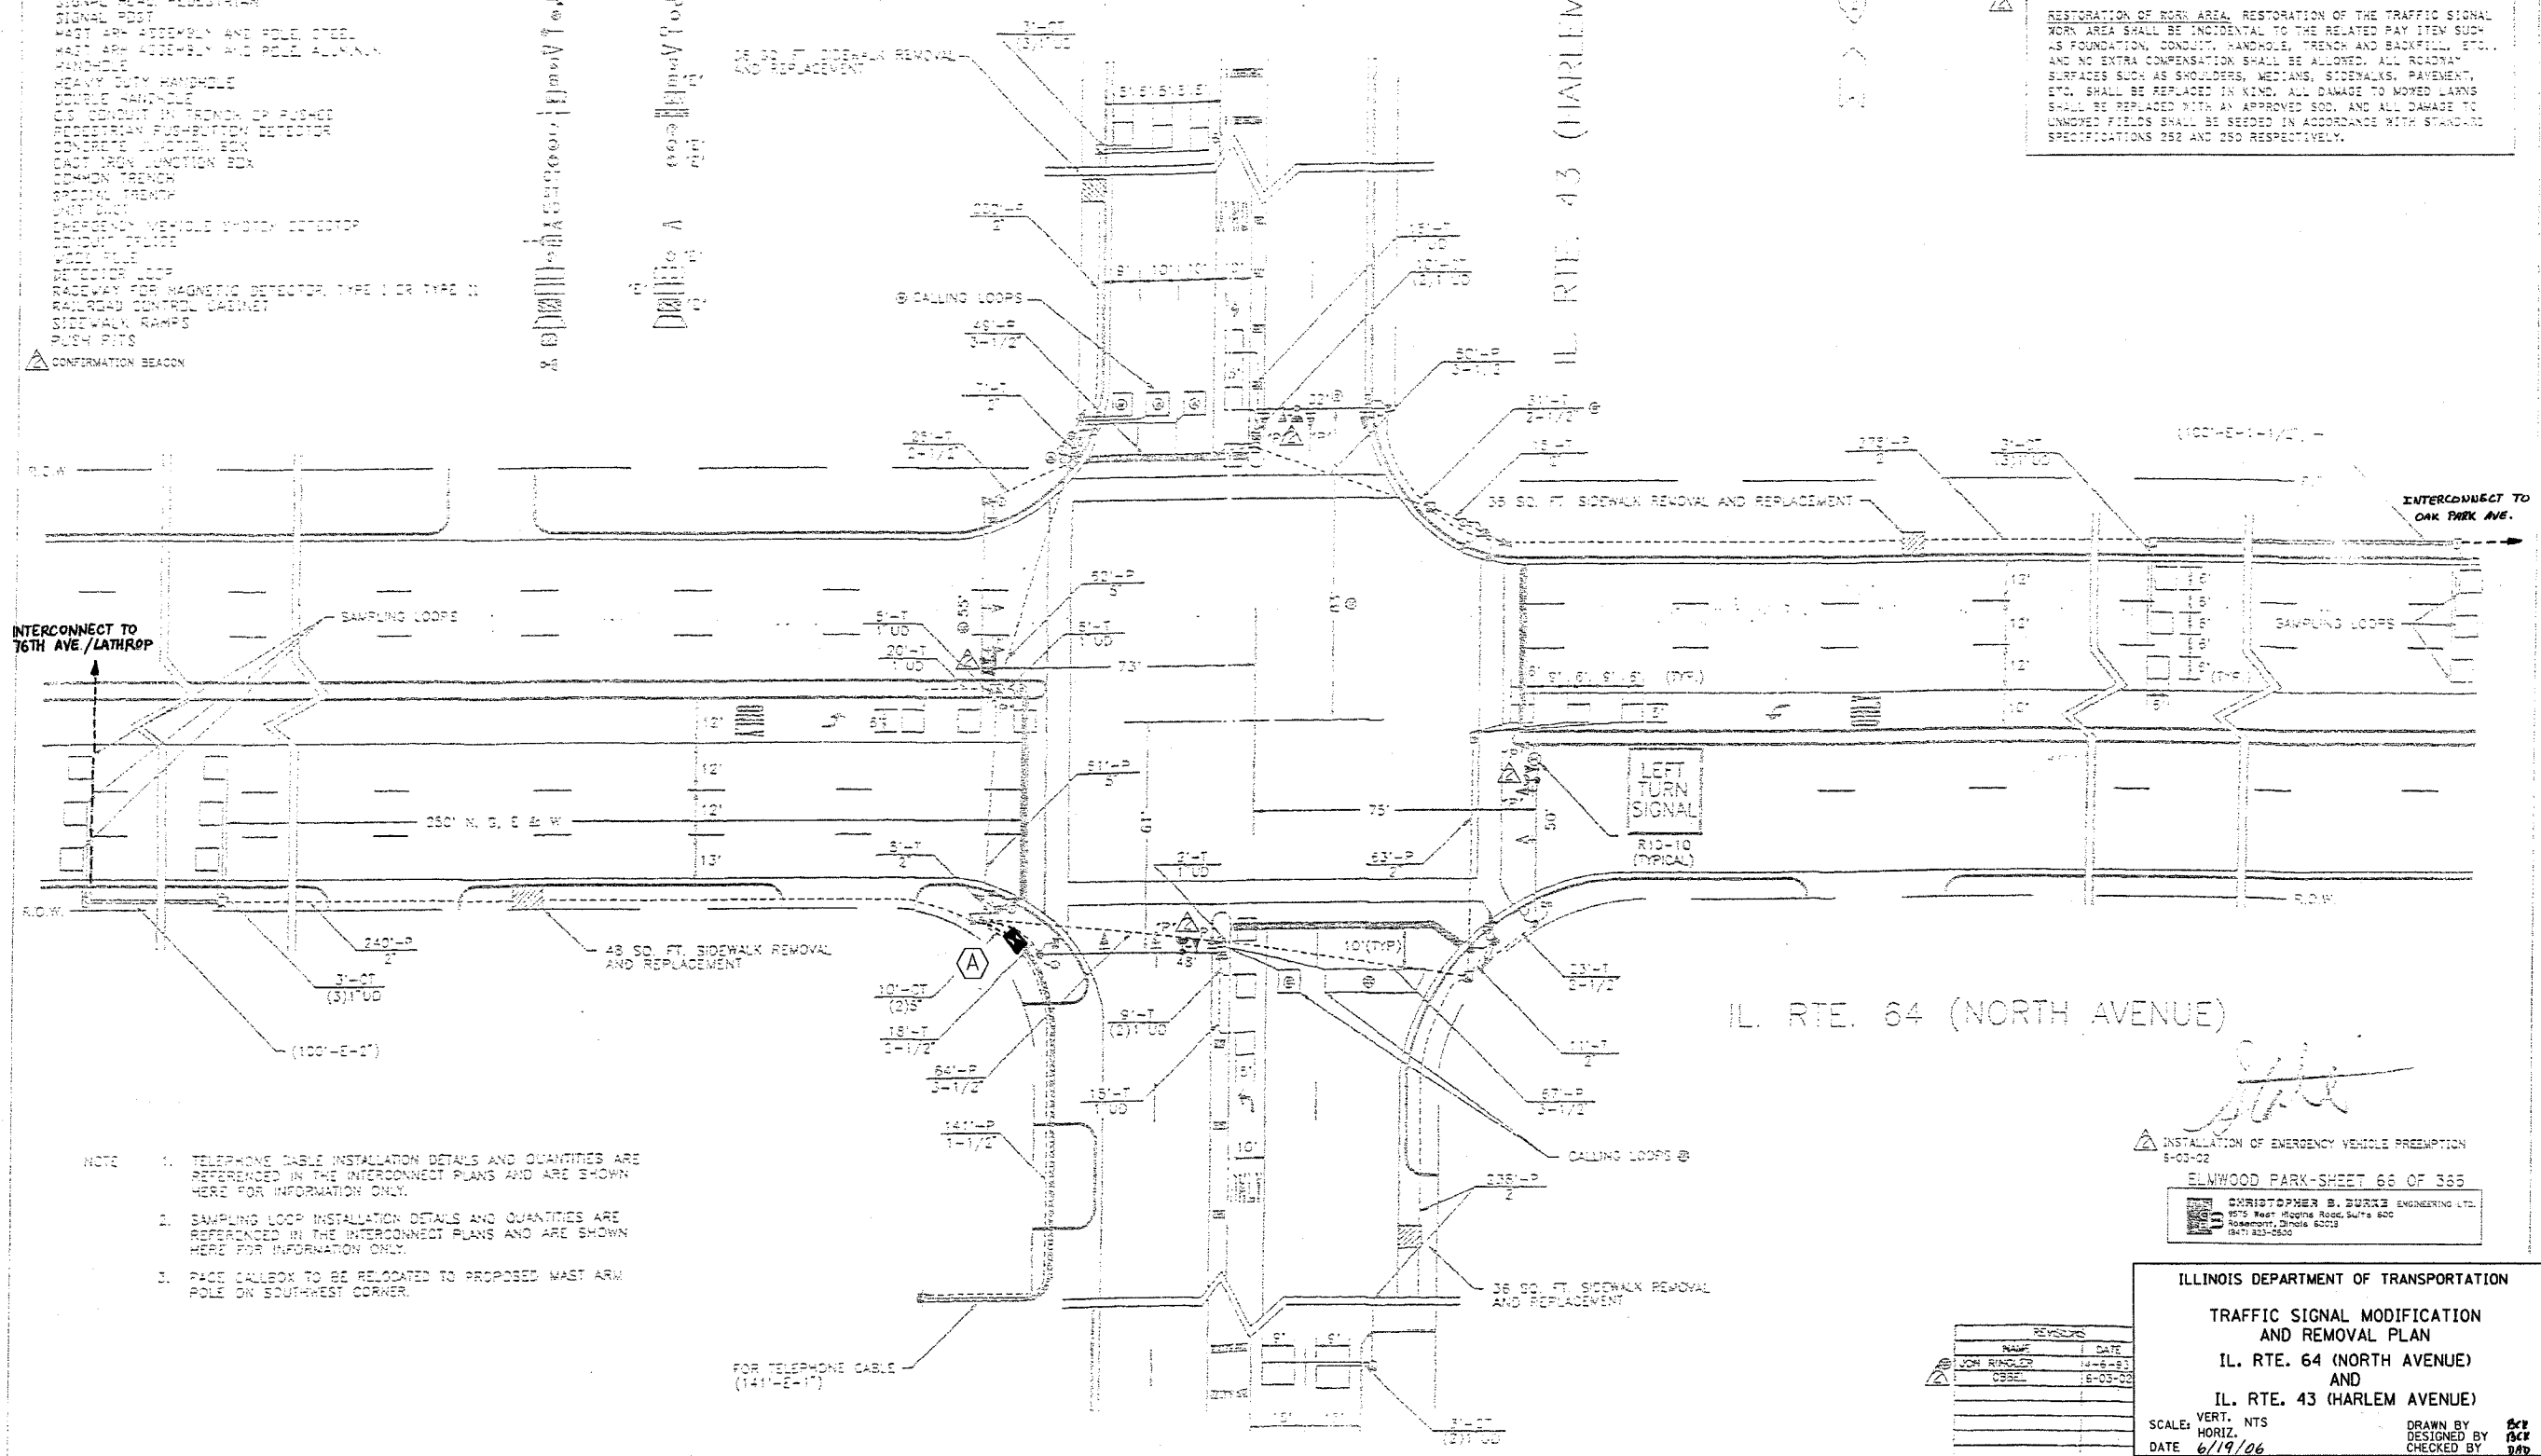

- NOTE
1. TELEPHONE CABLE INSTALLATION DETAILS AND QUANTITIES ARE REFERENCED IN THE INTERCONNECT PLANS AND ARE SHOWN HERE FOR INFORMATION ONLY.
 2. SAMPLING LOOP INSTALLATION DETAILS AND QUANTITIES ARE REFERENCED IN THE INTERCONNECT PLANS AND ARE SHOWN HERE FOR INFORMATION ONLY.
 3. PLACE CALLBOX TO BE RELOCATED TO PROPOSED MAST ARM POLE ON SOUTHWEST CORNER.

INSTALLATION OF EMERGENCY VEHICLE PREEMPTION
8-03-02
ELMWOOD PARK-SHEET 66 OF 365
CHRISTOPHER B. BURKE ENGINEERING LTD.
9575 West Higgins Road, Suite 600
Rosemont, Illinois 60018
(847) 832-9500

ILLINOIS DEPARTMENT OF TRANSPORTATION
TRAFFIC SIGNAL MODIFICATION AND REMOVAL PLAN
IL. RTE. 64 (NORTH AVENUE) AND
IL. RTE. 43 (HARLEM AVENUE)
SCALE: VERT. NTS
HORIZ. 1"=40'
DATE 6/19/06
DRAWN BY JCF
CHECKED BY JCF

REVISIONS	NAME	DATE
1	JOHN RINGLER	10-06-03
2	USSEL	10-03-08