

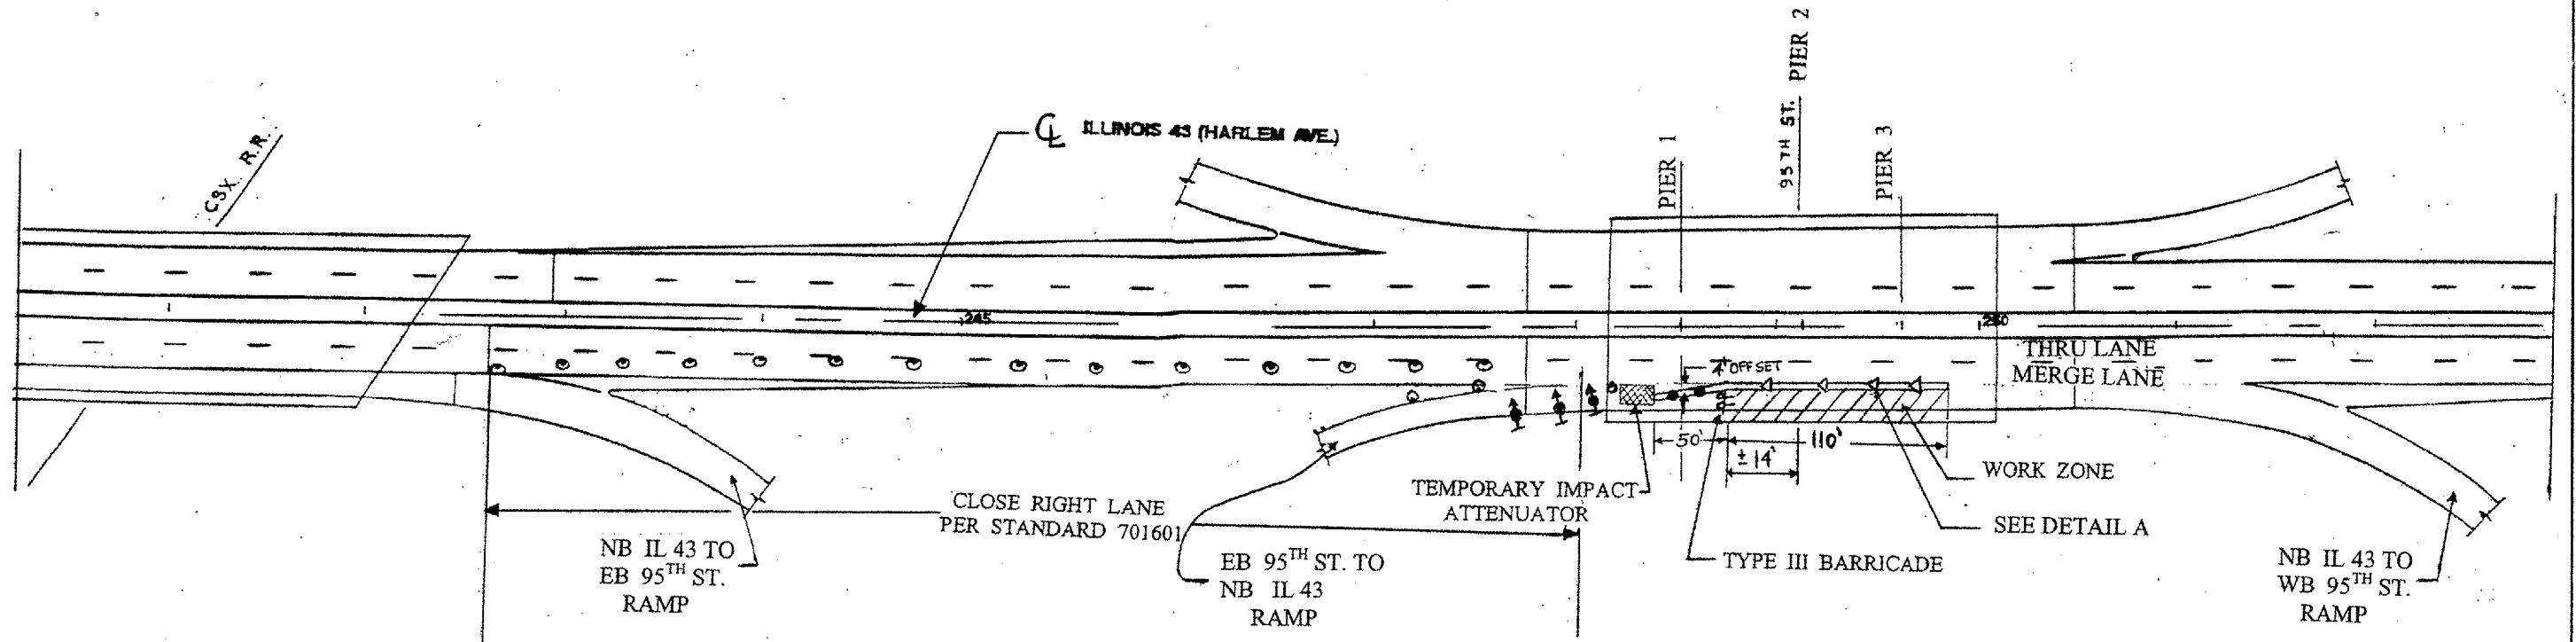


ROUTE	SECTION	COUNTY	TOTAL SHEETS	SHEET NUMBER
FAP 348	3128Z-HB-I-2	COOK	9	4

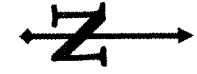

LEGEND

- VERTICAL PANELS W/ STEADY BURN MONODIRECTIONAL LIGHT @ 25' CTS
- ▣ TEMPORARY IMPACT ATTENUATOR
- ➔ TRAFFIC DIRECTION
- ⊥ TYPE III BARRICADE WITH FLASHING LIGHTS
- ▨ WORK AREA
- △ TYPE C MONODIRECTIONAL REFLECTOR
- ⊥ SIGN OR SIGN W/ STEADY BURN LIGHT AS SHOWN
- DRUMS W/ STEADY BURN MONO DIRECTIONAL LIGHT
- ▭ TEMPORARY CONCRETE BARRIER
- ⬆️ DIRECTION INDICATOR BARRICADE WITH STEADY BURN MONO DIRECTIONAL LIGHTS

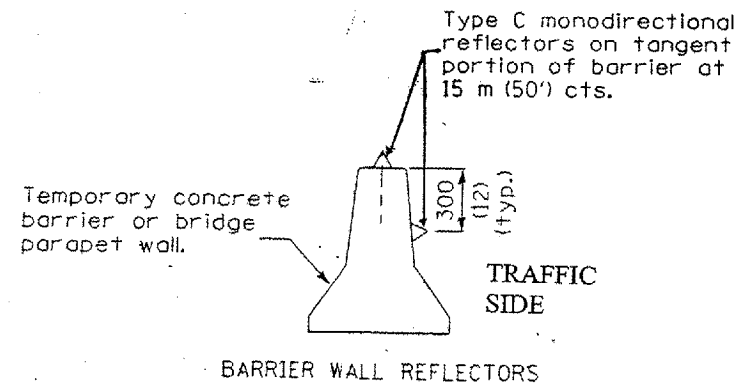

DETAIL A

NOTE:
 COVER CONFLICTING PAVEMENT MARKINGS WITH BLACK TYPE III TAPE. COST OF TYPE III TAPE AND ITS REMOVAL INCLUDED IN COST OF "TRAFFIC CONTROL AND PROTECTION, STANDARD 701601"
 ADDITIONAL TRAFFIC CONTROL DEVICES SHOWN ARE INCLUDED IN THE COST OF "TRAFFIC CONTROL AND PROTECTION, STANDARD 701601".

ILLINOIS DEPARTMENT OF
 TRANSPORTATION
 TRAFFIC STAGING PLAN