



ROUTE	SECTION	COUNTY	TOTAL SHEETS	SHEET NUMBER
FAP 348	3128Z-HB-I-2	COOK	9	5

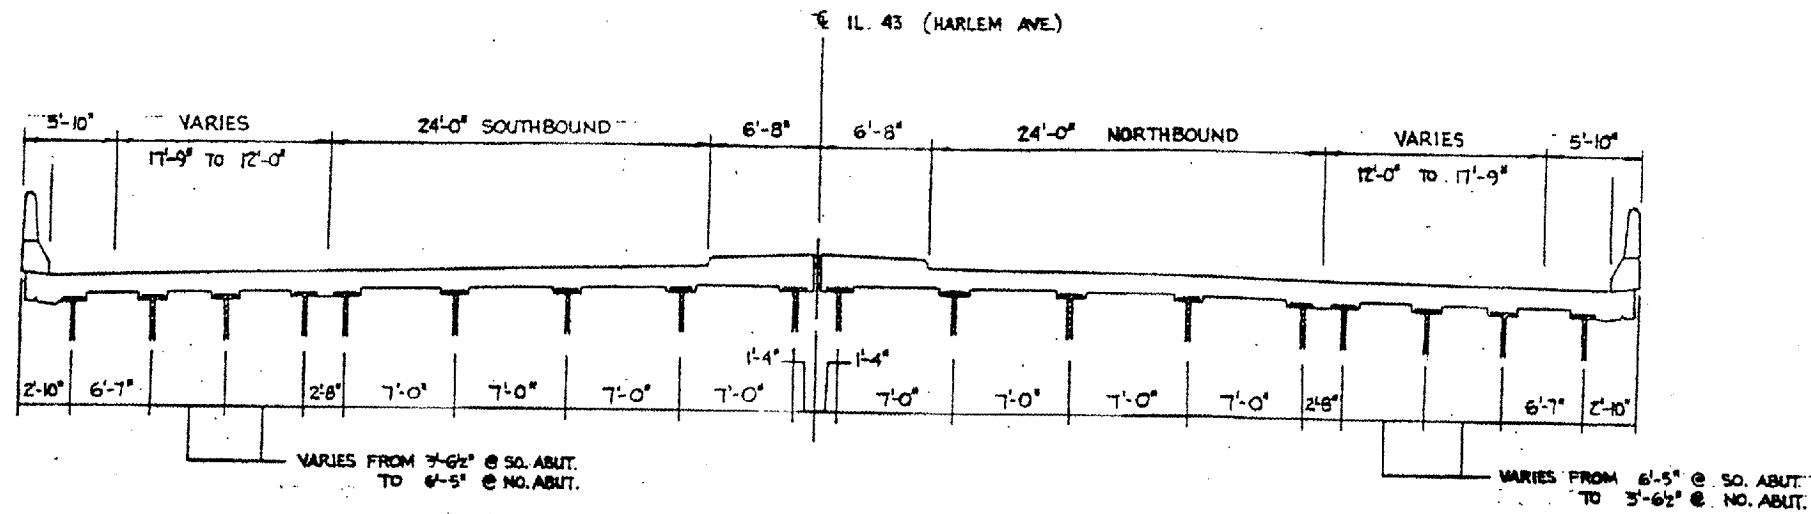

EXISTING CROSS-SECTION
 IL 43 (HARLEM AVE.) OVER 95th ST.
 LOOKING NORTH

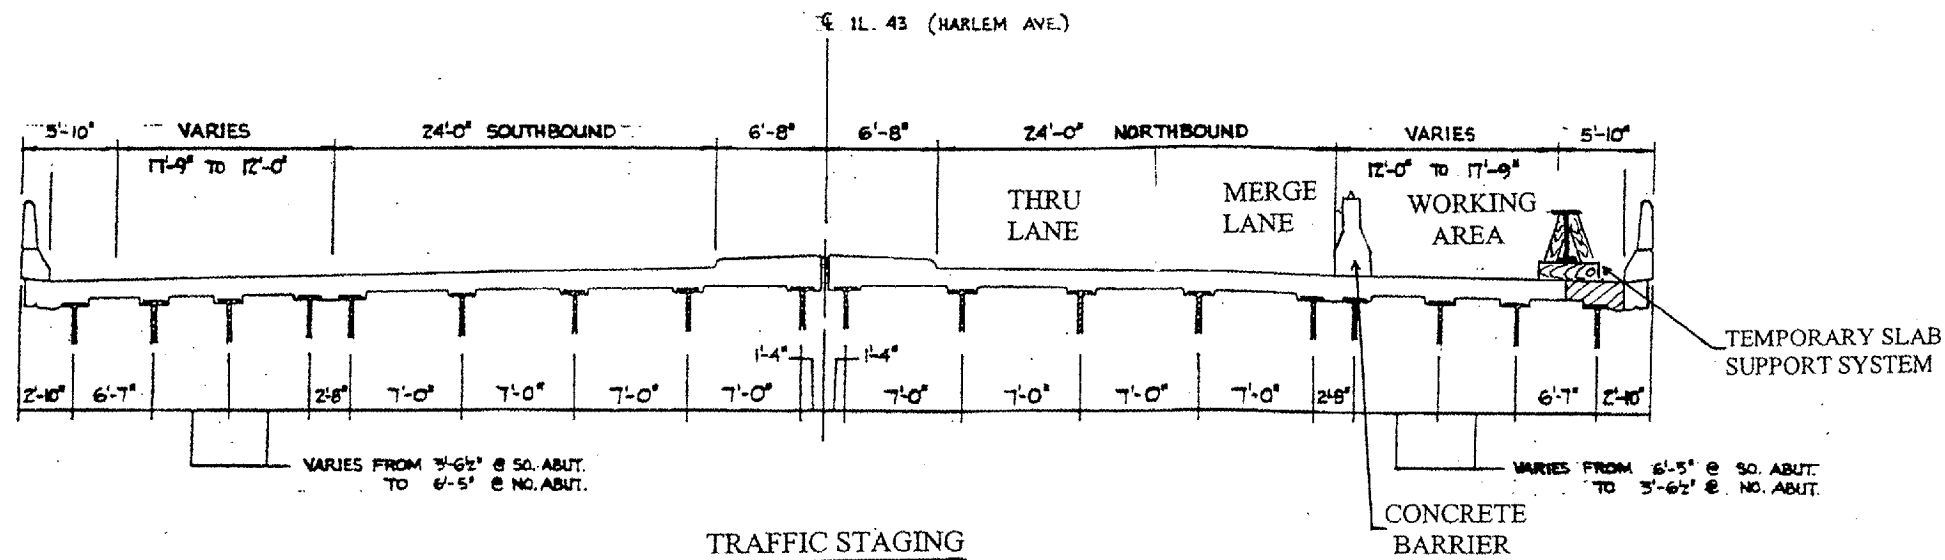

TRAFFIC STAGING

ILLINOIS DEPARTMENT OF
 TRANSPORTATION
 TRAFFIC STAGING SECTIONS