
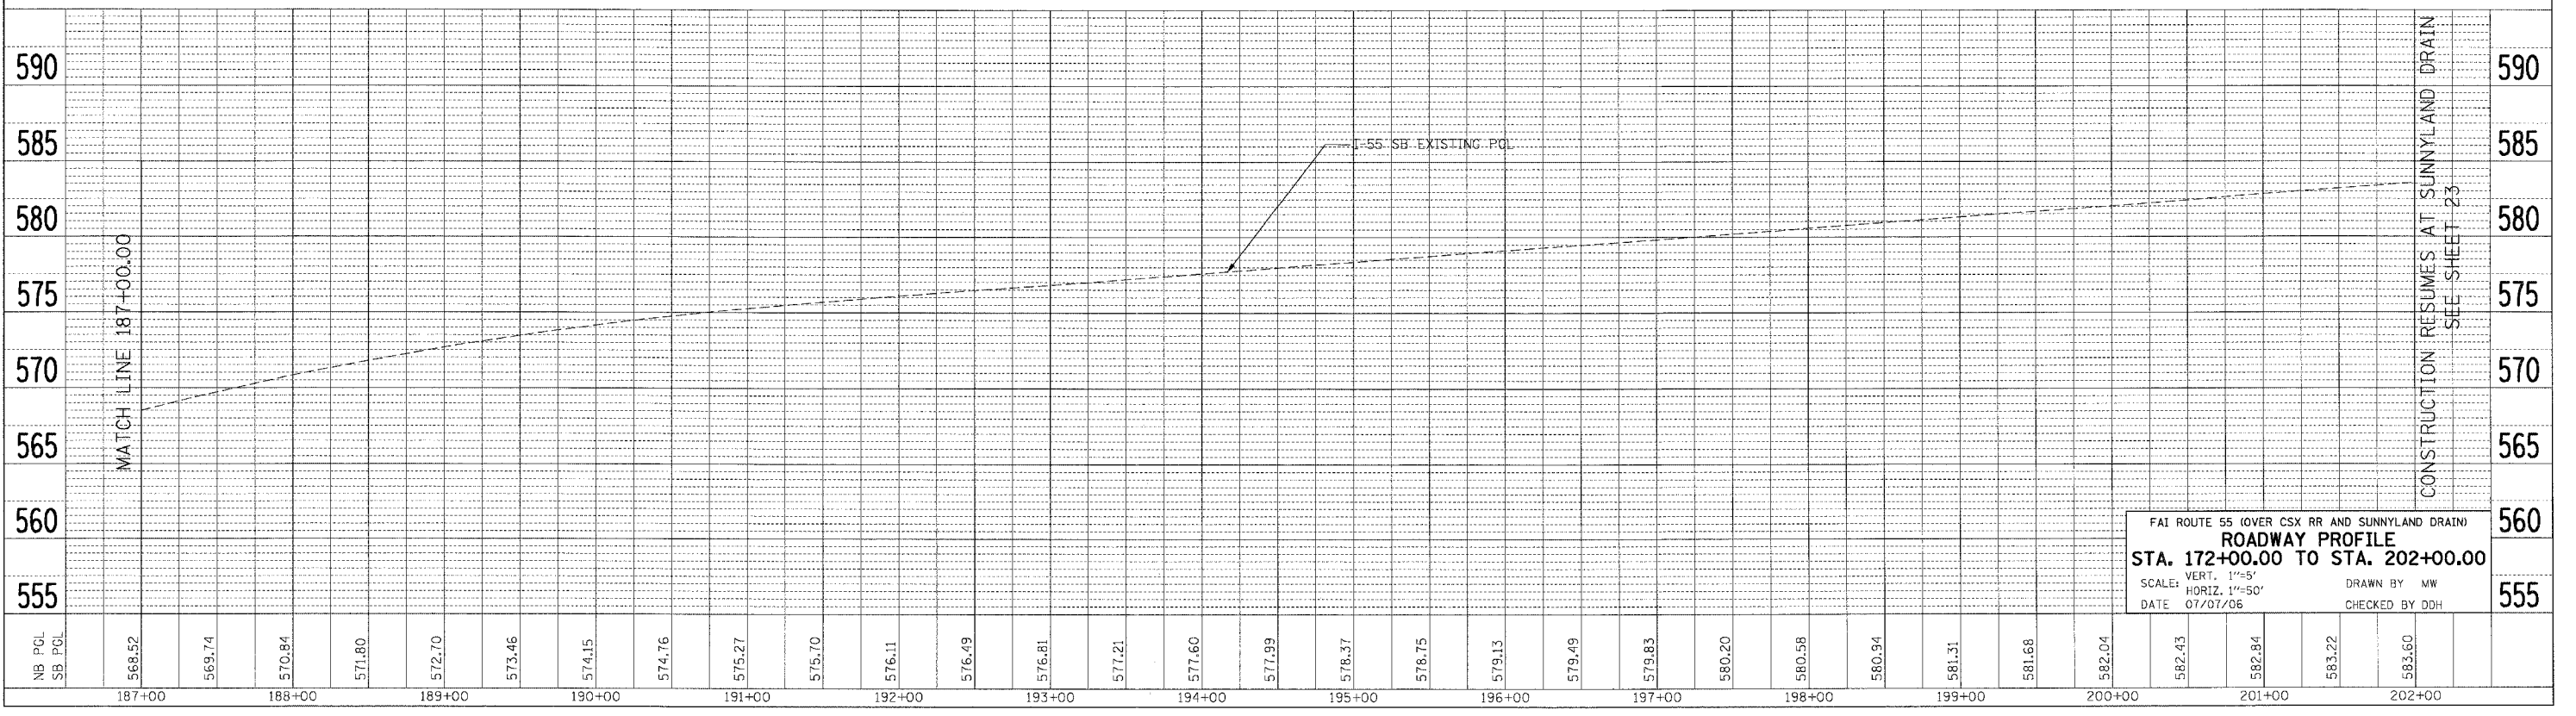


F.A. RTE.	SECTION	COUNTY	TOTAL SHEETS	SHEET NO.
55	2006-031 BY	WILL.	137	22
STA.		TO STA.		
FED. ROAD DIST. NO.		ILLINOIS FED. AID PROJECT		

PLAN	SURVEYED	BY	DATE
NOTE BOOK NO.	NOTED		
	BY		
	DATE		

PROFILE	SURVEYED	BY	DATE
NOTE BOOK NO.	NOTED		
	BY		
	DATE		

7-06E-2005, 9/20/02
 SA:\PROJECT\02231601\CIVIL\DDN\Profile\Profile231601.SIT
 FILE NAME: #FILES
 PLOT SCALE: #SCALE
 USER NAME: #USER

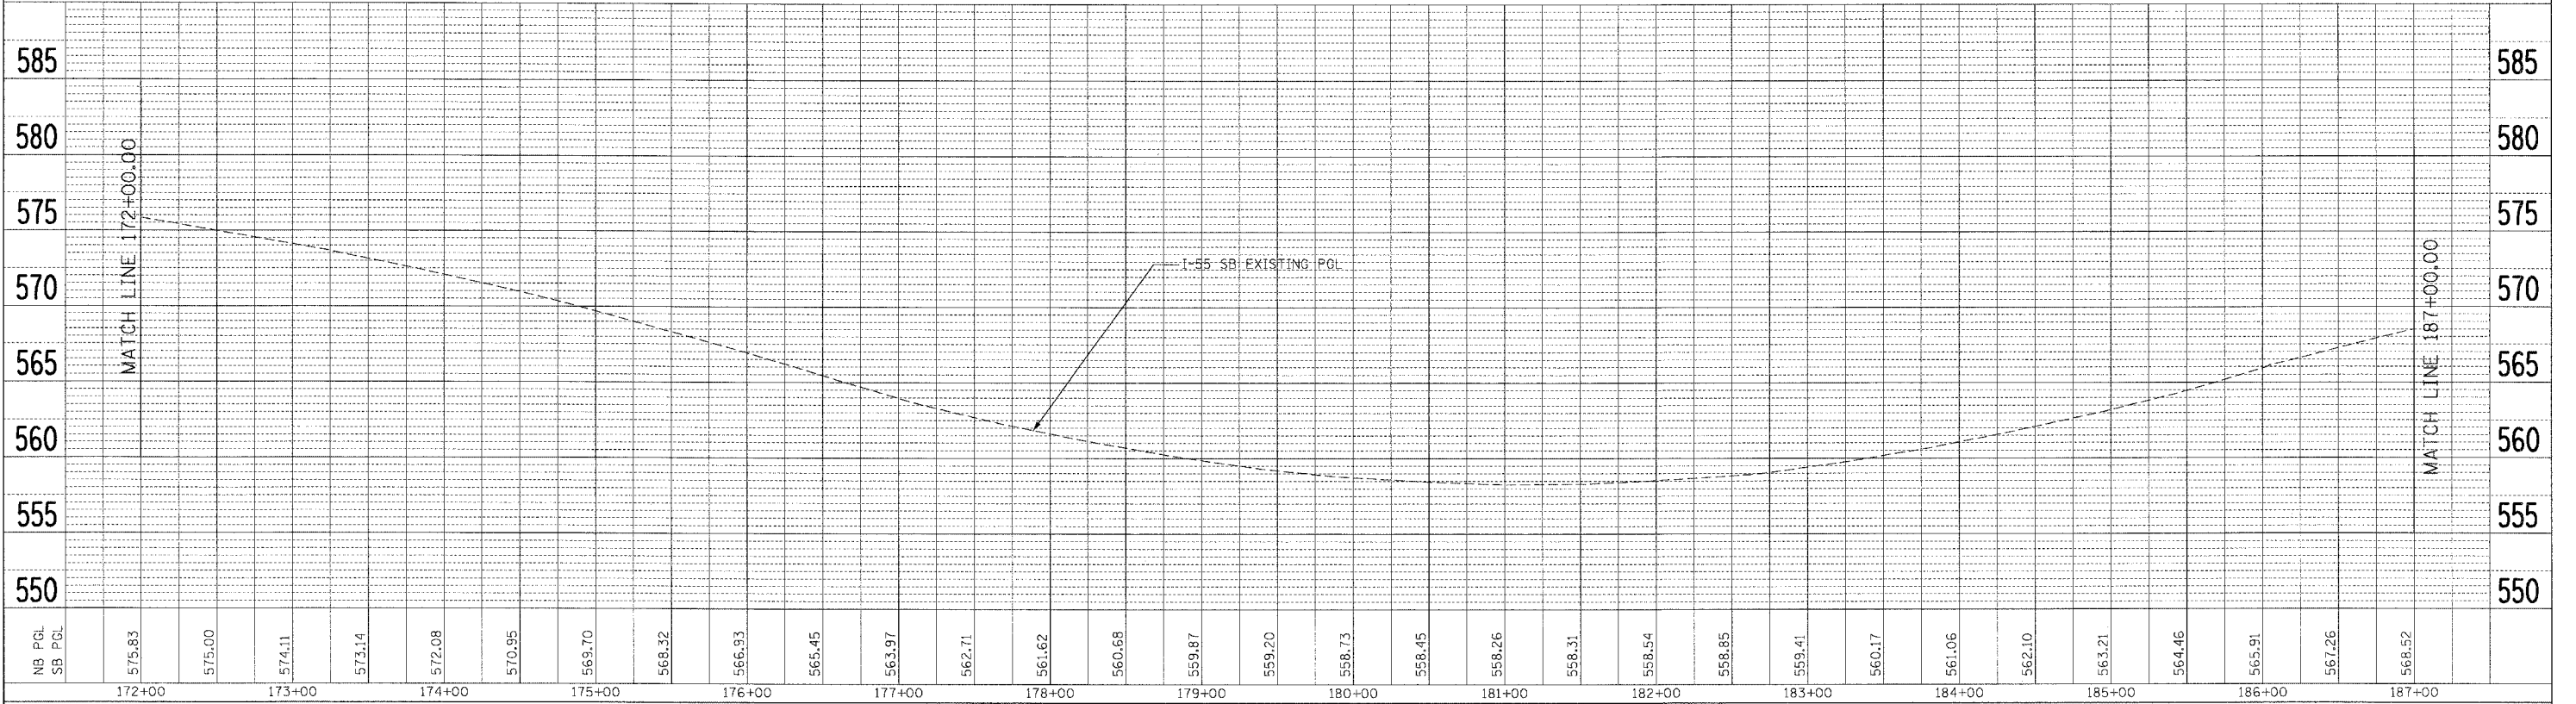

FAI ROUTE 55 (OVER CSX RR AND SUNNYLAND DRAIN)
ROADWAY PROFILE
 STA. 172+00.00 TO STA. 202+00.00
 SCALE: VERT. 1"=5'
 HORIZ. 1"=50'
 DATE 07/07/06
 DRAWN BY MW
 CHECKED BY DDH

CONSTRUCTION RESUMES AT SUNNYLAND DRAIN
 SEE SHEET 23