



F.A. RTE.	SECTION	COUNTY	TOTAL SHEETS	SHEET NO.
55	99 (1&2) WRS-2	WILL	137	23
STA.		TO STA.		
FED. ROAD DIST. NO.	ILLINOIS	FED. AID PROJECT		

PLAN	SURVEYED	BY	DATE
NOTE BOOK NO.	ADJUSTED		
	BY "W.A. CHECKED"		
	PAID FILE NAME		

PROFILE	SURVEYED	BY	DATE
NOTE BOOK NO.	ADJUSTED		
	BY "W.A. CHECKED"		
	STRUCTURE NOTATIONS CHECKED		

PLOT DATE: 8/20/06  
 FILE NAME: #FILE#  
 PLOT SCALE: #SCALE#  
 USER NAME: #USER#

7-06-2006 10:22:00 GARCIAZ  
 S:\DOCUMENT\62361061\CIVIL\WORK\PROJ\60B46.SHT

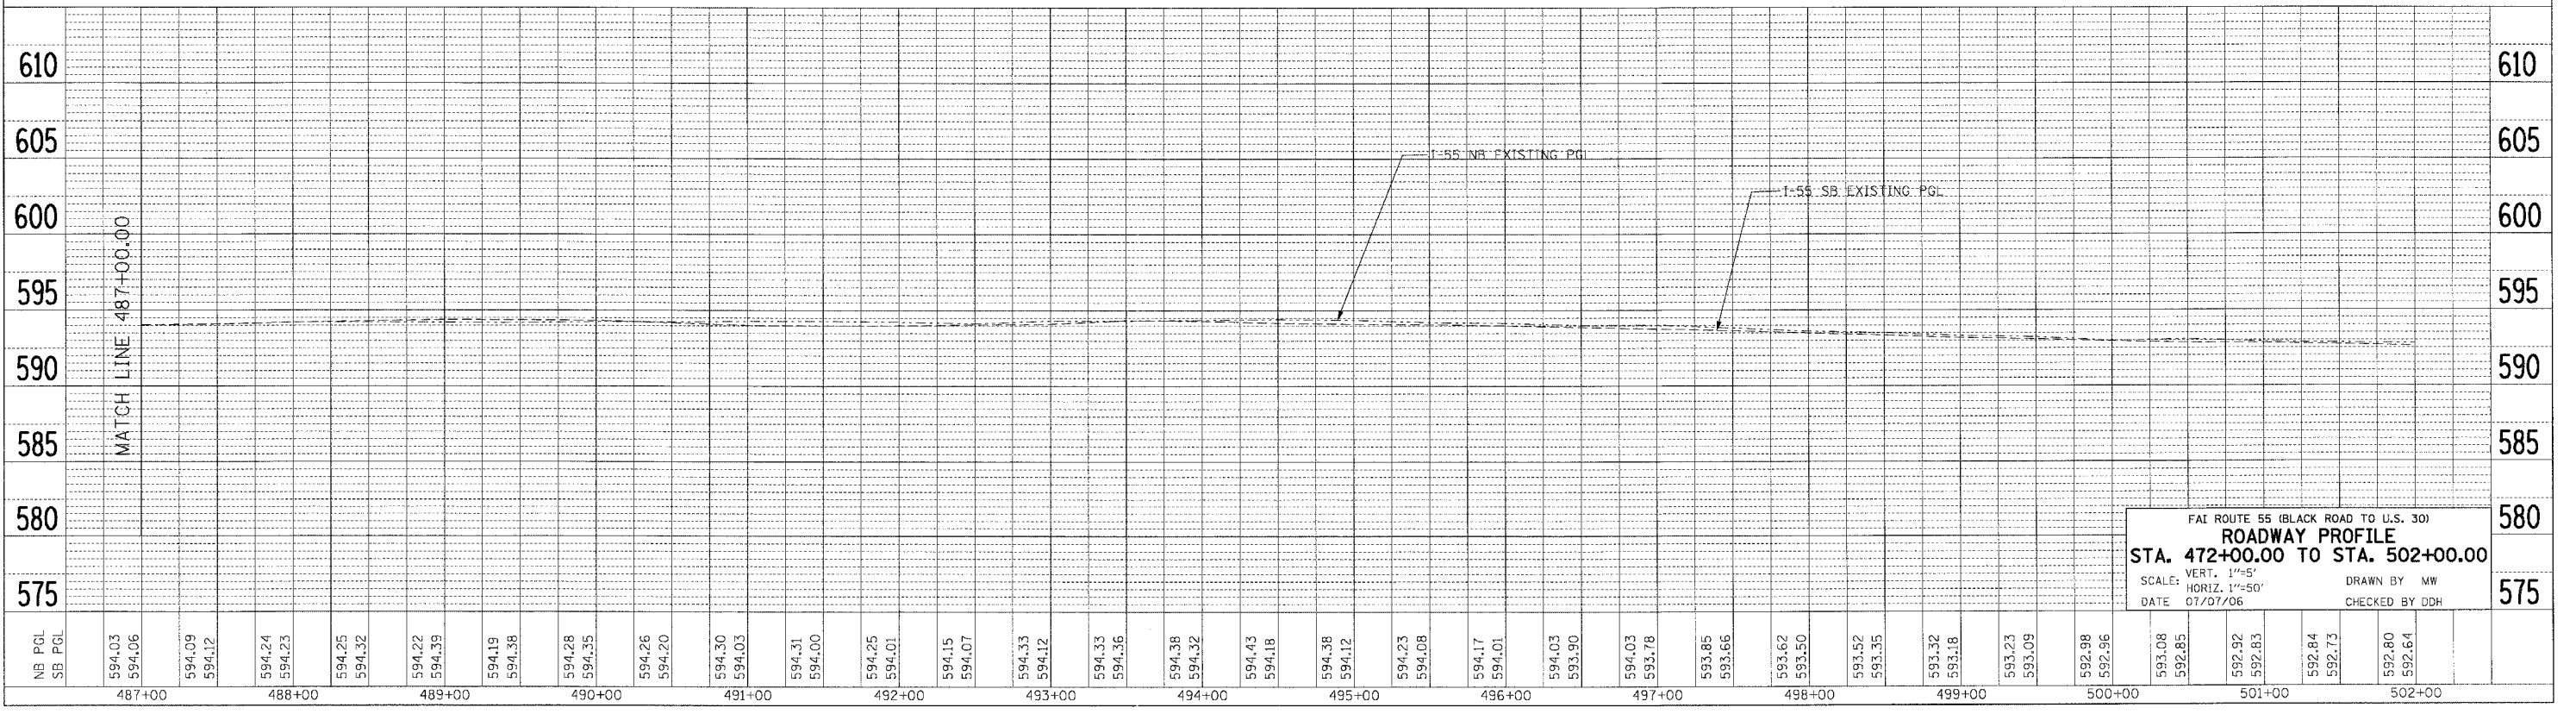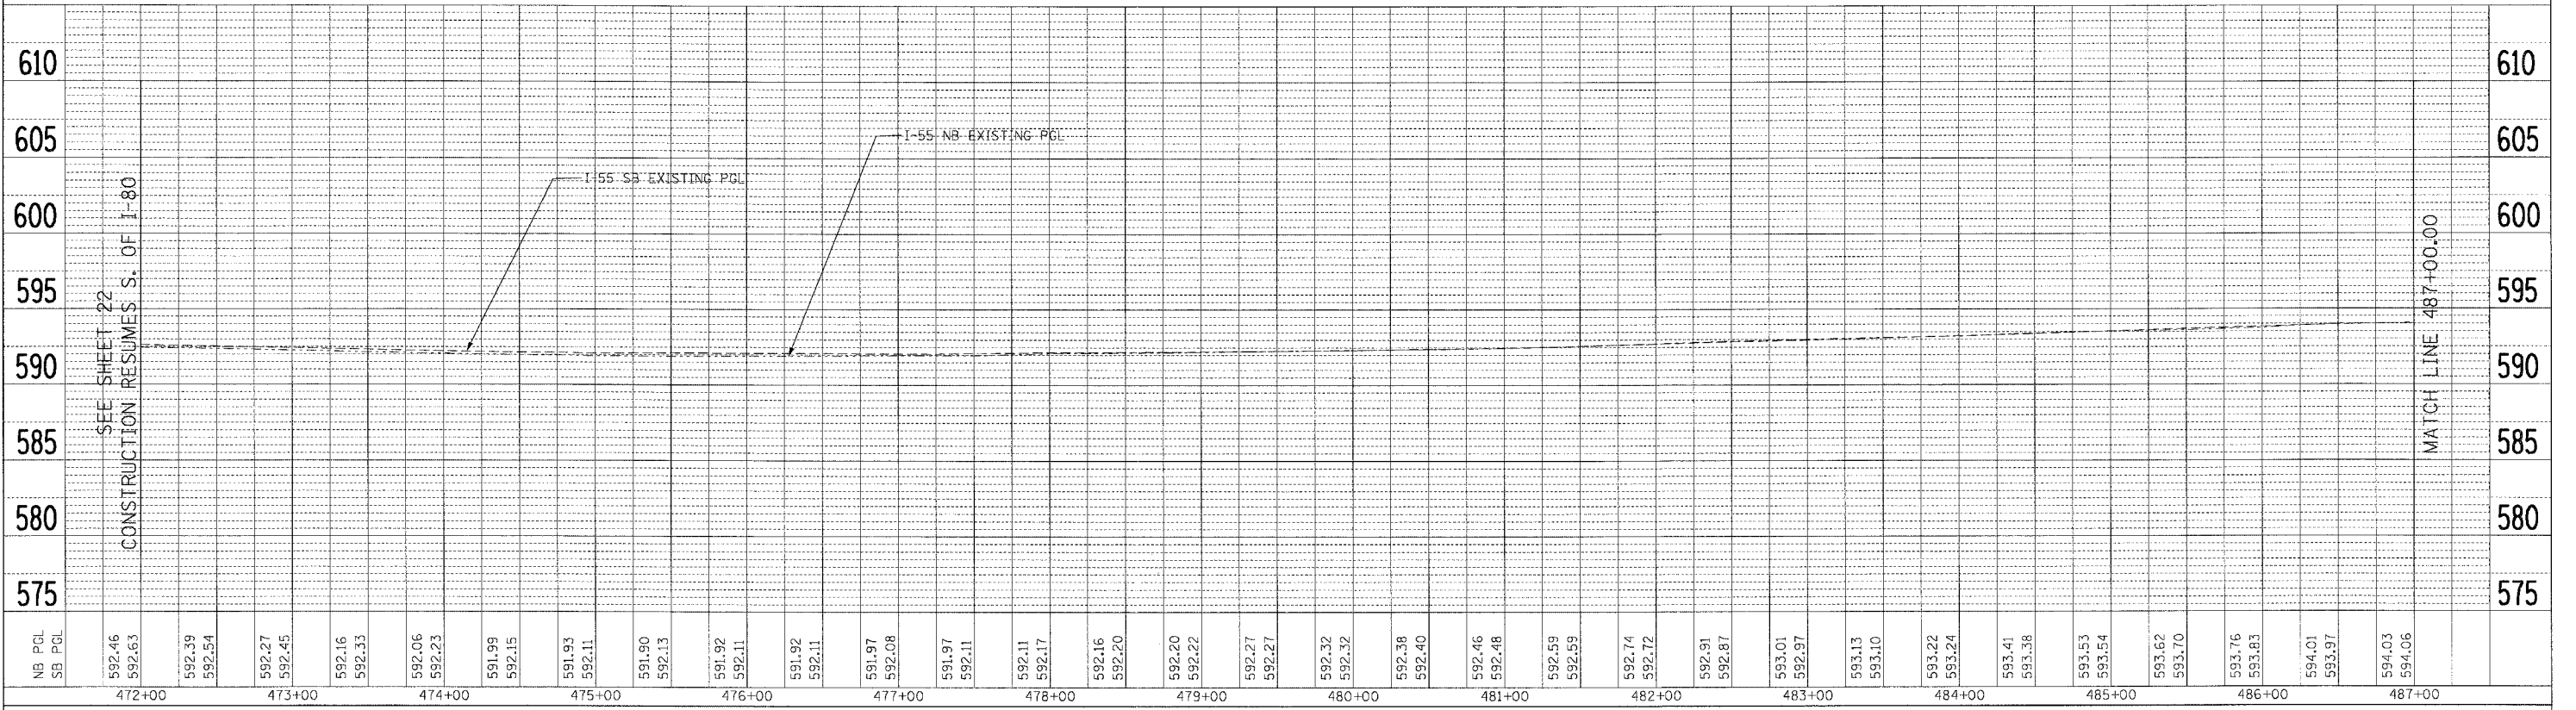

FAI ROUTE 55 (BLACK ROAD TO U.S. 30)  
**ROADWAY PROFILE**  
 STA. 472+00.00 TO STA. 502+00.00  
 SCALE: VERT. 1"=5'  
 HORIZ. 1"=50'  
 DATE 07/07/06  
 DRAWN BY MW  
 CHECKED BY DDH