


F.A. RTE.	SECTION	COUNTY	TOTAL SHEETS	SHEET NO.
55	2006-031 BY	WILL	137	33
STA.		TO STA.		
FED. ROAD DIST. NO.		ILLINOIS FED. AID PROJECT		

DATE	BY

DATE	BY

PLOT DATE = #DAYS
 FILE NAME = #FILE#
 PLOT SCALE = #SCALE#
 USER NAME = #USER#

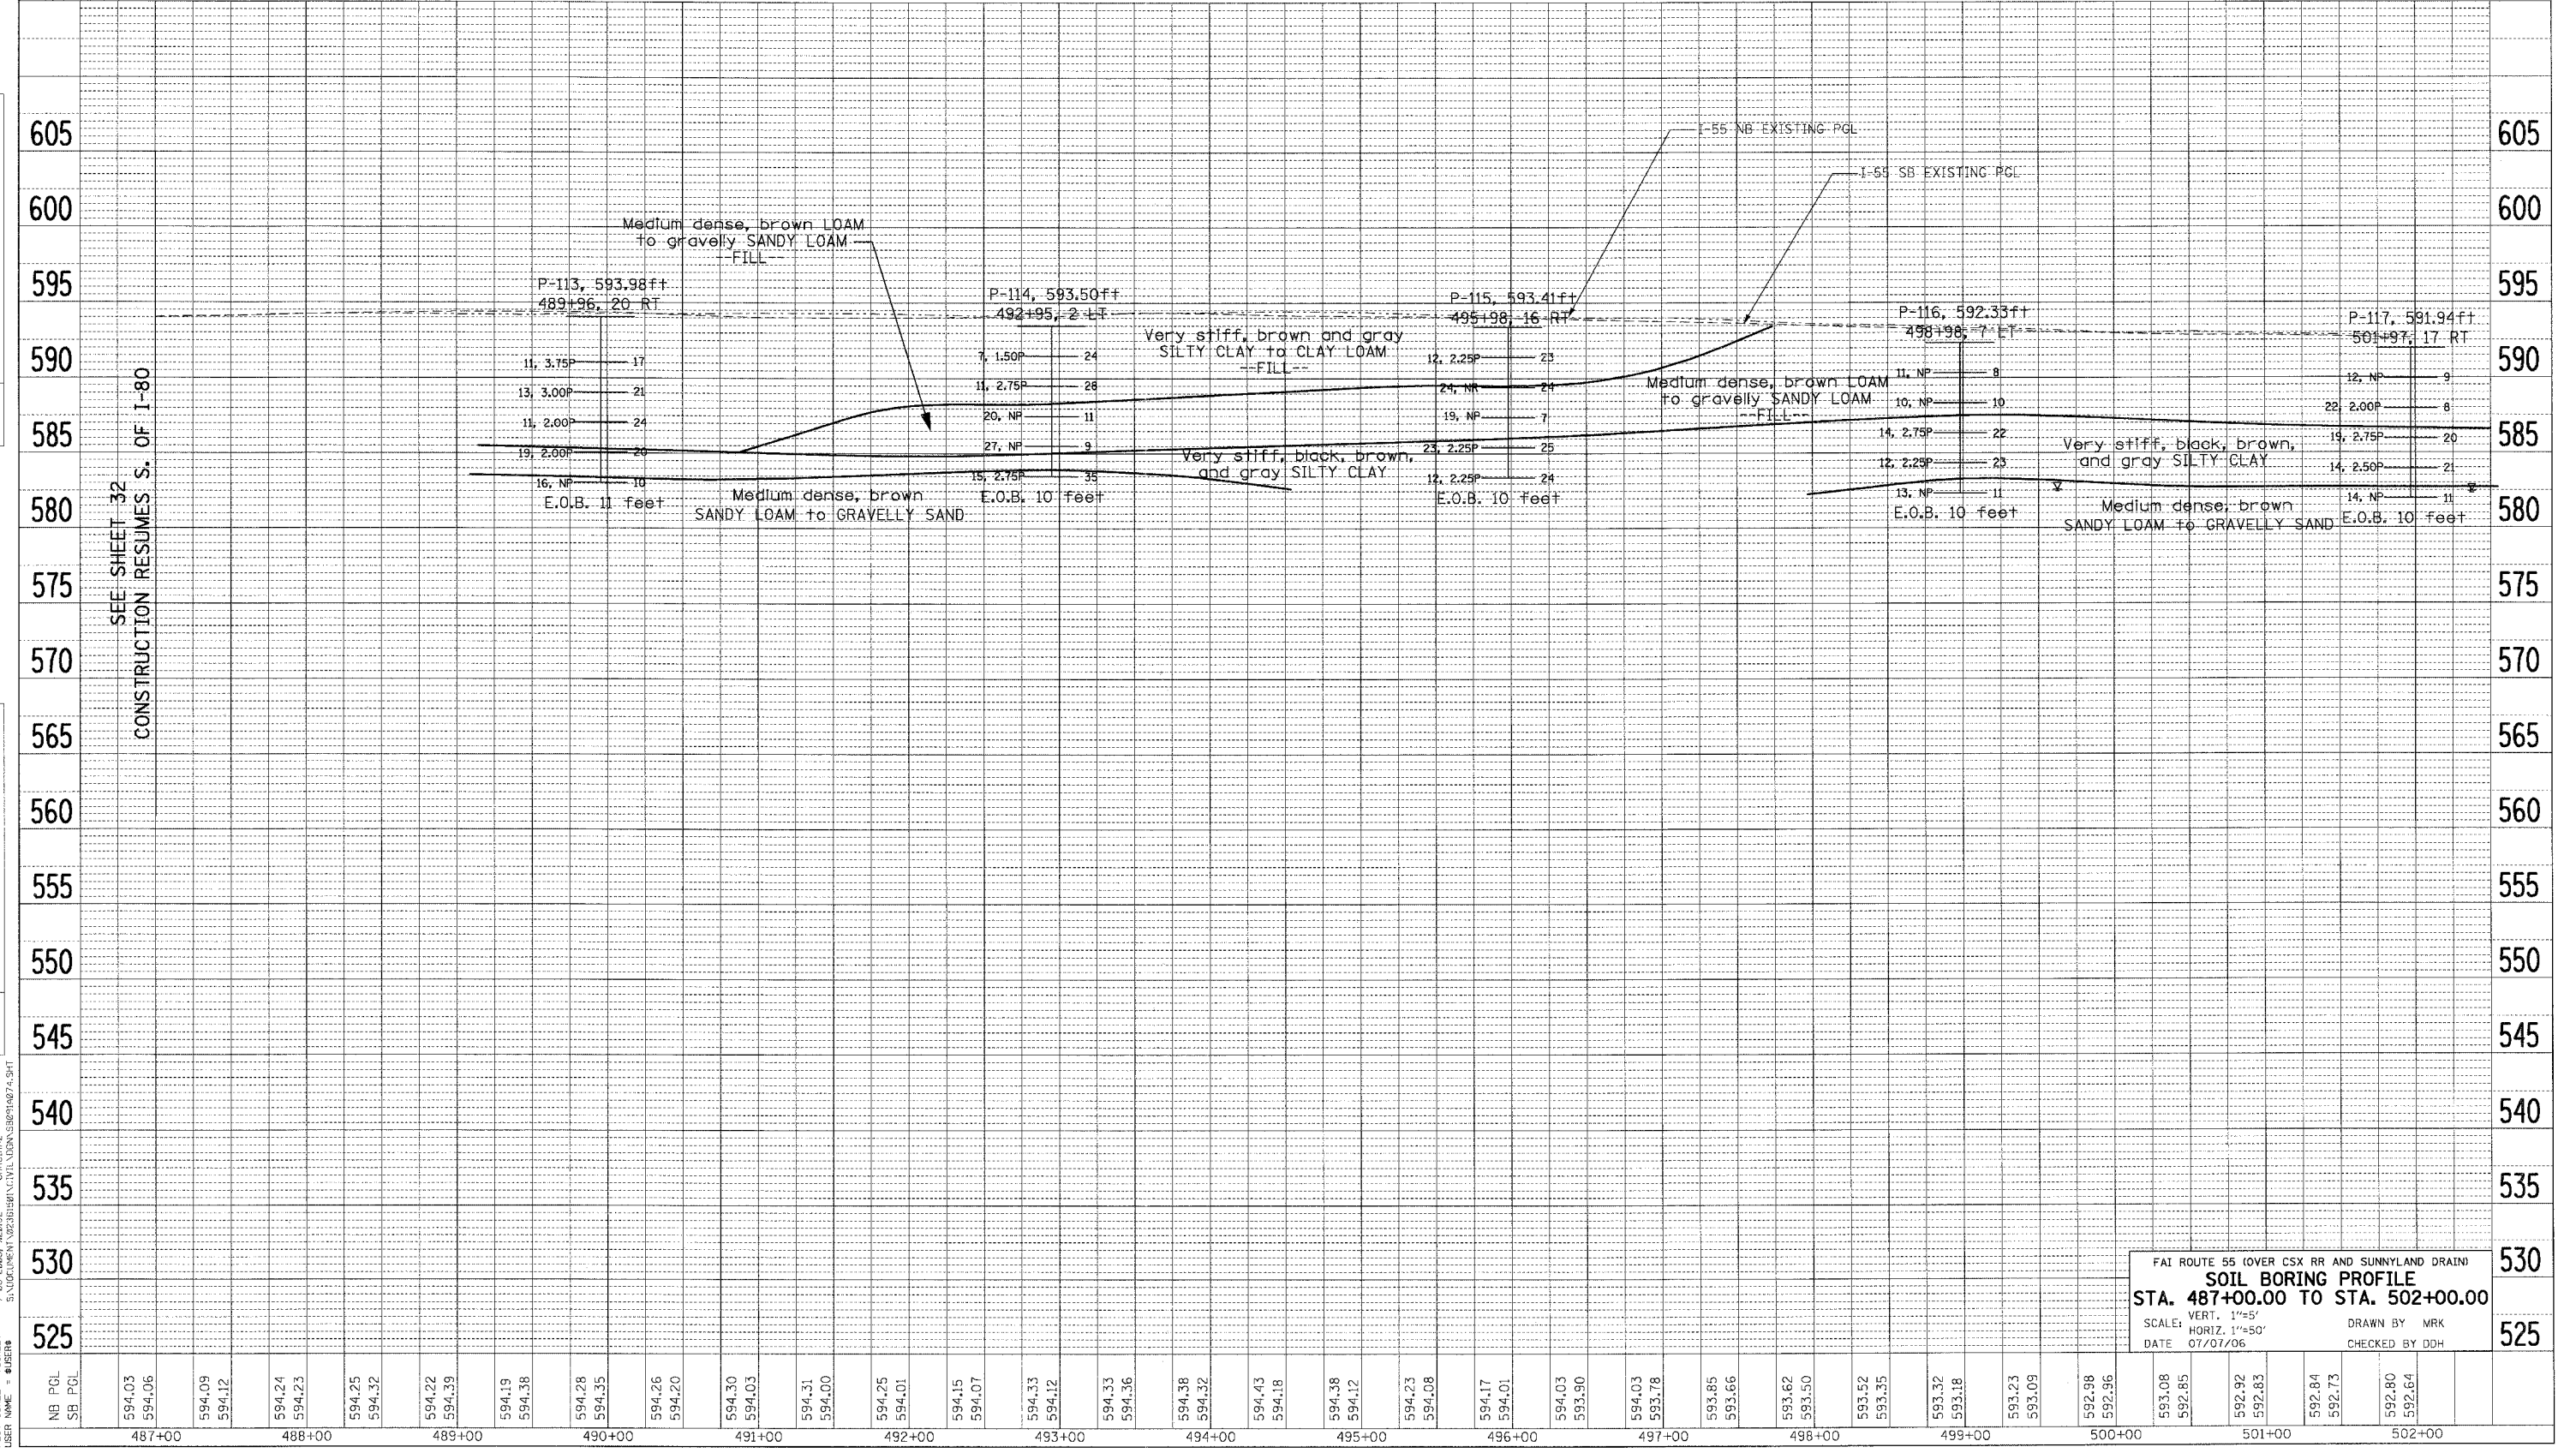

FAI ROUTE 55 (OVER CSX RR AND SUNNYLAND DRAIN)
 SOIL BORING PROFILE
 STA. 487+00.00 TO STA. 502+00.00
 SCALE: VERT. 1"=5'
 HORIZ. 1"=50'
 DATE 07/07/06
 DRAWN BY MRK
 CHECKED BY DDH