
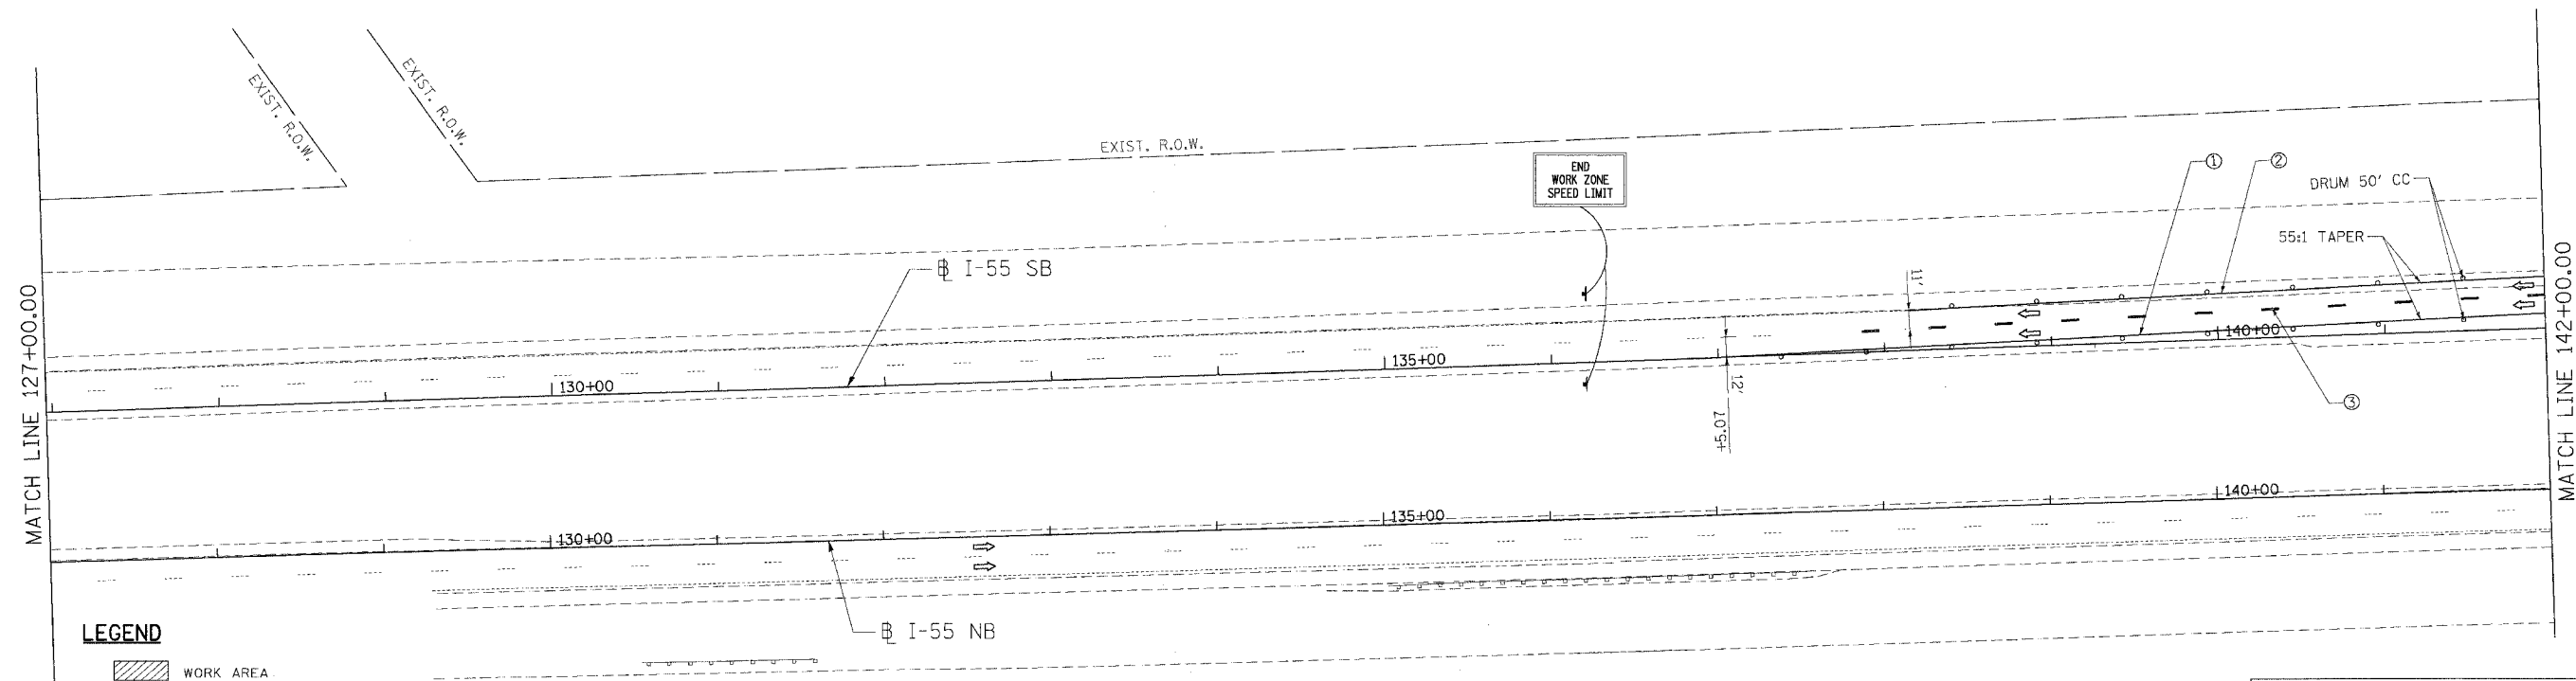


F.A.I. RTE.	SECTION	COUNTY	TOTAL SHEETS	SHEET NO.
55	2006-031 BY	WILL.	137	37
STA. TO STA.		FED. ROAD DIST. NO. ILLINOIS FED. AID PROJECT		

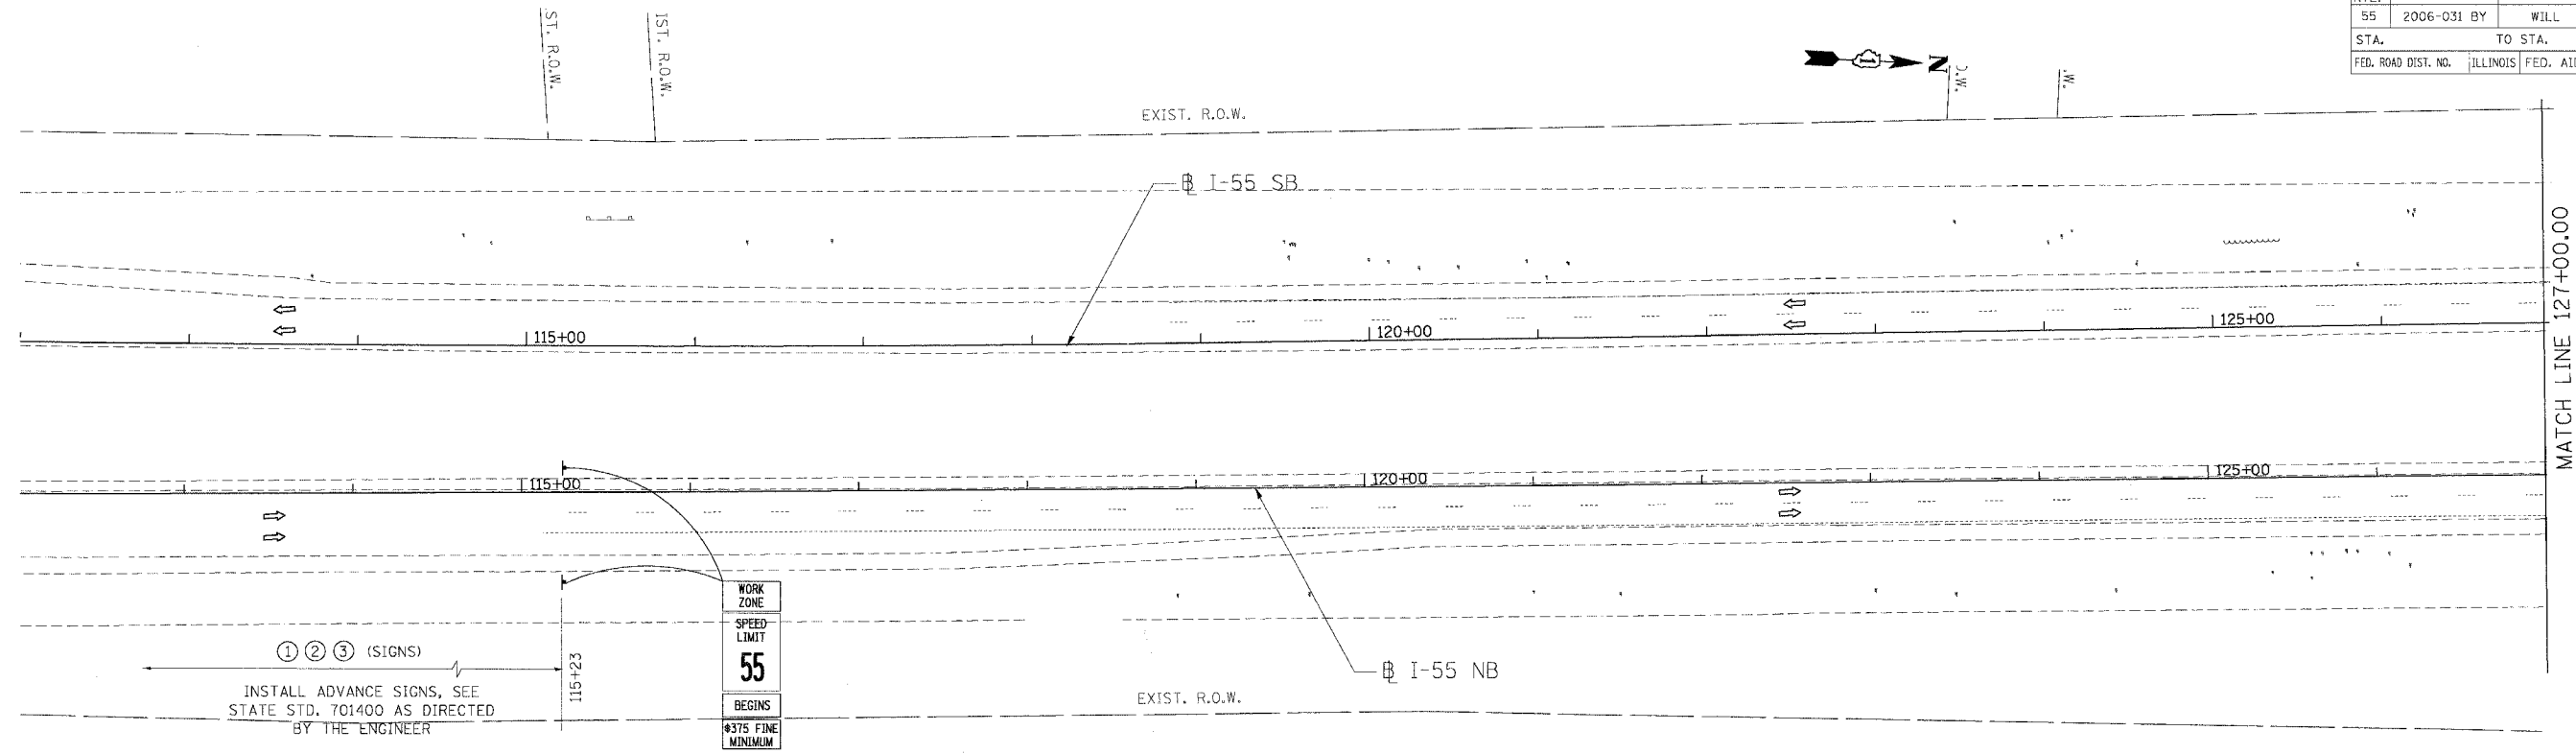

- ① PVMT. MARKING TAPE, TYPE III, 4", YELLOW
- ② PVMT. MARKING TAPE, TYPE III, 4", WHITE
- ③ PVMT. MARKING TAPE, TYPE III, 5" (10' DASH 30' SKIP)
- ④ PVMT. MARKING TAPE, TYPE III, 4" WHITE (2' DASH 6' SKIP)

NOTE:

AFTER CONSTRUCTION OF THE CONCRETE BARRIER AND THE BASE COURSE FOR THE NEW INSIDE LANES AND SHOULDERS IS COMPLETED, THE TEMPORARY CONCRETE BARRIER SHALL BE REMOVED AND REPLACED WITH DRUMS WITH STEADY BURN LIGHTS AT THE SPACING SHOWN IN THE PLANS.

REVISIONS	
NAME	DATE

ILLINOIS DEPARTMENT OF TRANSPORTATION
FAI ROUTE 55 (OVER CSX RR AND SUNNYLAND DRAIN)
BRIDGE WIDENING

**STAGING AND TRAFFIC CONTROL
FAI 55 - STAGE I
STA. 112+00.00 TO STA. 142+00.00**

SCALE: 1"=50'
DATE: 07/07/06
DRAWN BY: SEB
CHECKED BY: DDH

TENG
TENG & ASSOCIATES, INC.
ENGINEERS/ARCHITECTS/PLANNERS
CHICAGO, ILLINOIS

PLOT DATE = 07/07/06
PLOT SCALE = AS SHOWN
USER NAME = USER
7-05-2006 8:28:28
C:\PROJECT\60B85\DRAWING\PLANS\127+00.00.DWG
C:\PROJECT\60B85\DRAWING\PLANS\127+00.00.DWG
C:\PROJECT\60B85\DRAWING\PLANS\127+00.00.DWG
C:\PROJECT\60B85\DRAWING\PLANS\127+00.00.DWG