


F.A. RTE.	SECTION	COUNTY	TOTAL SHEETS	SHEET NO.
55	2006-031 BY	WILL	137	109
STA. 145+90.88		TO STA. 147+00.00		
FED. ROAD DIST. NO.		ILLINOIS FED. AID PROJECT		

60 50 40 30 20 10 0 10 20 30 40 50 60 70 80 90 100 110 120 130 140 150 160

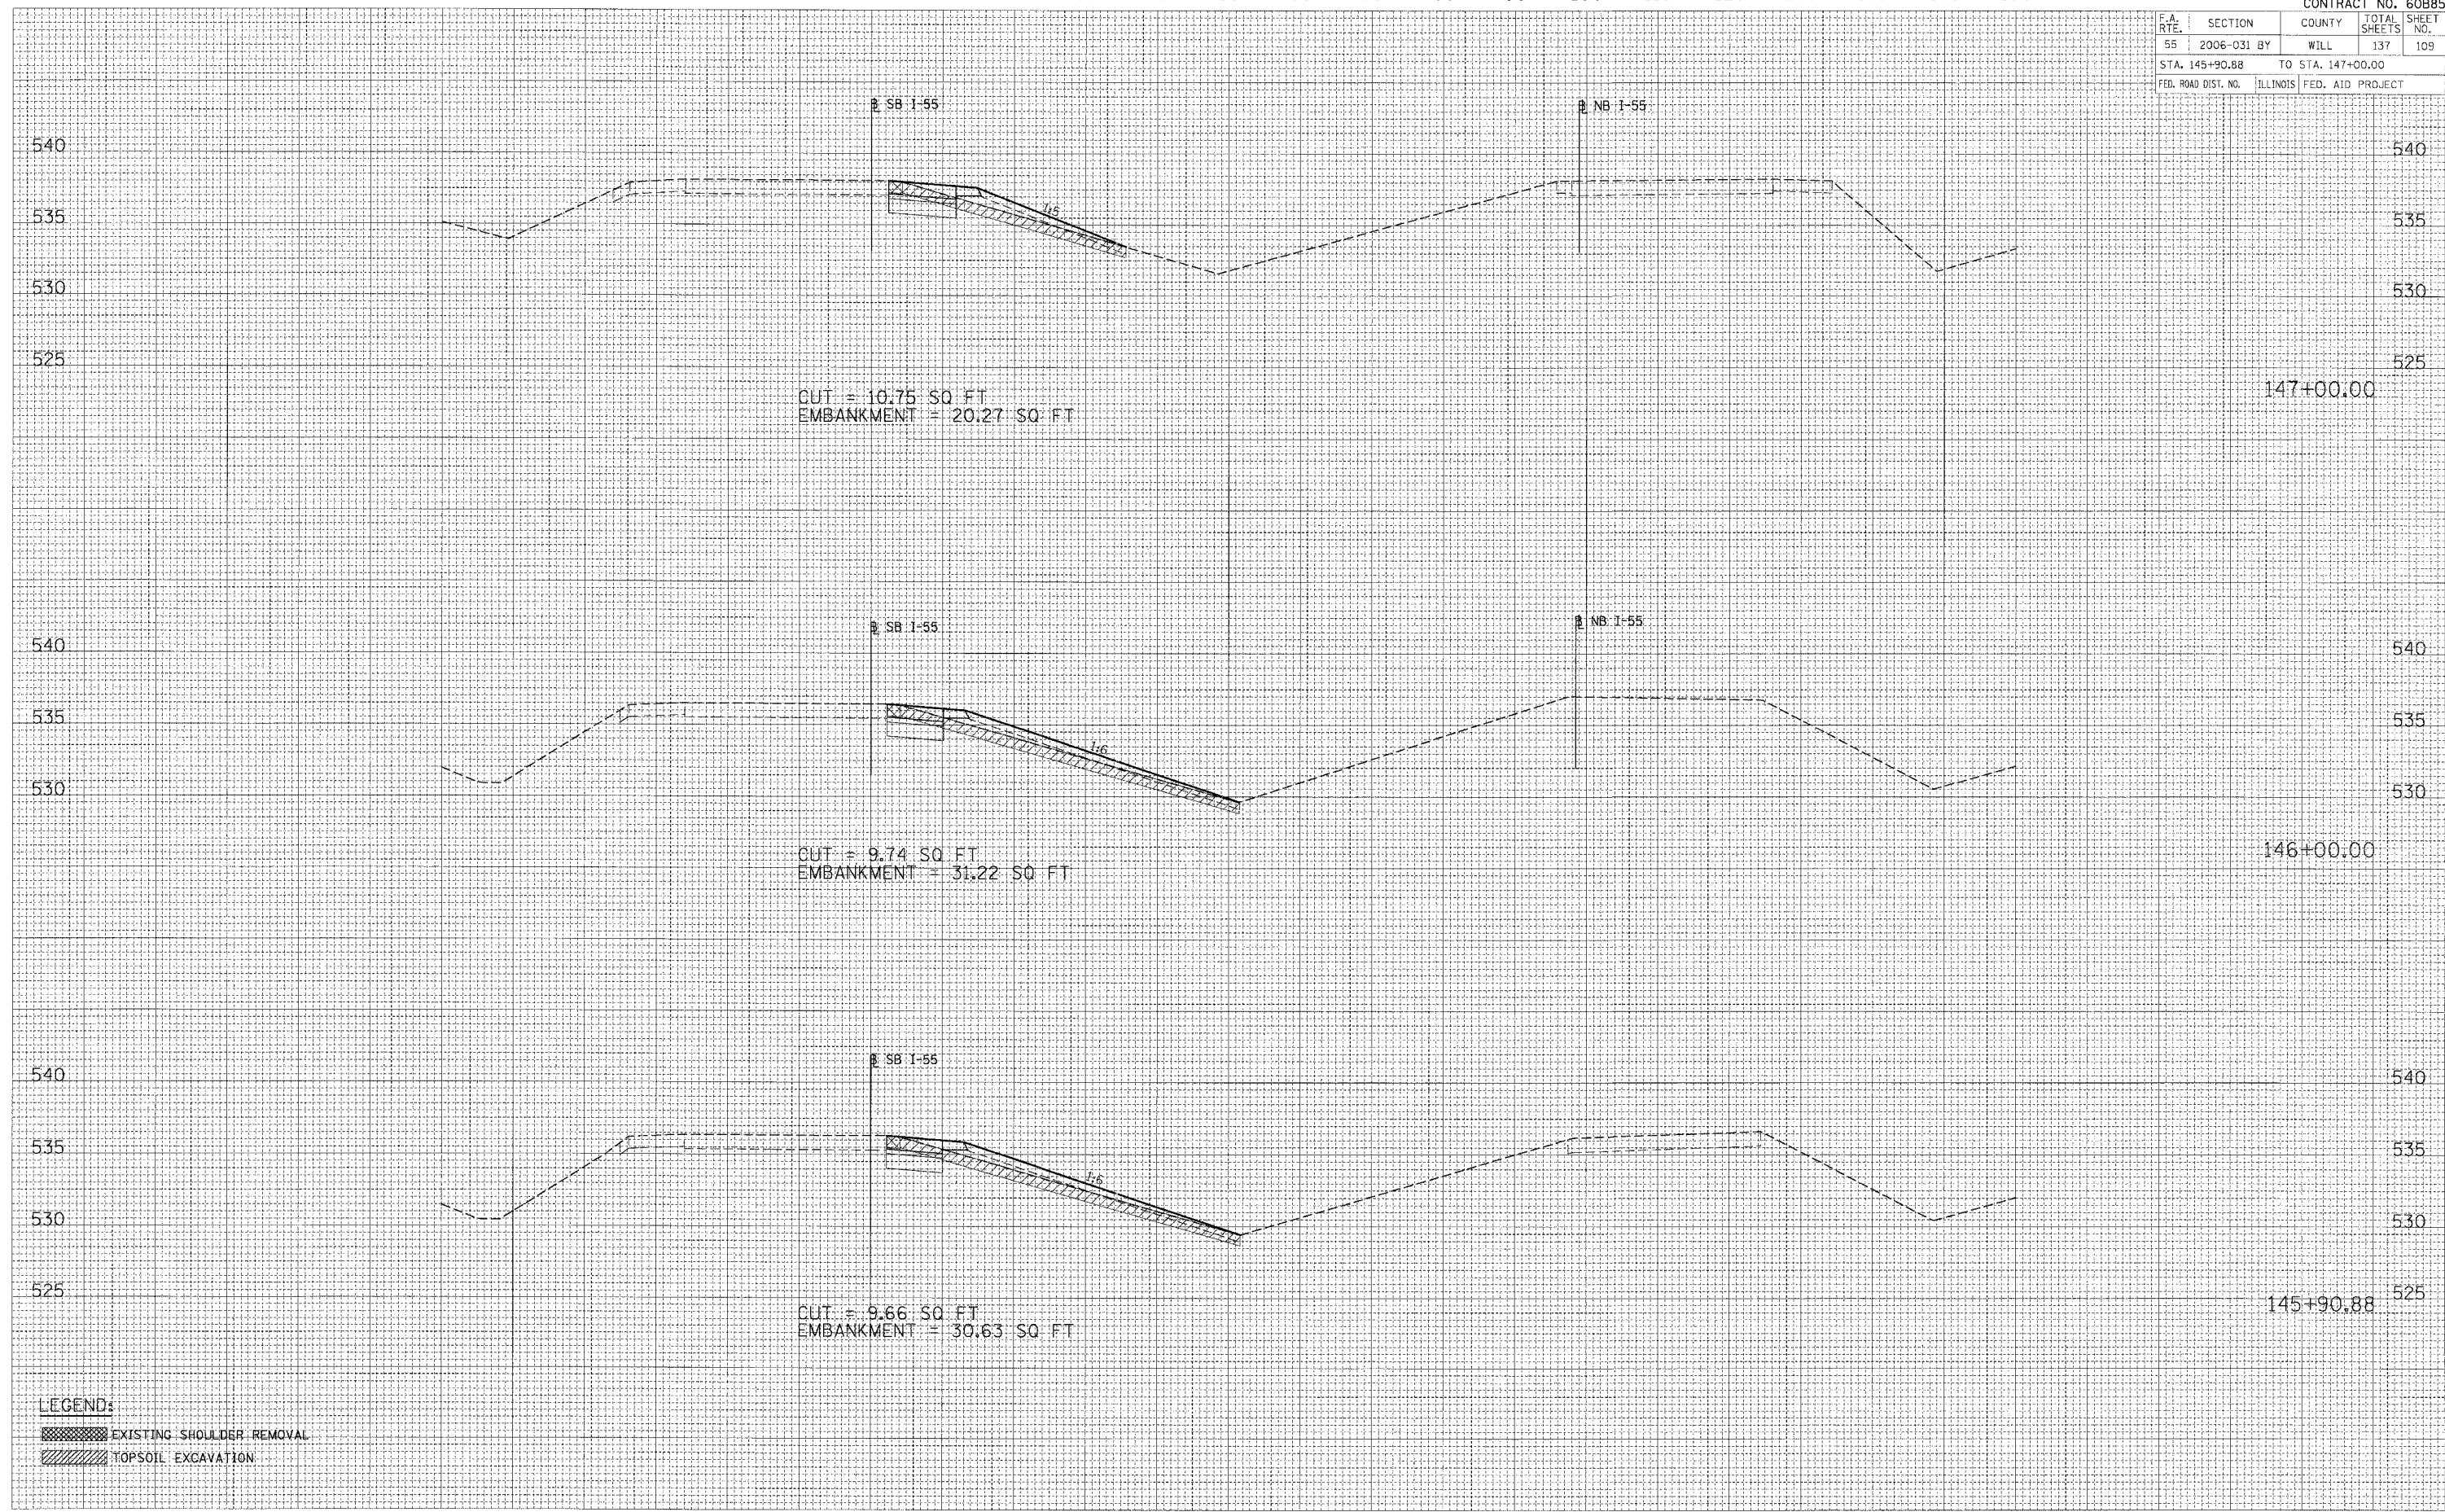

60 50 40 30 20 10 0 10 20 30 40 50 60 70 80 90 100 110 120 130 140 150 160 I-55 CROSS-SECTIONS (CSX RR)

FINAL SURVEY
 SURVEY NO. _____
 DATE _____
 BY _____
 CHECKED _____
 DATE _____

ORIGINAL SURVEY
 SURVEY NO. _____
 DATE _____
 BY _____
 CHECKED _____
 DATE _____

PLOT DATE = 8/20/09
 FILE NAME = 8/20/09
 PLOT SCALE = 1"=40'
 USER NAME = JWB