


60 50 40 30 20 10 0 10 20 30 40 50 60 70 80 90 100 110 120 130 140 150 160

CONTRACT NO. 60B85				
F.A. RTE.	SECTION	COUNTY	TOTAL SHEETS	SHEET NO.
55	2006-031 BY	WILL	137	110
STA. 148+00.00 TO STA. 150+00.00				
FED. ROAD DIST. NO. ILLINOIS FED. AID PROJECT				

FINAL SURVEYED SURVEY TEMPLATE AREAS CHECKED	BY	DATE
NO.		

ORIGINAL SURVEYED SURVEY TEMPLATE AREAS CHECKED	BY	DATE
NO.		

PLOT DATE = #MM##
 FILE NAME = #FILE#
 PLOT SCALE = #SCALE#
 USER NAME = #USER#

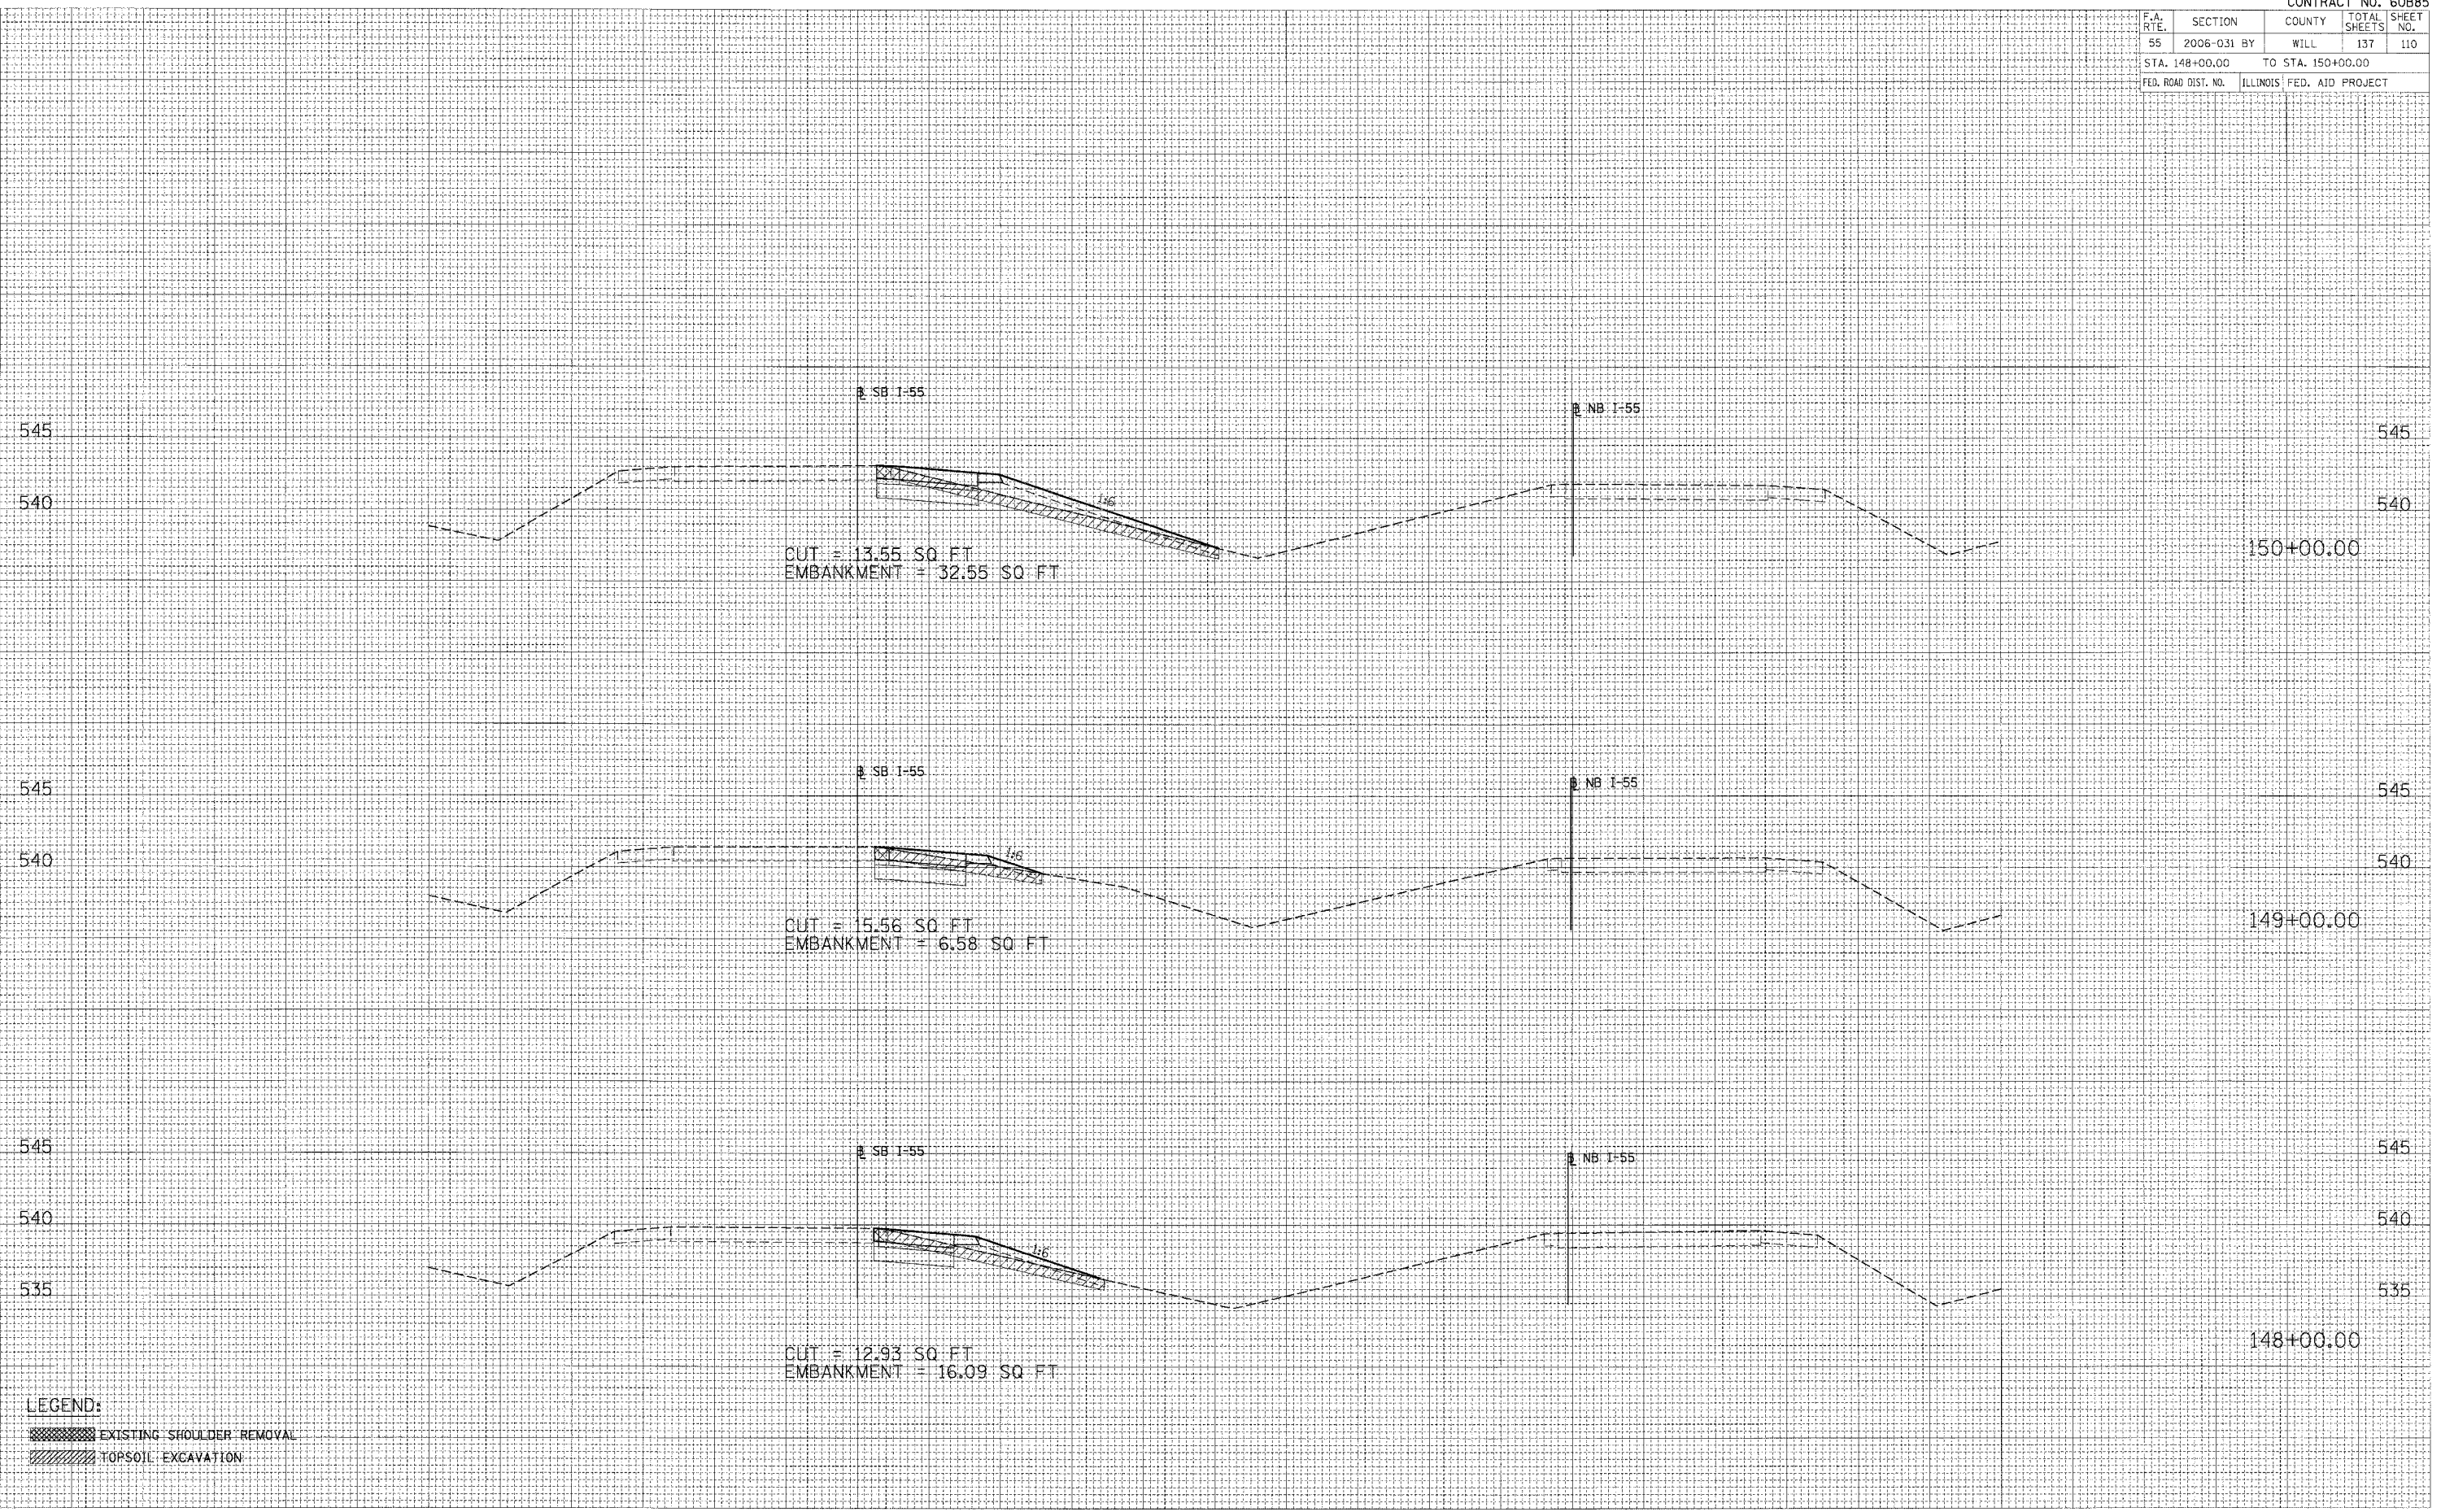

LEGEND:
 EXISTING SHOULDER REMOVAL
 TOPSOIL EXCAVATION

60 50 40 30 20 10 0 10 20 30 40 50 60 70 80 90 100 110 120 130 140 150 160

I-55 CROSS-SECTIONS (CSX RR)