


F.A. RTE.	SECTION	COUNTY	TOTAL SHEETS	SHEET NO.
55	2006-031 BY	WILL	137	117
STA. 164+00.00		TO STA. 164+00.00		
FED. ROAD DIST. NO.		ILLINOIS FED. AID PROJECT		

60 50 40 30 20 10 0 10 20 30 40 50 60 70 80 90 100 110 120 130 140 150 160

FINAL SURVEY
 NOTED BY: _____
 DATE: _____
 CHECKED BY: _____
 DATE: _____

ORIGINAL SURVEY
 NOTED BY: _____
 DATE: _____
 CHECKED BY: _____
 DATE: _____

PLOT DATE = 04/05
 FILE NAME = 011114
 PLOT SCALE = 0.5000
 USER NAME = 011114

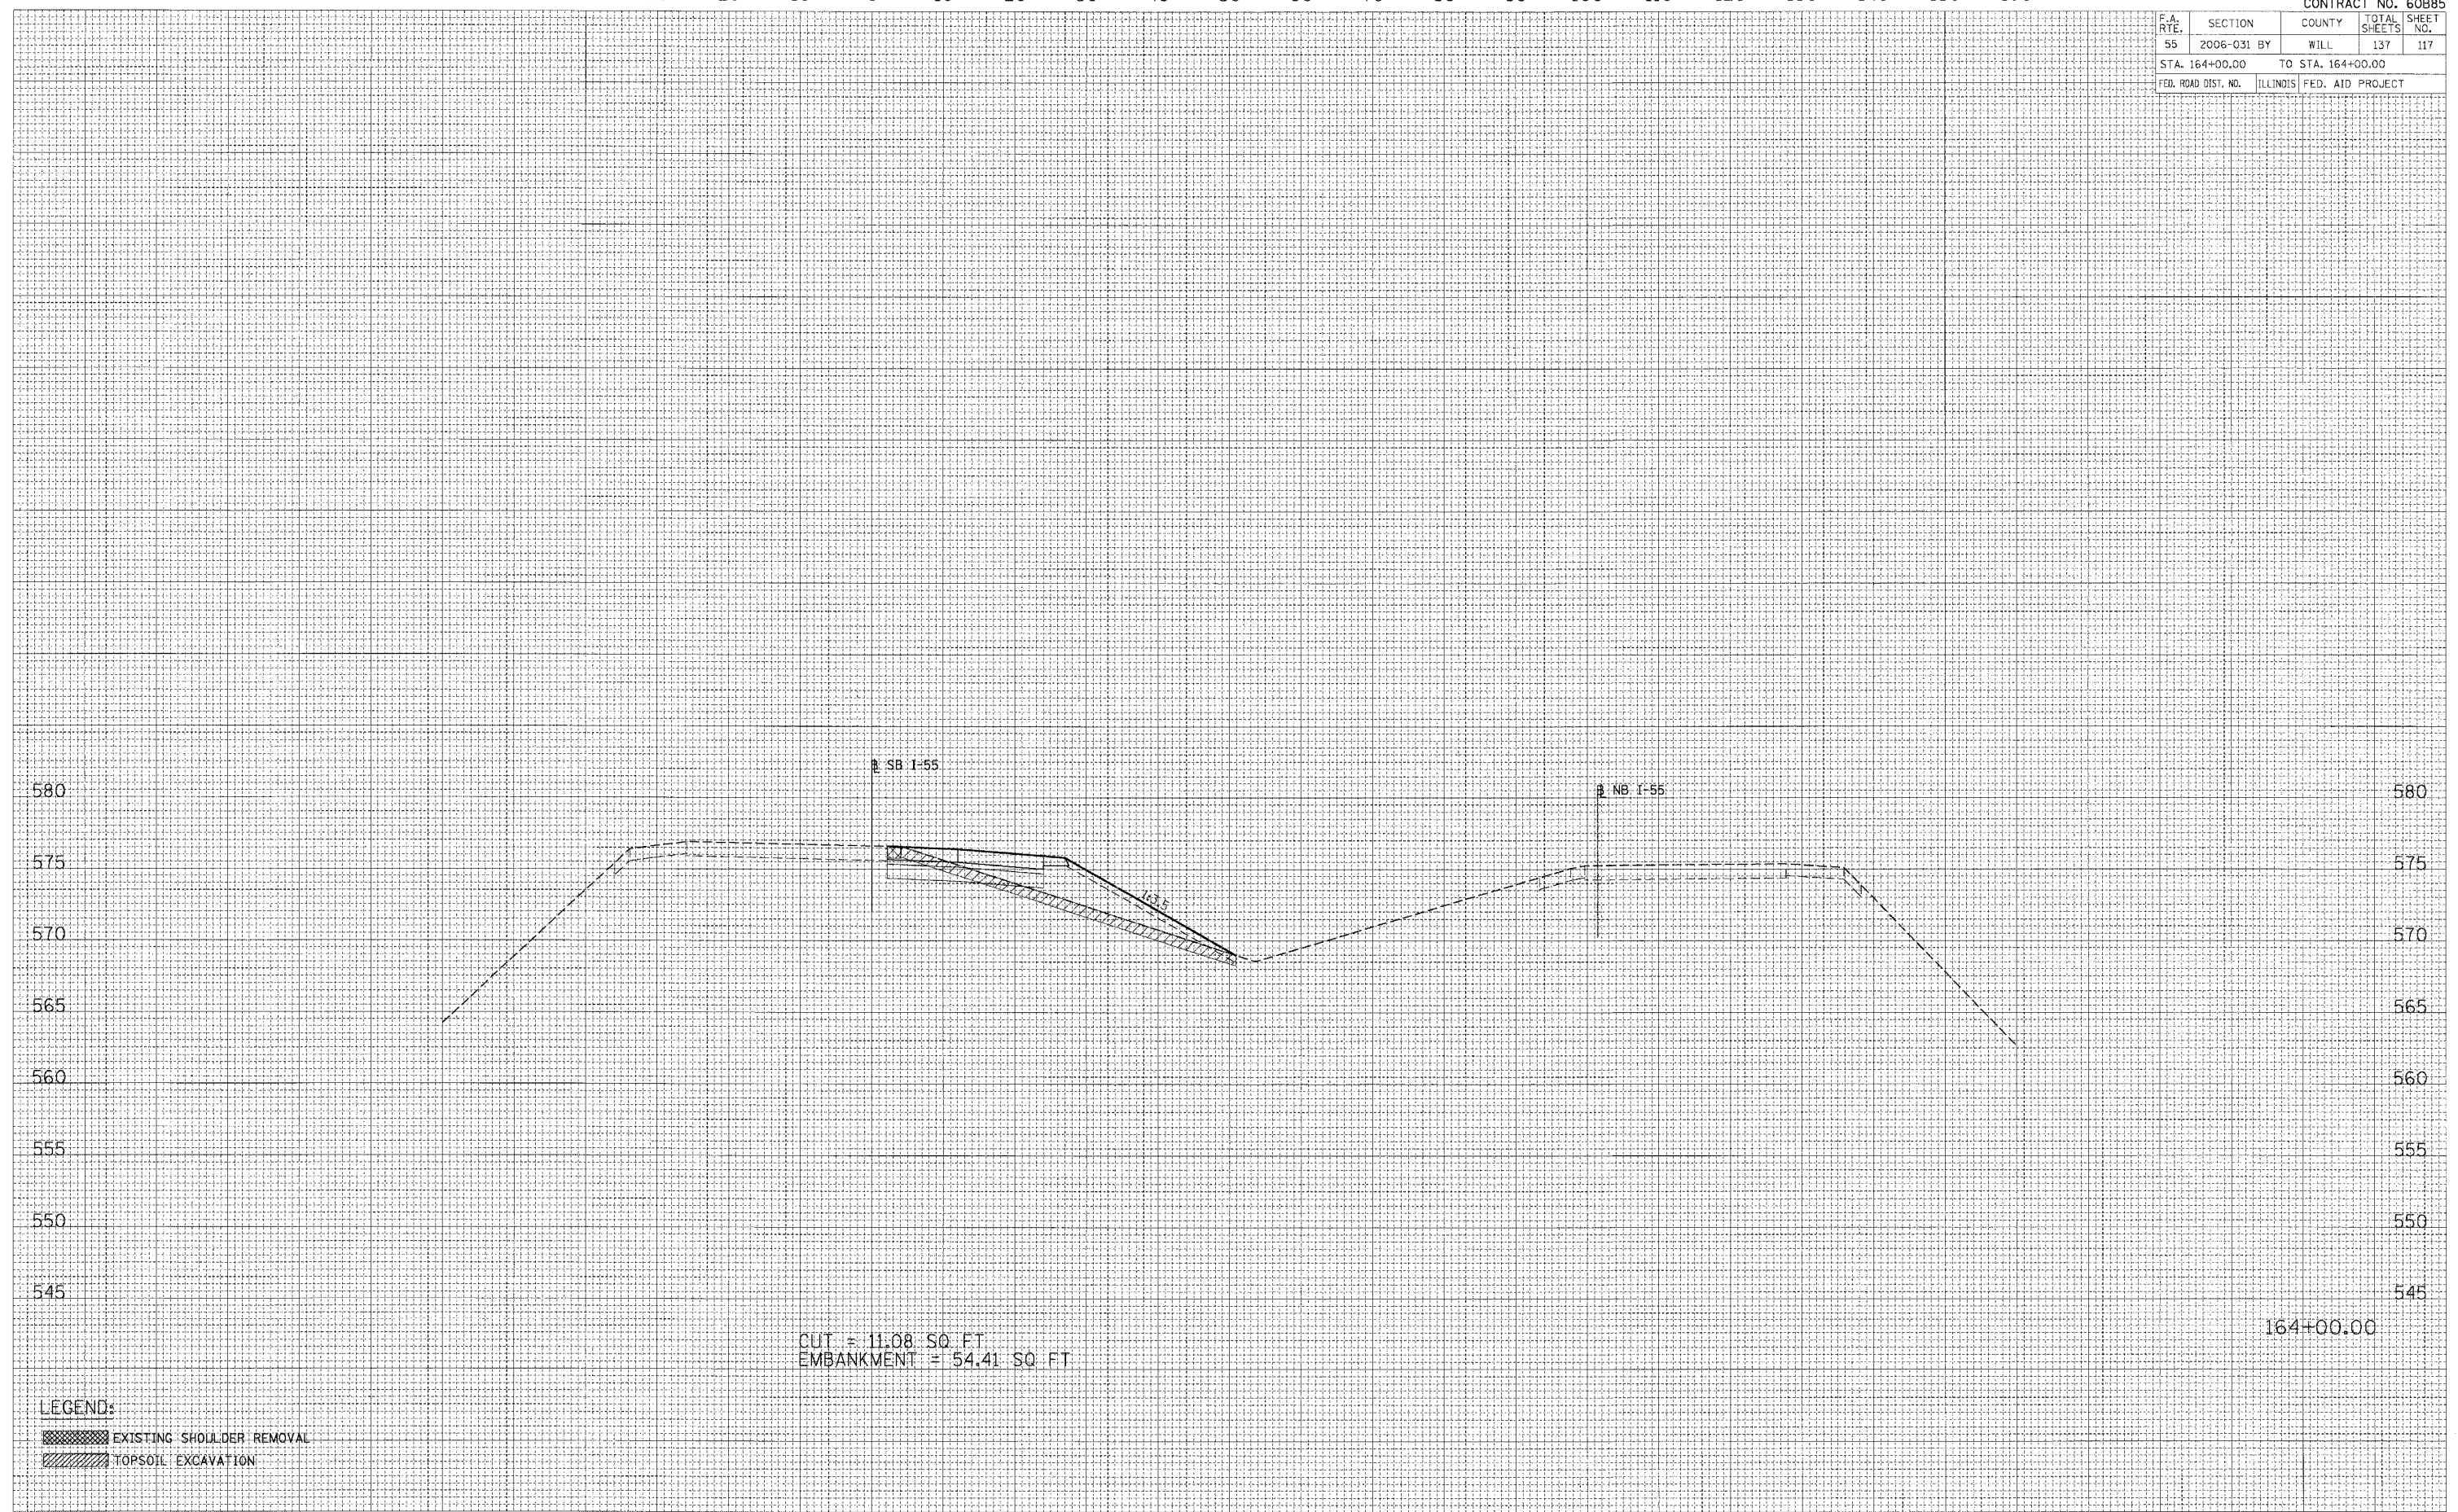

LEGEND:
 [Hatched Box] EXISTING SHOULDER REMOVAL
 [Hatched Box] TOPSOIL EXCAVATION

CUT = 11.08 SQ. FT
 EMBANKMENT = 54.41 SQ. FT

164+00.00

60 50 40 30 20 10 0 10 20 30 40 50 60 70 80 90 100 110 120 130 140 150 160