


F.A. RTE.	SECTION	COUNTY	TOTAL SHEETS	SHEET NO.
55	2006-031 BY	WILL	137	122
STA. 169+00.00		TO STA. 169+00.00		
FED. ROAD DIST. NO.	ILLINOIS	FED. AID PROJECT		

FINAL SURVEY	BY	DATE
SURVEYED		
NOTE BOOK		
TEMPLATE		
AREAS		
AREAS CHECKED		

ORIGINAL SURVEY	BY	DATE
SURVEYED		
NOTE BOOK		
TEMPLATE		
AREAS		
AREAS CHECKED		

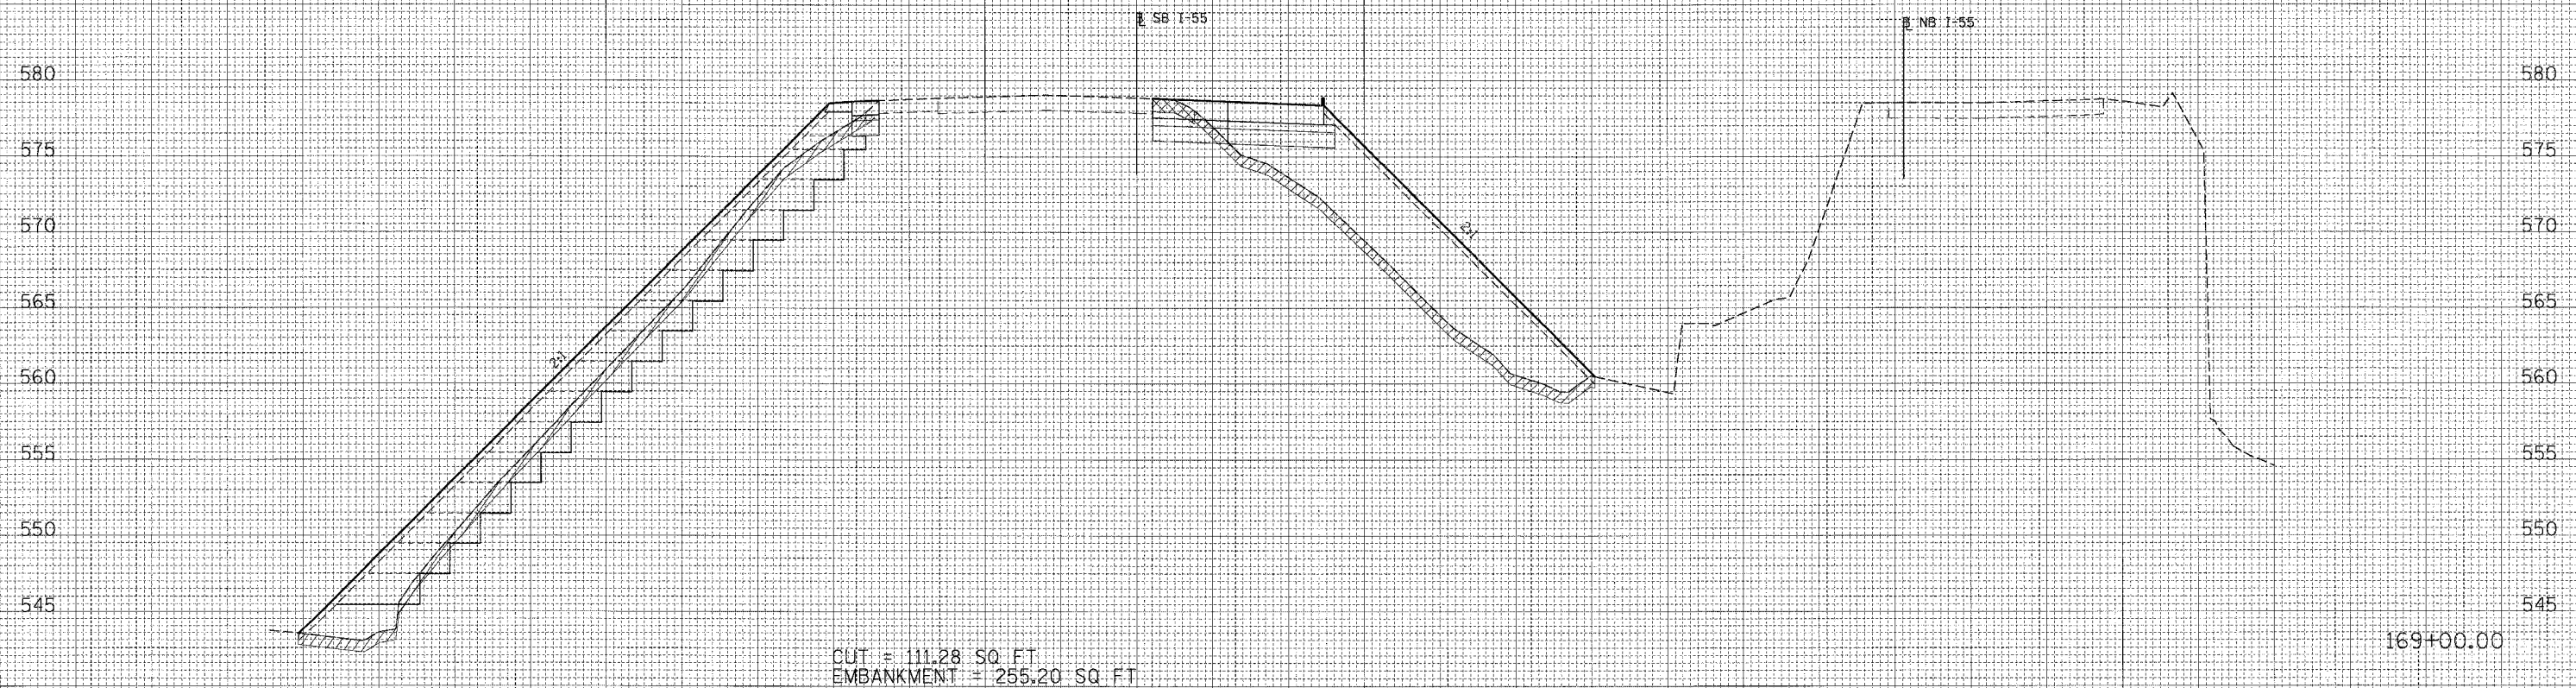

LEGEND:

- EXISTING SHOULDER REMOVAL
- TOPSOIL EXCAVATION

PLOT DATE = @DATE@
 FILE NAME = #FILE#
 PLOT SCALE = #SCALE#
 USER NAME = #USER#