


F.A. RTE.	SECTION	COUNTY	TOTAL SHEETS	SHEET NO.
55	2006-031	BY WILL	137	123
STA. 169+16.55		TO STA. 169+16.55		
FED. ROAD DIST. NO.	ILLINOIS	FED. AID PROJECT		

FINAL SURVEY
 SURVEYED BY: _____ DATE: _____
 NOTE BOOK NO.: _____
 TEMPLATE: _____
 AREAS CHECKED: _____
 ATLAS CHECKED: _____

ORIGINAL SURVEY
 SURVEYED BY: _____ DATE: _____
 NOTE BOOK NO.: _____
 TEMPLATE: _____
 AREAS CHECKED: _____
 ATLAS CHECKED: _____

PLOT DATE = #DATE#
 FILE NAME = #FILE#
 PLOT SCALE = #SCALE#
 USER NAME = #USER#

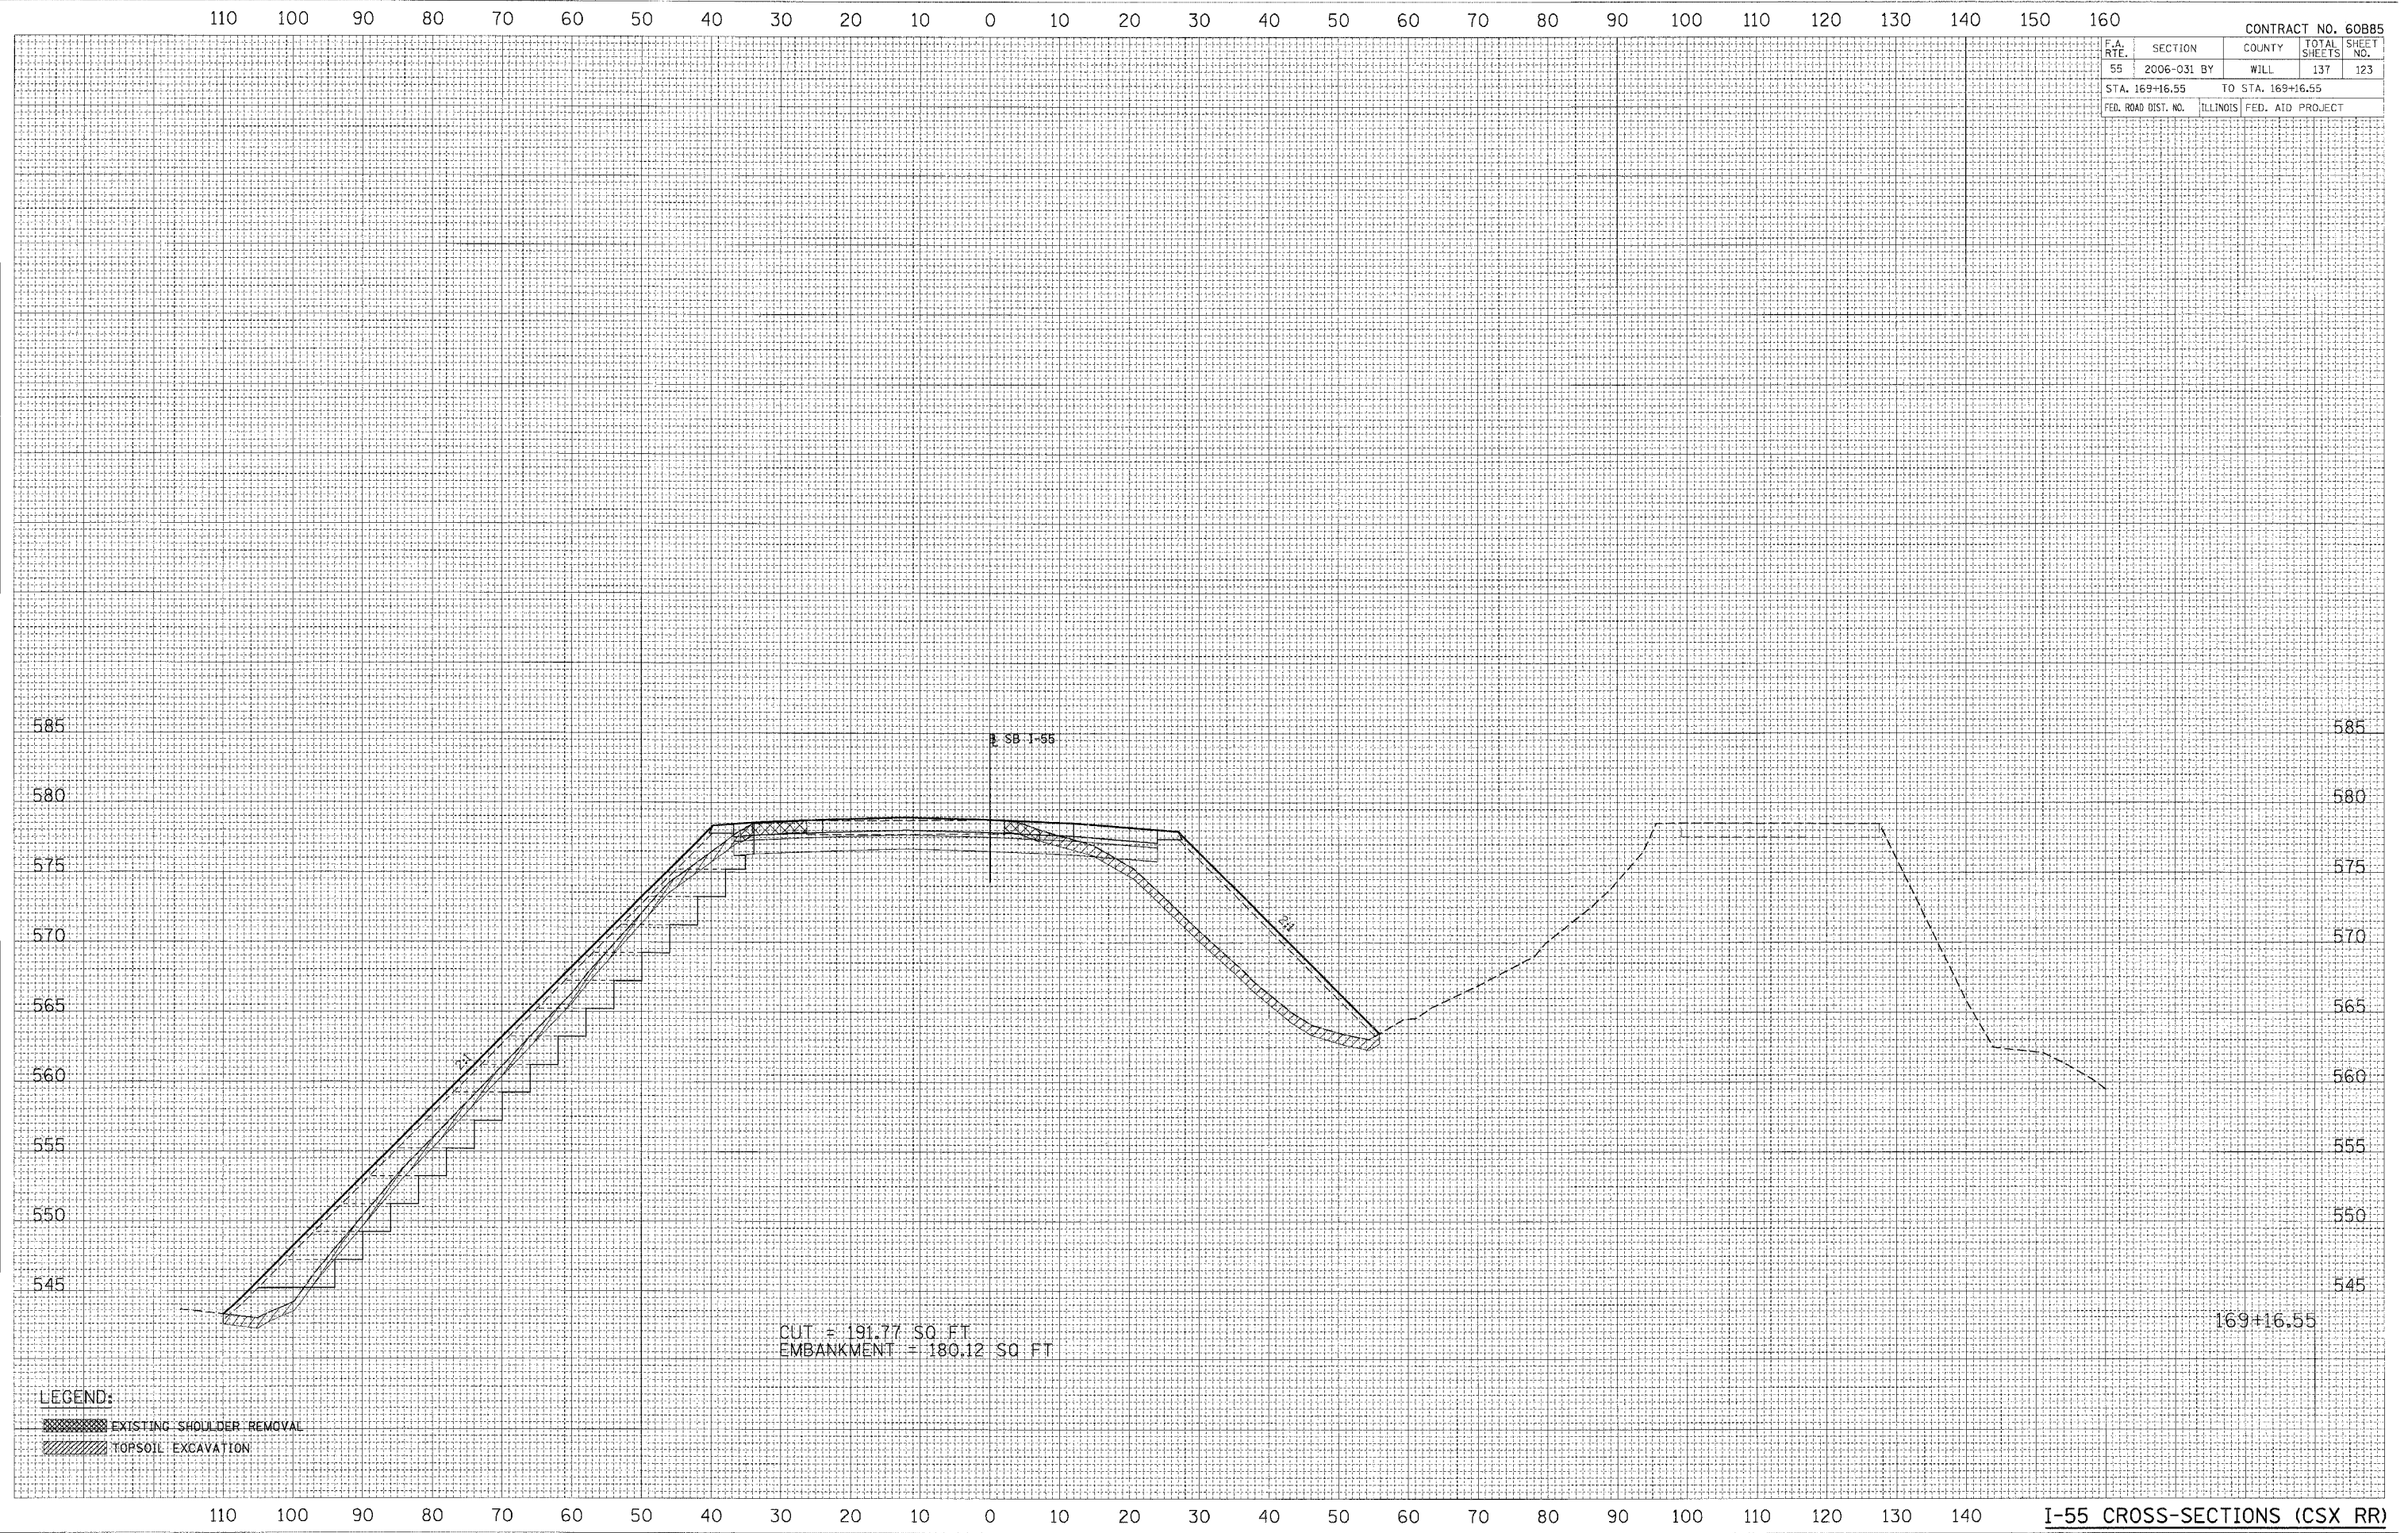

CUT = 191.77 SQ FT
 EMBANKMENT = 180.12 SQ FT

LEGEND:
 [Cross-hatched pattern] EXISTING SHOULDER REMOVAL
 [Diagonal line pattern] TOPSOIL EXCAVATION