


F.A. RTE.	SECTION	COUNTY	TOTAL SHEETS	SHEET NO.
55	2006-031 BY	WILL.	137	129
STA. 175+00.00		TO STA. 176+00.00		
FED. ROAD DIST. NO.		ILLINOIS	FED. AID PROJECT	


60 50 40 30 20 10 0 10 20 30 40 50 60 70 80 90 100 110 120 130 140 150 160

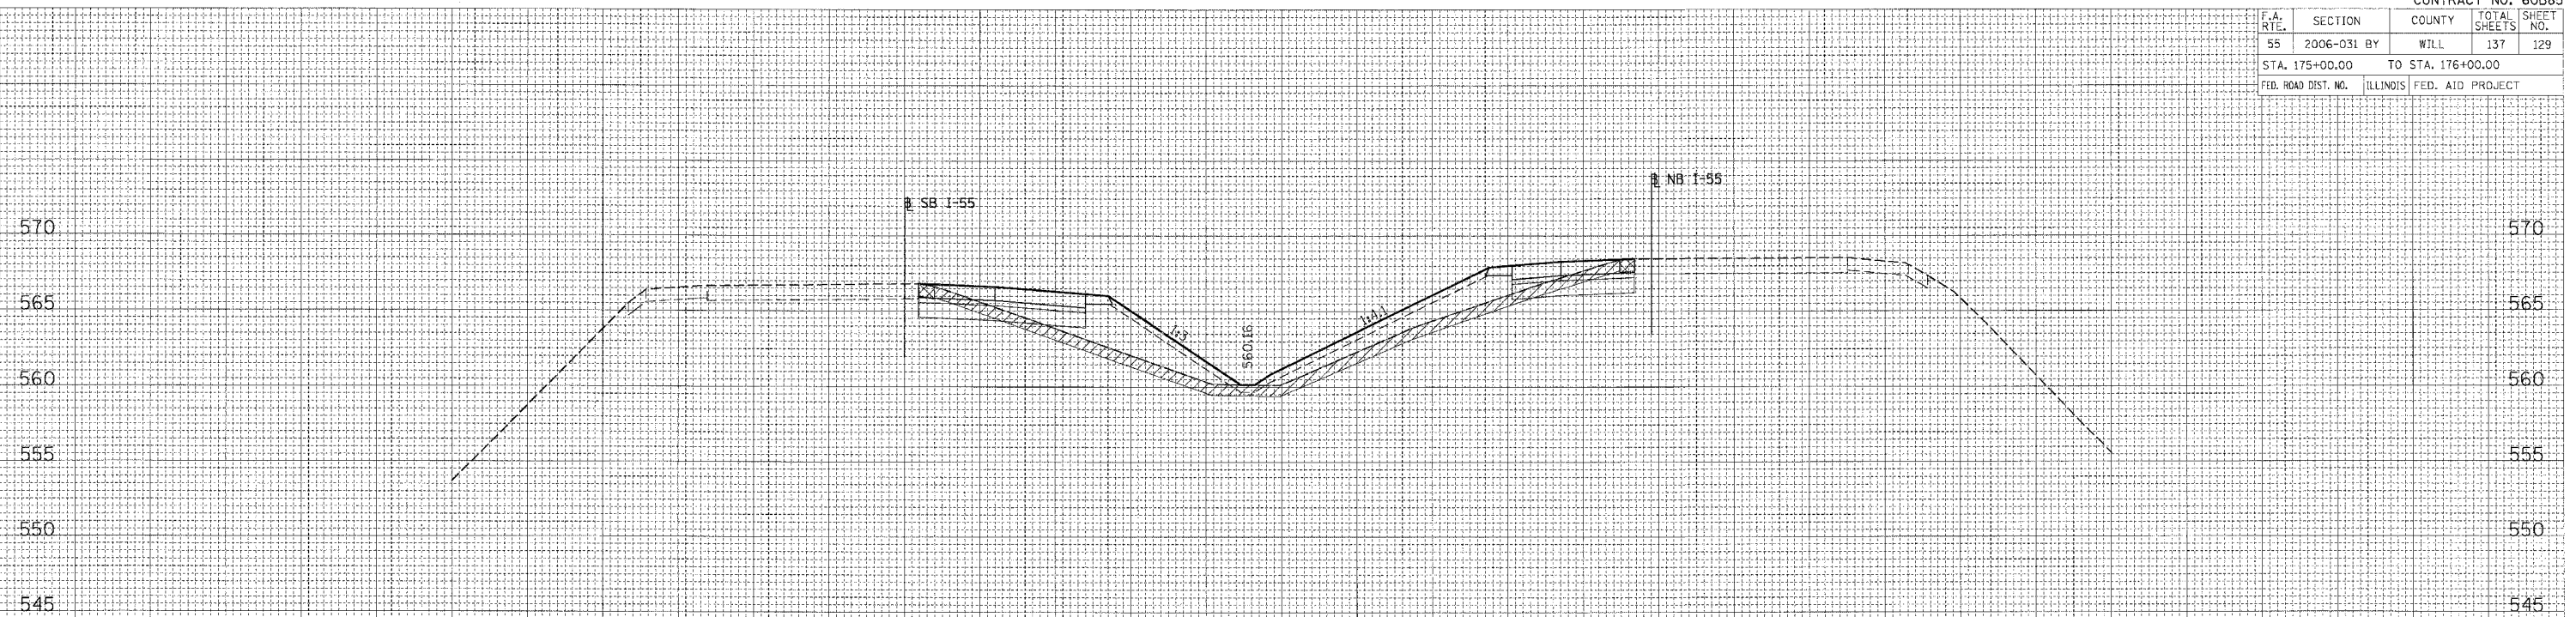

CUT = 19.89 SQ FT
EMBANKMENT = 116.24 SQ FT

176+00.00

60 50 40 30 20 10 0 10 20 30 40 50 60 70 80 90 100 110 120 130 140 150 160

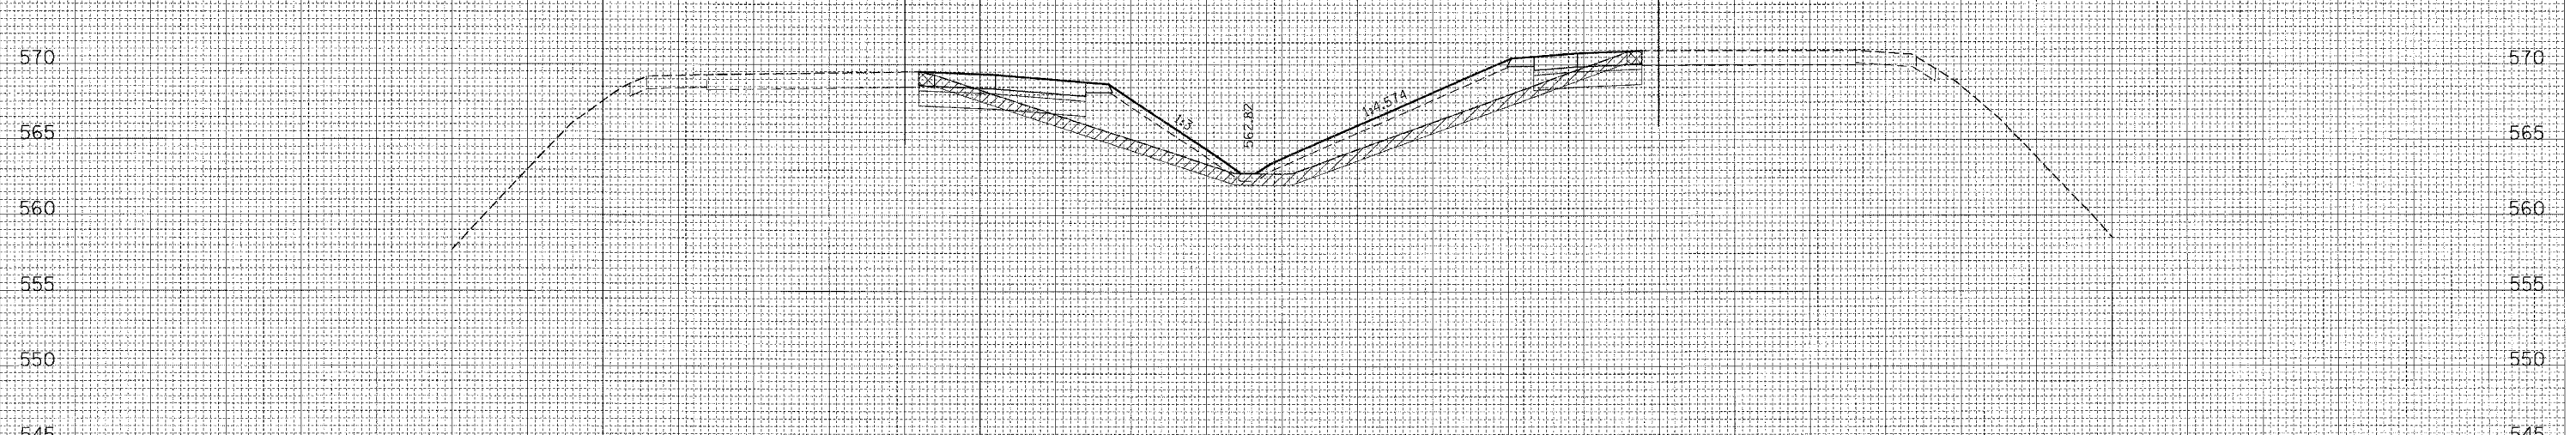

CUT = 17.92 SQ FT
EMBANKMENT = 123.23 SQ FT

175+00.00

LEGEND:

EXISTING SHOULDER REMOVAL

TOPSOIL EXCAVATION

FINAL SURVEY BY DATE

NO. SURVEYED SURVEY BY DATE

NO. NOTE BOOK TEMPLATE AREAS CHECKED

ORIGINAL SURVEY BY DATE

NO. SURVEYED SURVEY BY DATE

NO. NOTE BOOK TEMPLATE AREAS CHECKED

PLOT DATE = 04/15/06

FILE NAME = 041506

PLOT SCALE = 1"=40'

USER NAME = JWB