
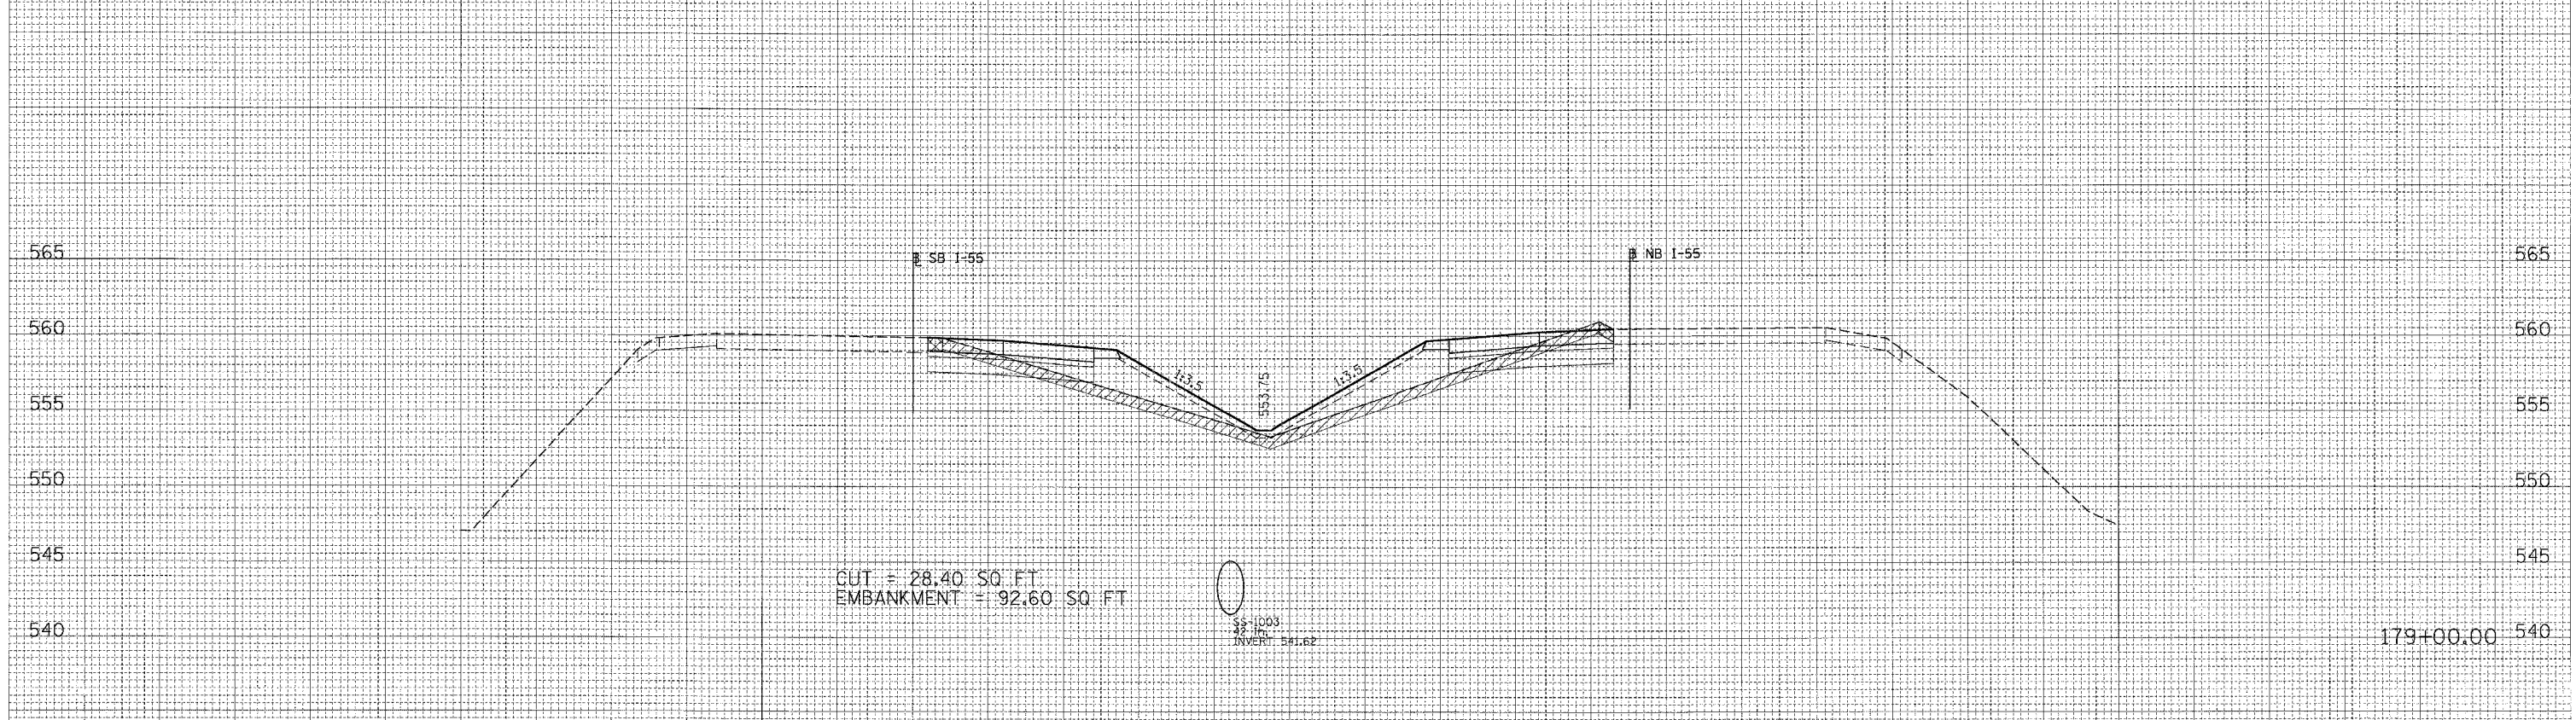


F.A. RATE	SECTION	COUNTY	TOTAL SHEETS	SHEET NO.
55	2006-031 BY	WILL	137	131
STA. 179+00.00		TO STA. 180+00.00		
FED. ROAD DIST. NO.		ILLINOIS FED. AID PROJECT		

60 50 40 30 20 10 0 10 20 30 40 50 60 70 80 90 100 110 120 130 140 150 160

BY	DATE
FINISHED SURVEY	DATE
NOTED	
NO.	

BY	DATE
ORIGINAL SURVEY	DATE
NOTED	
NO.	

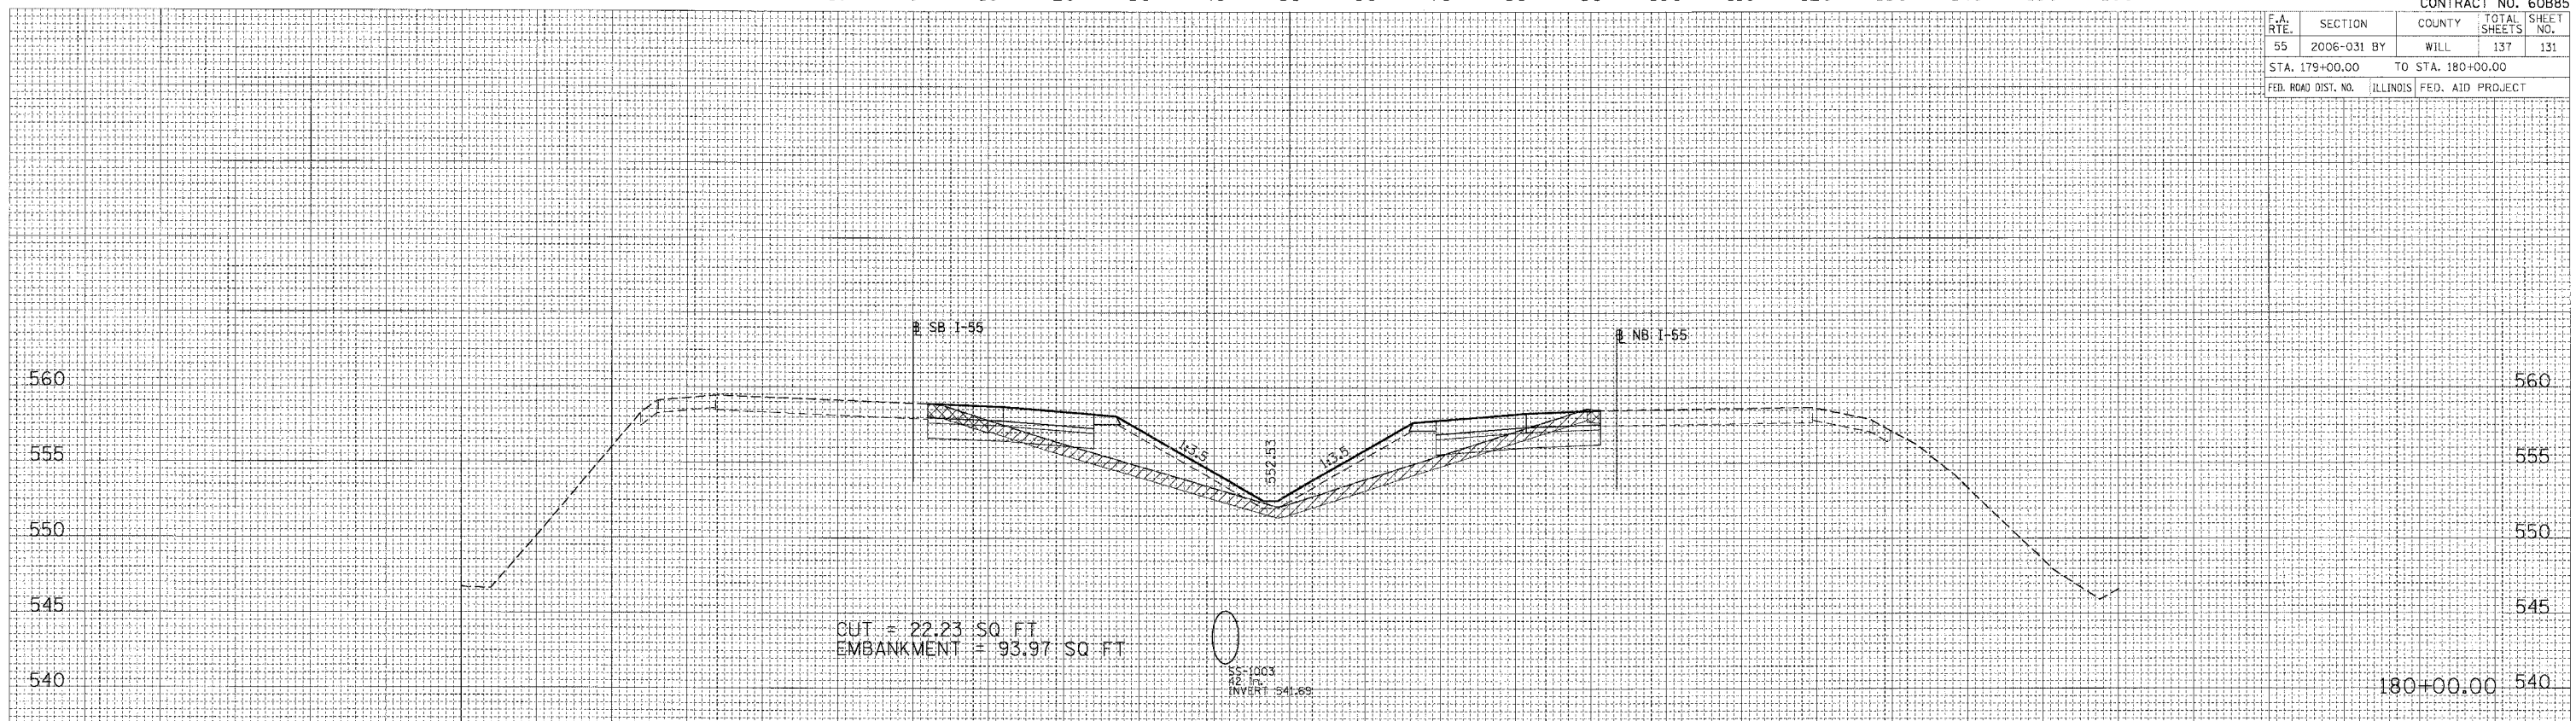

LEGEND:
 EXISTING SHOULDER REMOVAL
 TOPSOIL EXCAVATION

PLOT DATE = #DATE#
 PLOT NAME = #CALL#
 PLOT NUMBER = #USER#

60 50 40 30 20 10 0 10 20 30 40 50 60 70 80 90 100 110 120 130 140 150 160