


F.A. RTE.	SECTION	COUNTY	TOTAL SHEETS	SHEET NO.
55	2006-031 BY	WILL	137	132
STA. 181+00.00		TO STA. 182+00.00		
FED. ROAD DIST. NO.		ILLINOIS FED. AID PROJECT		

60 50 40 30 20 10 0 10 20 30 40 50 60 70 80 90 100 110 120 130 140 150 160

DATE: _____ BY: _____
 SURVEY: _____
 NOTE BOOK: _____
 TEMPLATE: _____
 AREAS CHECKED: _____

DATE: _____ BY: _____
 SURVEY: _____
 NOTE BOOK: _____
 TEMPLATE: _____
 AREAS CHECKED: _____

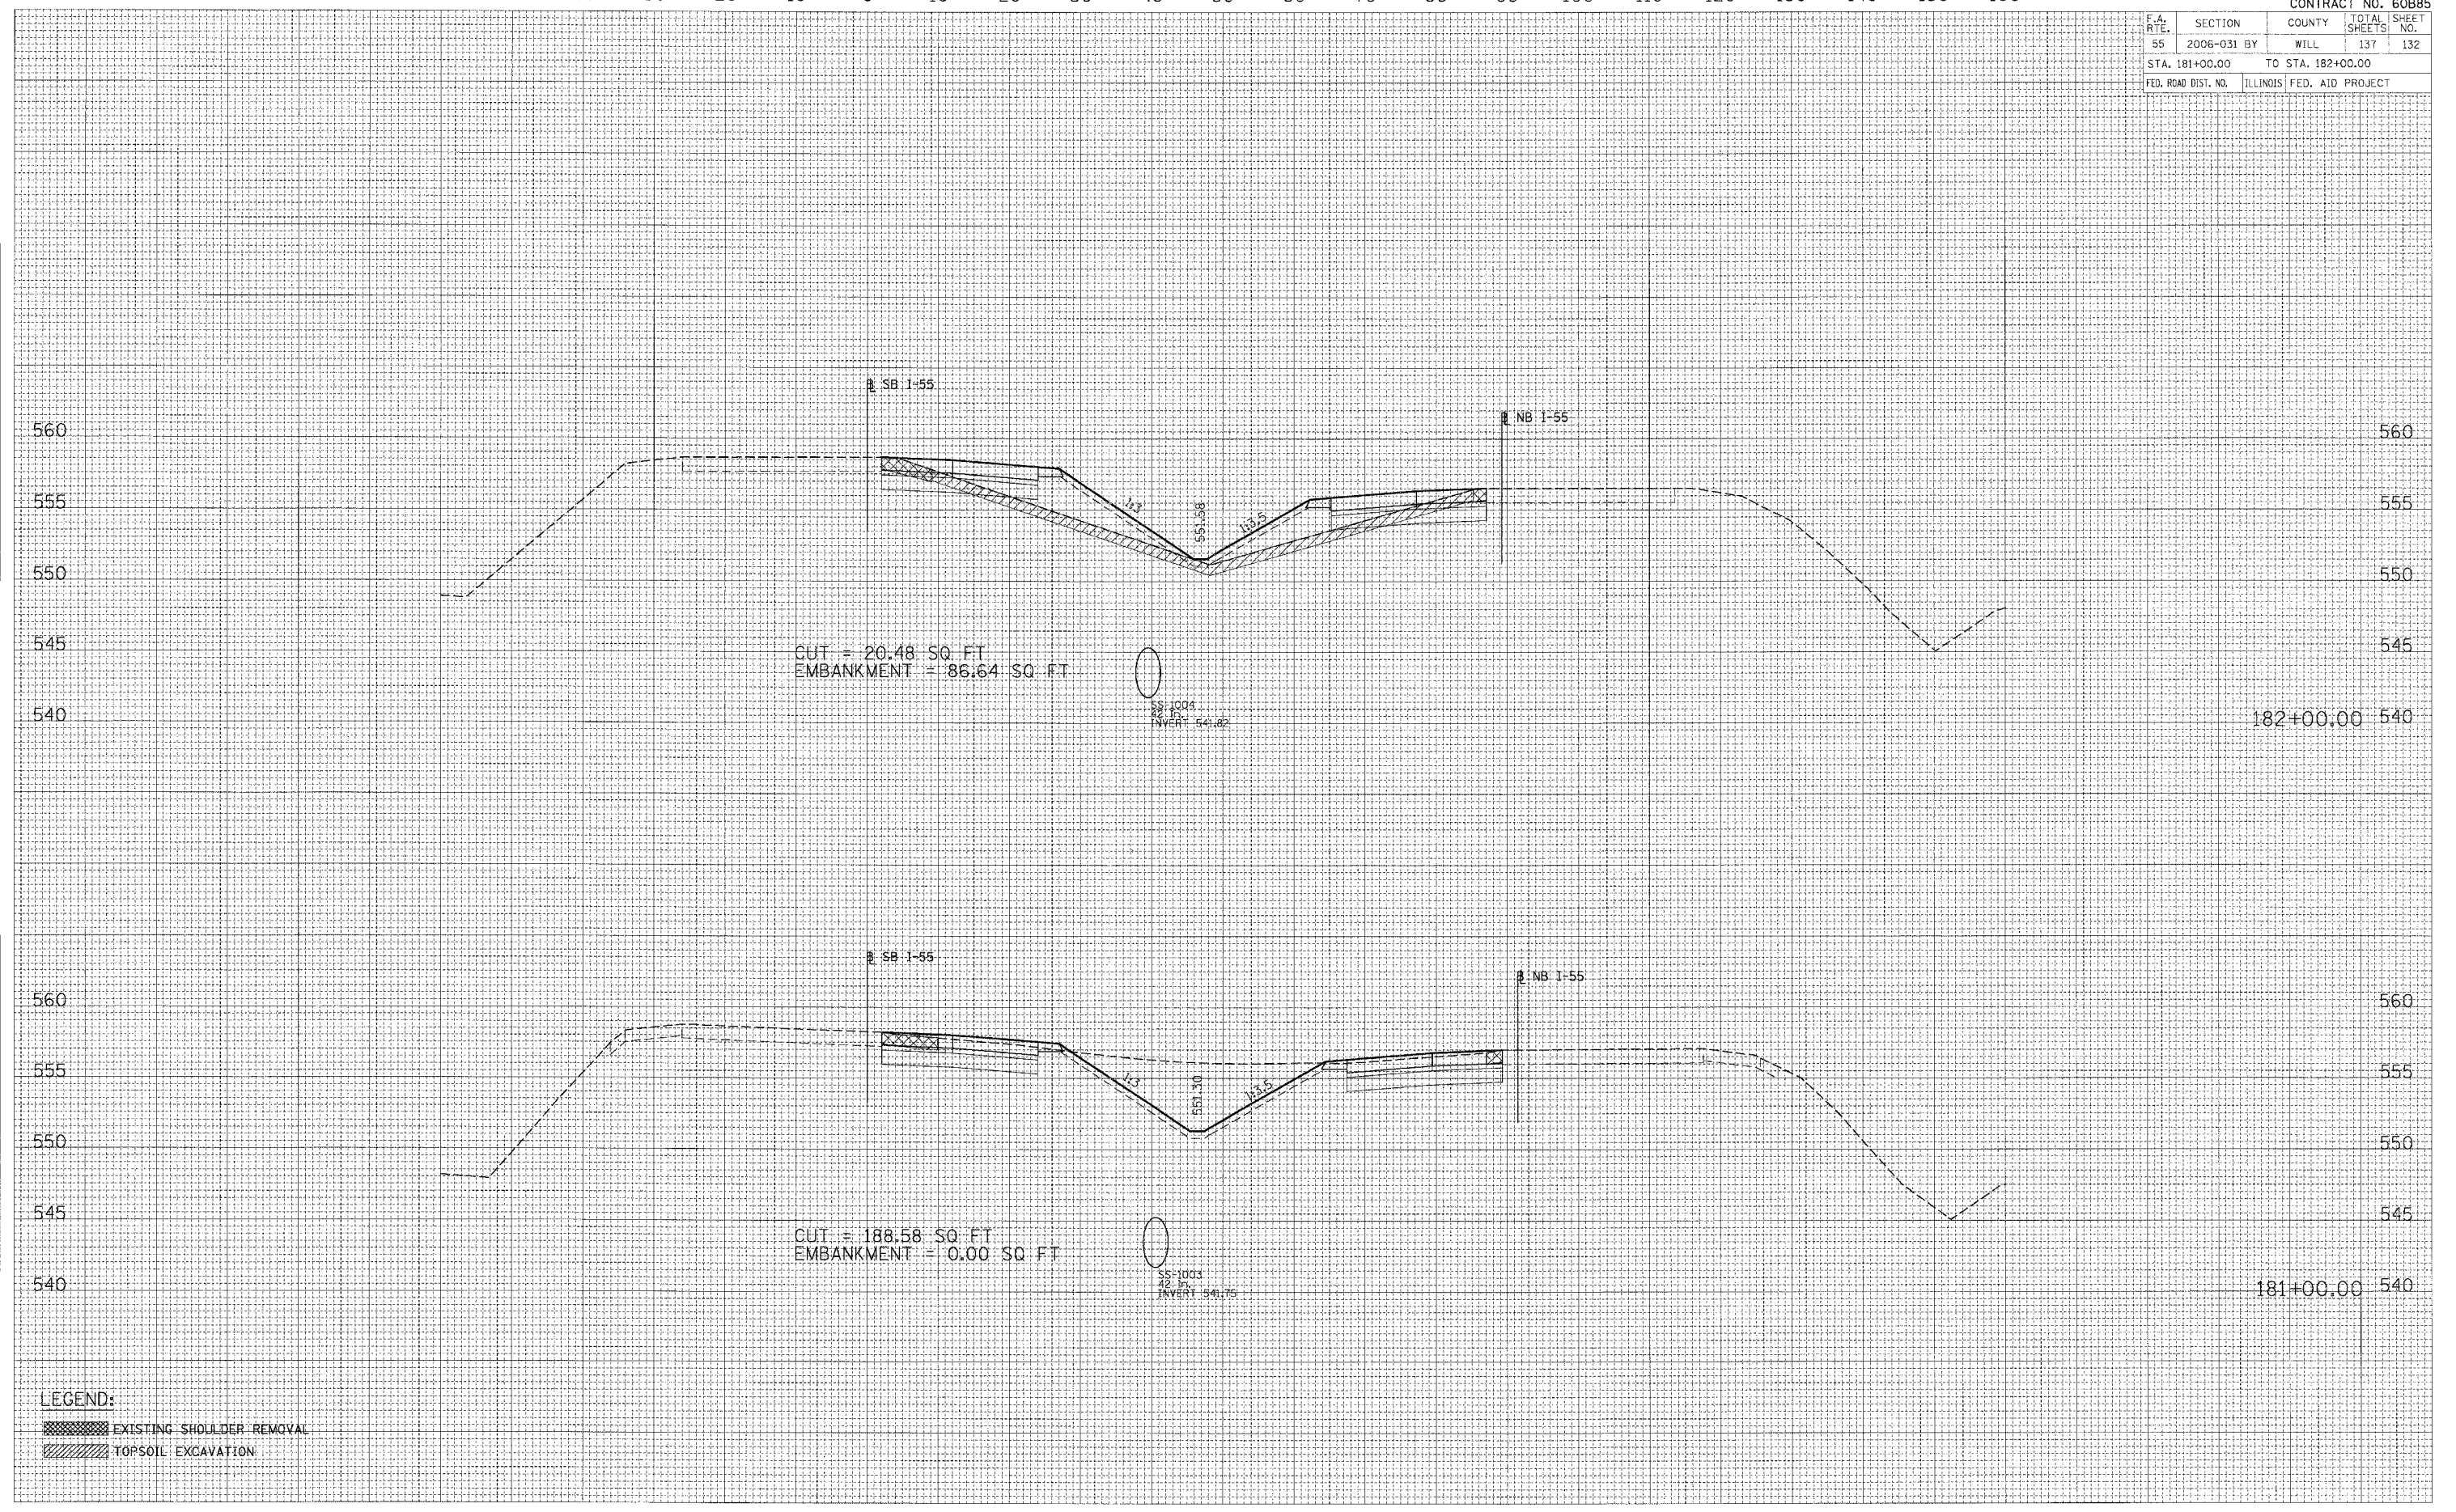

CUT = 20.48 SQ FT
 EMBANKMENT = 86.64 SQ FT

CUT = 188.58 SQ FT
 EMBANKMENT = 0.00 SQ FT

LEGEND:
 EXISTING SHOULDER REMOVAL
 TOPSOIL EXCAVATION

60 50 40 30 20 10 0 10 20 30 40 50 60 70 80 90 100 110 120 130 140 150 160