


60 50 40 30 20 10 0 10 20 30 40 50 60 70 80 90 100 110 120 130 140 150 160

CONTRACT NO. 60885

F.A. RTE.	SECTION	COUNTY	TOTAL SHEET NO.
55	2006-031 BY	WILL	137 135
STA. 188+00.00		TO STA. 188+00.00	
FED. ROAD DIST. NO.	ILLINOIS	FED. AID PROJECT	

FINAL SURVEY	SURVEYED	BY	DATE
NOTE BOOK NO.	PLOTTED		
	TEMPLATE		
	REVIS		
	FIGURE CHECKED		

ORIGINAL SURVEY	SURVEYED	BY	DATE
NOTE BOOK NO.	PLOTTED		
	TEMPLATE		
	REVIS		
	FIGURE CHECKED		

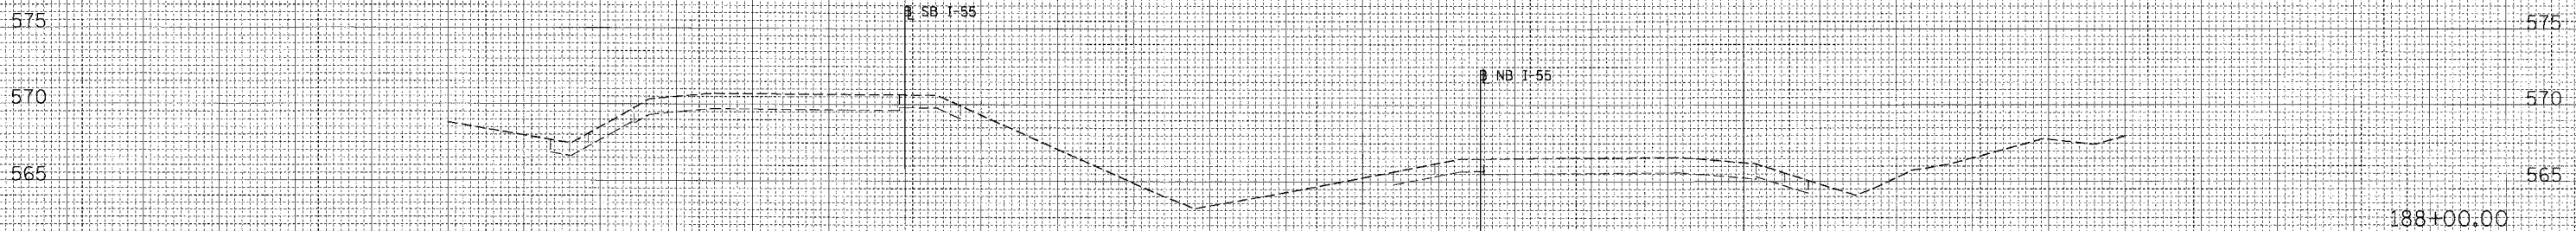

LEGEND:
 EXISTING SHOULDER REMOVAL
 TOPSOIL EXCAVATION

PLOT DATE = 04/20/08
 FILE NAME = 041111
 USER NAME = 041111

60 50 40 30 20 10 0 10 20 30 40 50 60 70 80 90 100 110 120 130 140 150 160

I-55 CROSS-SECTIONS (CSX RR)