


PLOT DATE: *DATES*
 FILE NAME: *FILES*
 USER NAME: *USERS*

ORIGINAL SURVEY NO. _____
 SURVEY NOTE BOOK NO. _____
 PLOTTED TEMPLATE LABEL CHECKED _____
 BY: _____ DATE: _____

FINAL SURVEY NO. _____
 SURVEY NOTE BOOK NO. _____
 PLOTTED TEMPLATE LABEL CHECKED _____
 BY: _____ DATE: _____

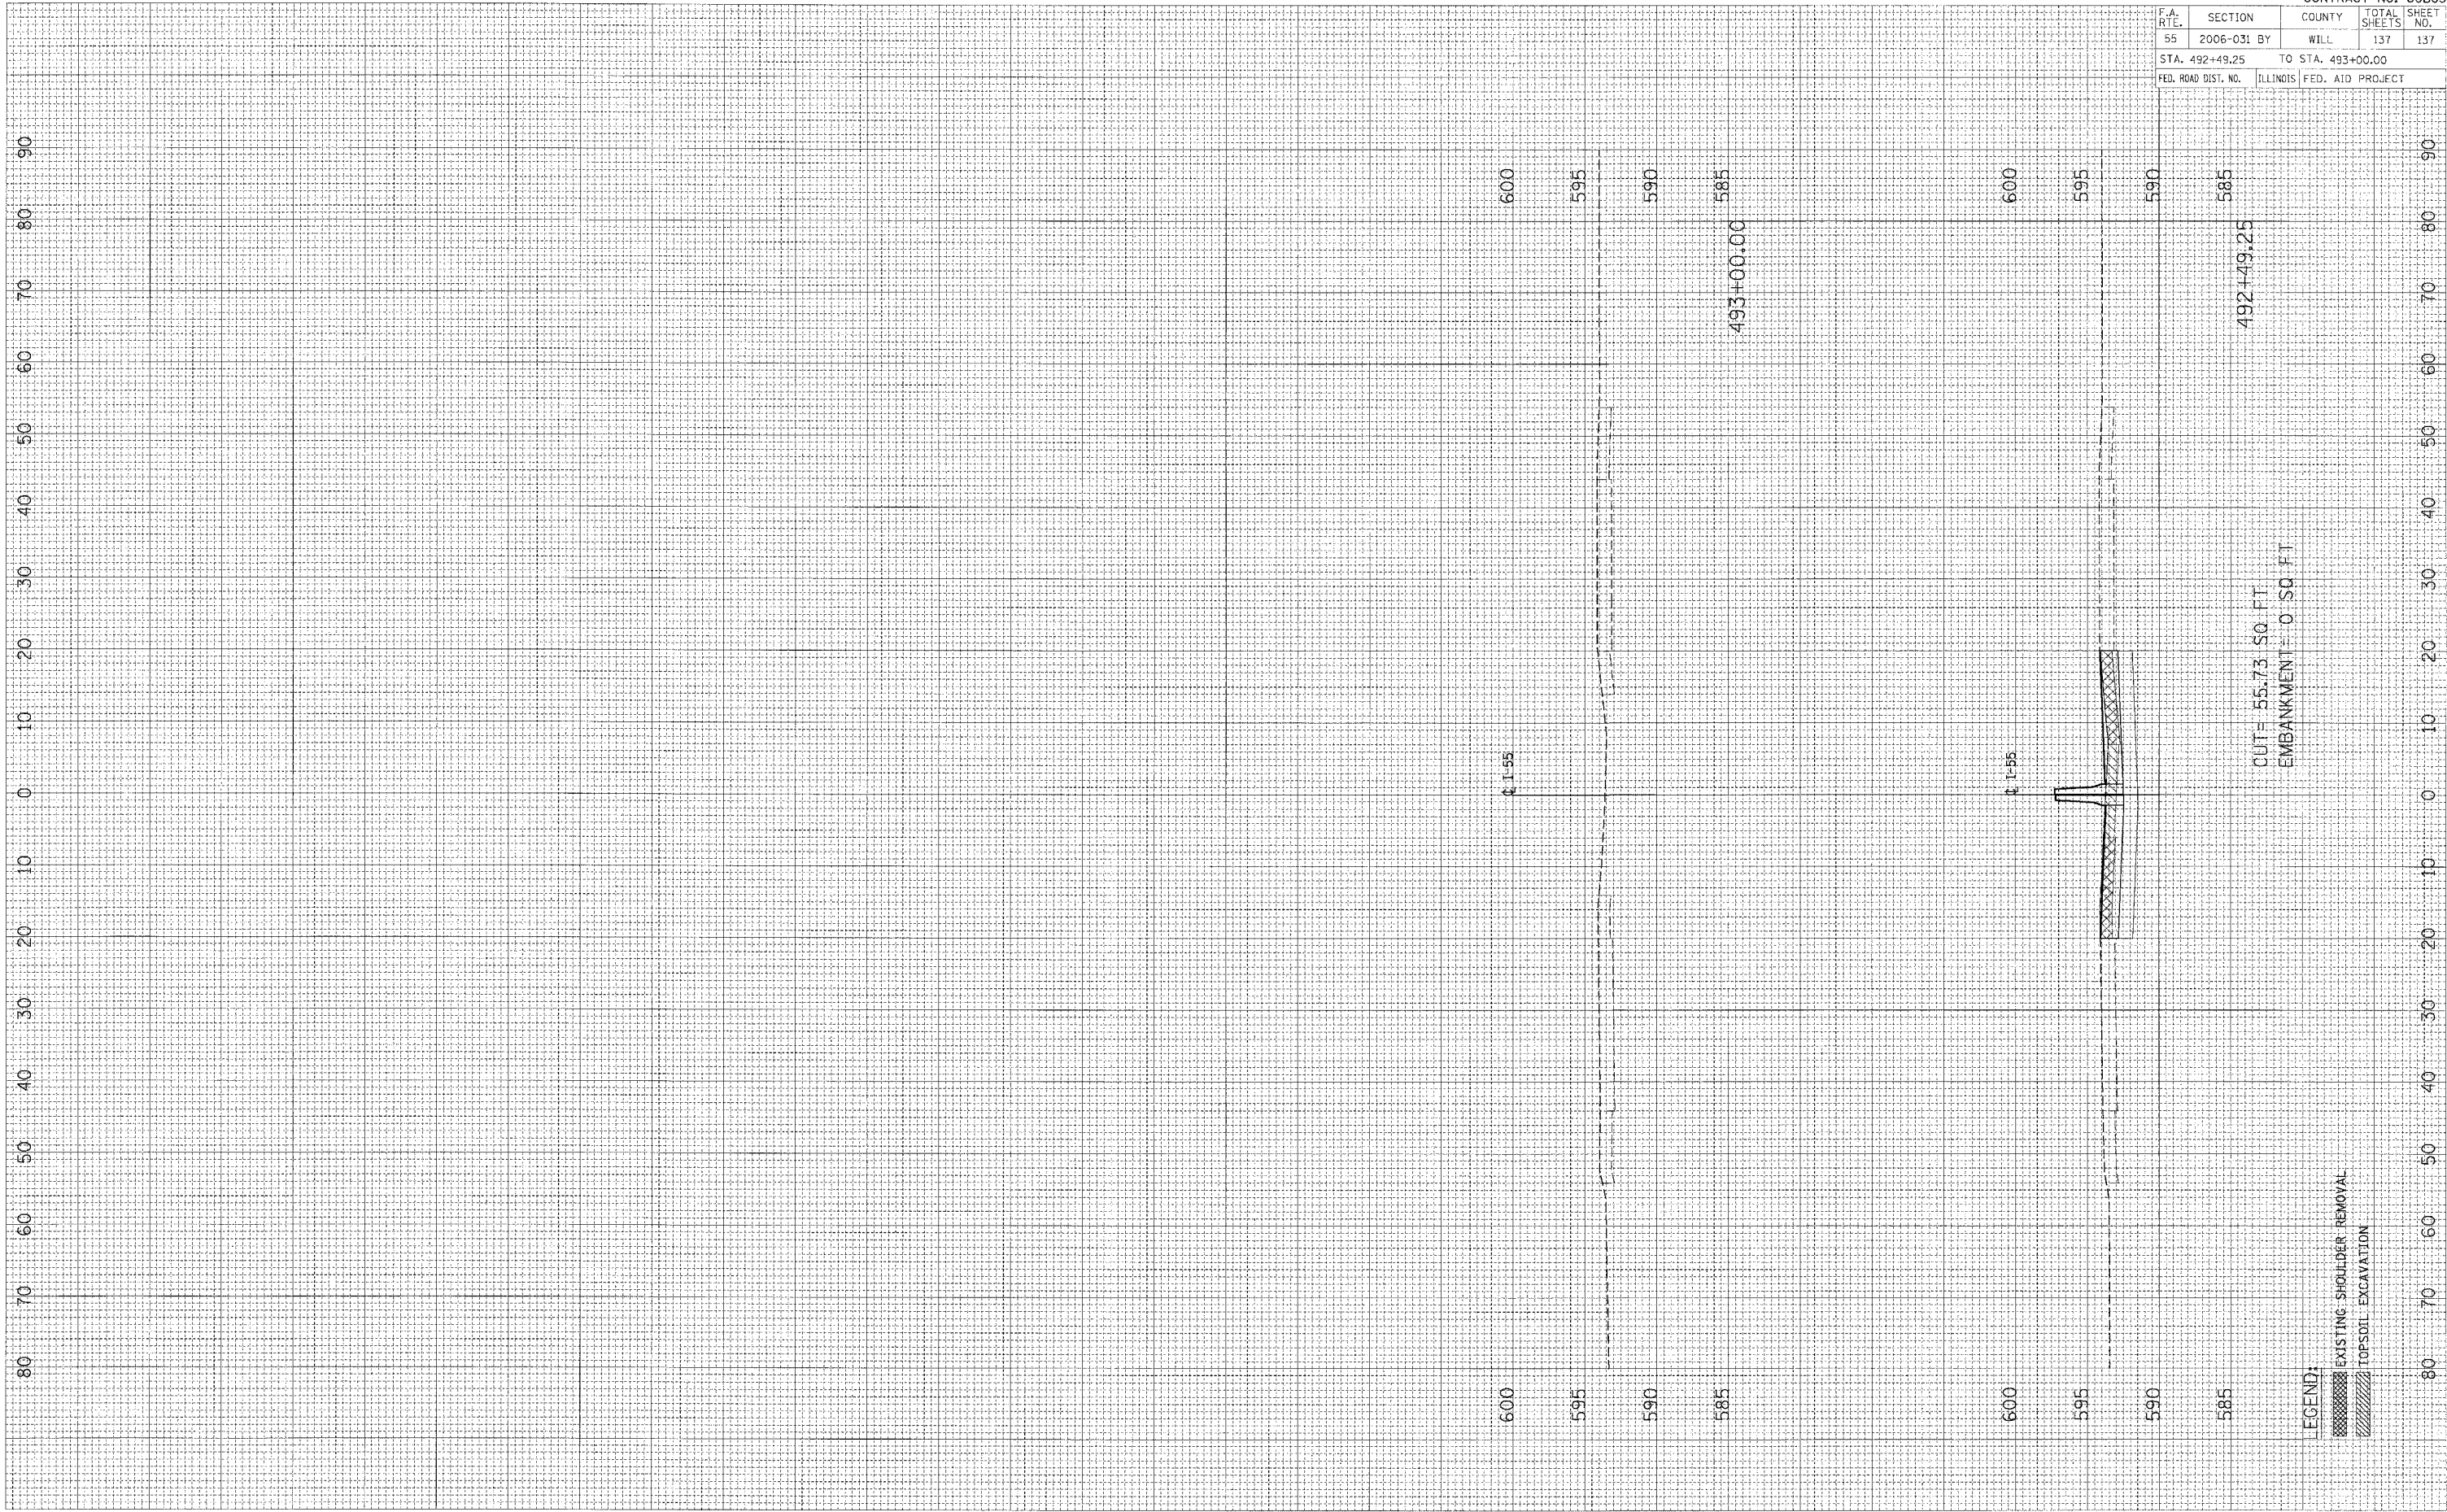

LEGEND
 ▨ EXISTING SHOULDER REMOVAL
 ▩ TOPSOIL EXCAVATION

CONTRACT NO. 60B85				
F.A. RTE.	SECTION	COUNTY	TOTAL SHEETS	SHEET NO.
55	2006-031 BY	WILL	137	137
STA. 492+49.25		TO STA. 493+00.00		
FED. ROAD DIST. NO.		ILLINOIS FED. AID PROJECT		