


F.A. RTE.	SECTION	COUNTY	TOTAL SHEETS	SHEET NO.
55	2006-032 BY	WILL	505	33
STA. 727+00		TO STA. 757+00		
FED. ROAD DIST. NO. 1		ILLINOIS FED. AID PROJECT		
ALIGN-08 OF 16				

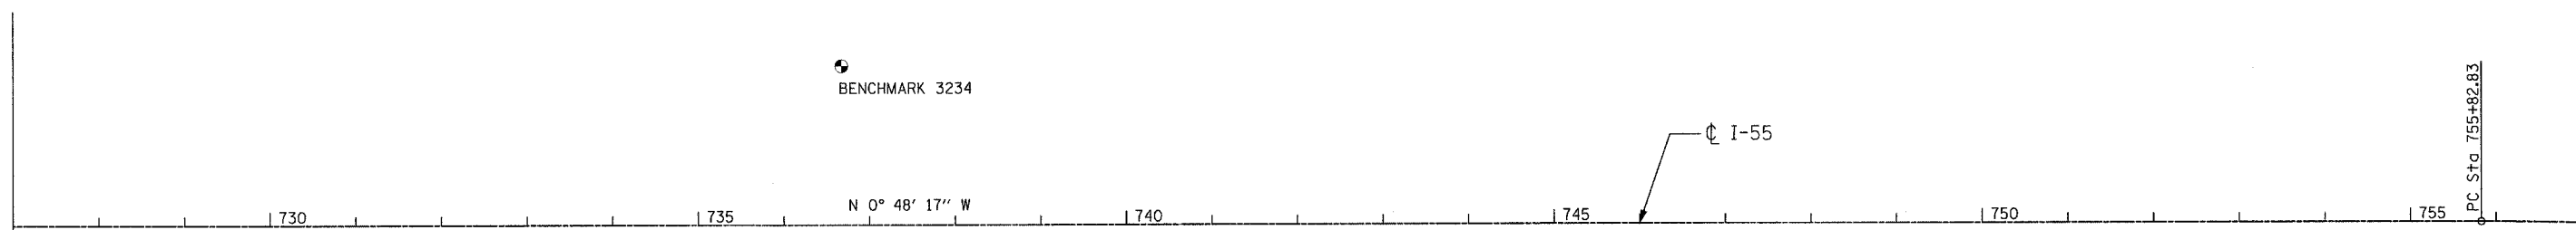


MATCH LINE STA. 727+00
SEE ALIGN-07

MATCH LINE STA. 757+00
SEE ALIGN-09



BENCHMARK DESCRIPTIONS

BENCHMARK 208	SET REBAR +/- 2' NW OF EXISTING FENCE LINE, ELEV. 620.78'.
BENCHMARK 209	SET REBAR +/- 50' SE OF EXISTING PAVEMENT, ELEV. 611.43'.
BENCHMARK 3228	SQUARE CUT ON TOP OF 36" CONC FLARE END SECTION ABOUT ON E ROW OF E FRONTAGE RD., ELEV. 618.29'.
BENCHMARK 3234	"X" CUT ON TOP OF NE BOLT OF A 4'X4' SIGN BASE OF A LARGE SIGN AT THE SW CORNER OF THE W FRONTAGE RD. OF I-55 AND 143RD ST. N 1805400.67 E 1030496.13, ELEV. 624.51'.

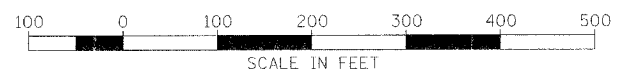

REVISIONS	
NAME	DATE

ILLINOIS DEPARTMENT OF TRANSPORTATION
 FAI ROUTE 55
 US 30 (PLAINFIELD ROAD) TO LILY CACHE SLOUGH

ALIGNMENT, TIES AND BENCHMARKS

SCALE: 1"=100'
 DATE: 06-30-06

DRAWN BY ALR
 CHECKED BY RH

FINAL