


F.A. RTE.	SECTION	COUNTY	TOTAL SHEETS	SHEET NO.
55	2006-032 BY	WILL	505	36
STA. 817+00		TO STA. 847+00		
FED. ROAD DIST. NO. 1		ILLINOIS FED. AID PROJECT		
ALIGN-11 OF 16				

MATCH LINE STA. 817+00
SEE ALIGN-10

MATCH LINE STA. 847+00
SEE ALIGN-12

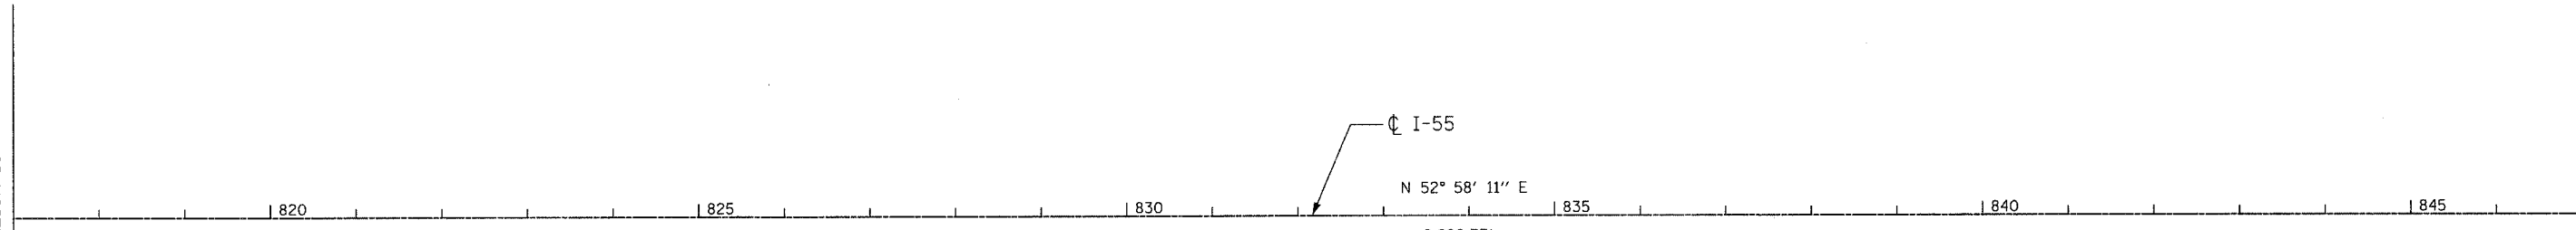

BENCHMARK DESCRIPTIONS

BENCHMARK 223	SET REBAR +/- 2' NW OF EXISTING FENCE LINE, ELEV. 622.03'.
BENCHMARK 224	SET REBAR +/- 2' NW OF EXISTING FENCE LINE, ELEV. 618.53'.



REVISIONS	
NAME	DATE

ILLINOIS DEPARTMENT OF TRANSPORTATION
 FAI ROUTE 55
 US 30 (PLAINFIELD ROAD) TO LILY CACHE SLOUGH

ALIGNMENT, TIES AND BENCHMARKS

SCALE: 1"=100'
 DATE: 06-30-06

DRAWN BY ALR
 CHECKED BY RH

FINAL