




F.A.P. RTE.	SECTION	COUNTY	TOTAL SHEETS	SHEET NO.
55	2006-032 BY	WILL	505	53
STA.		TO STA.		
FED. ROAD DIST. NO.		ILLINOIS FED. AID PROJECT		
TIES-12 OF 12				

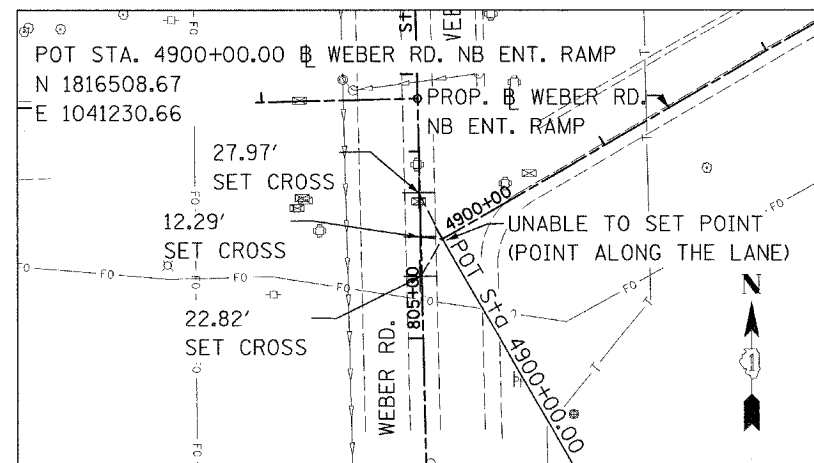


POT STA. 4900+00.00

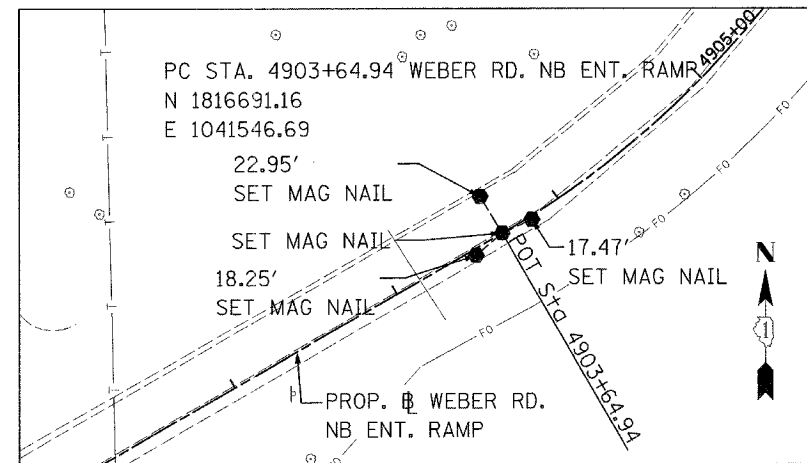


PC STA. 4903+64.94

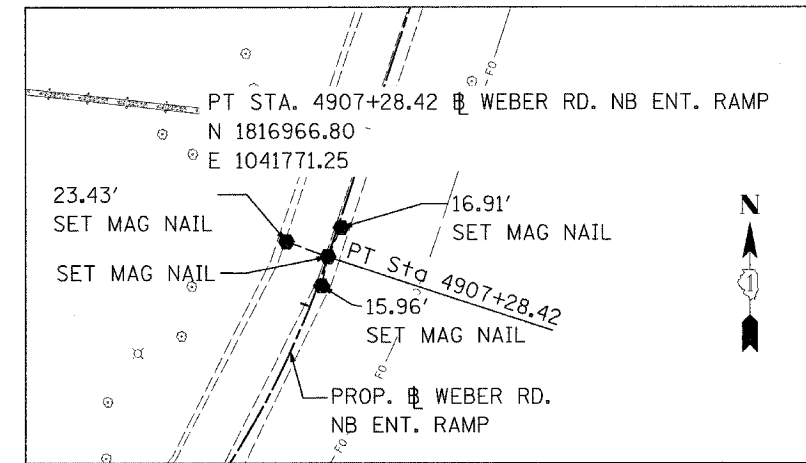


PT STA. 4907+28.42

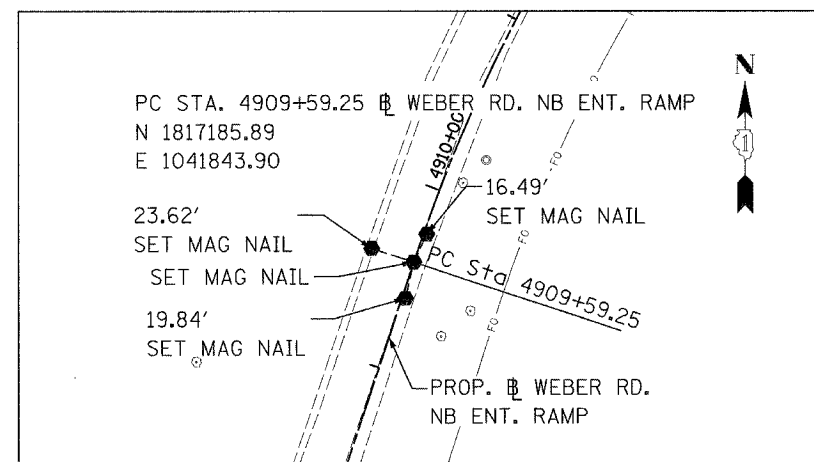

PC STA. 4909+59.25

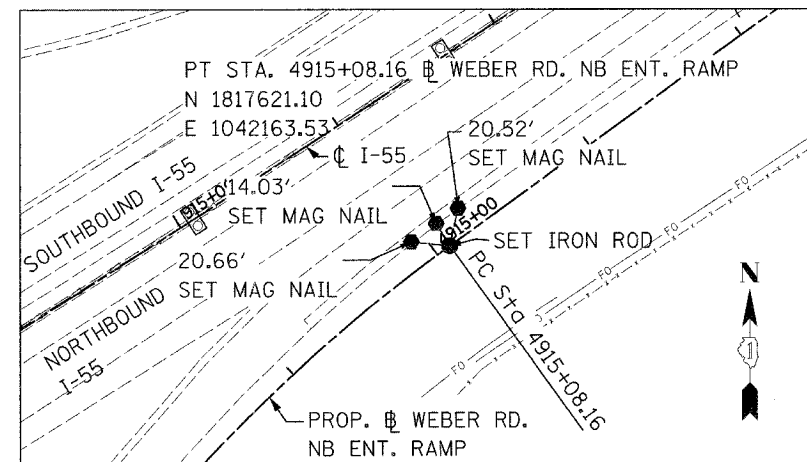

PT STA. 4915+08.16

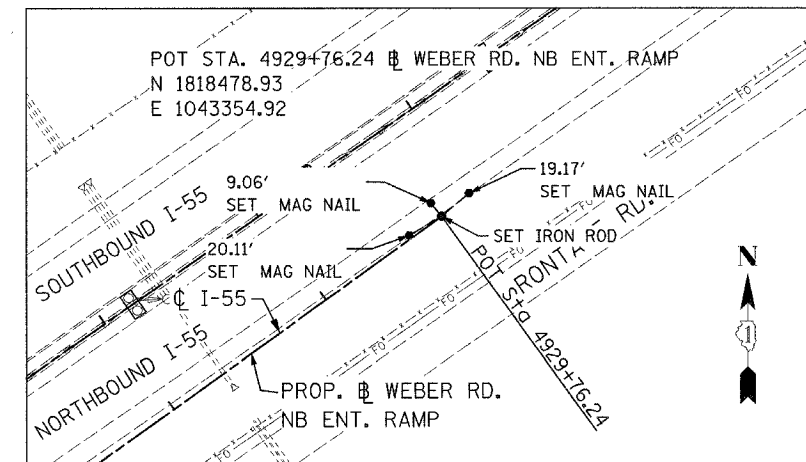

POT STA. 4929+78.24

REVISIONS	
NAME	DATE

ILLINOIS DEPARTMENT OF TRANSPORTATION
 FAI ROUTE 55
 US 30 (PLAINFIELD ROAD) TO LILY CACHE SLOUGH

ALIGNMENT, TIES, AND
 BENCHMARKS

SCALE: 1" = 50'
 DATE: 06-30-06

DRAWN BY ALR
 CHECKED BY

