
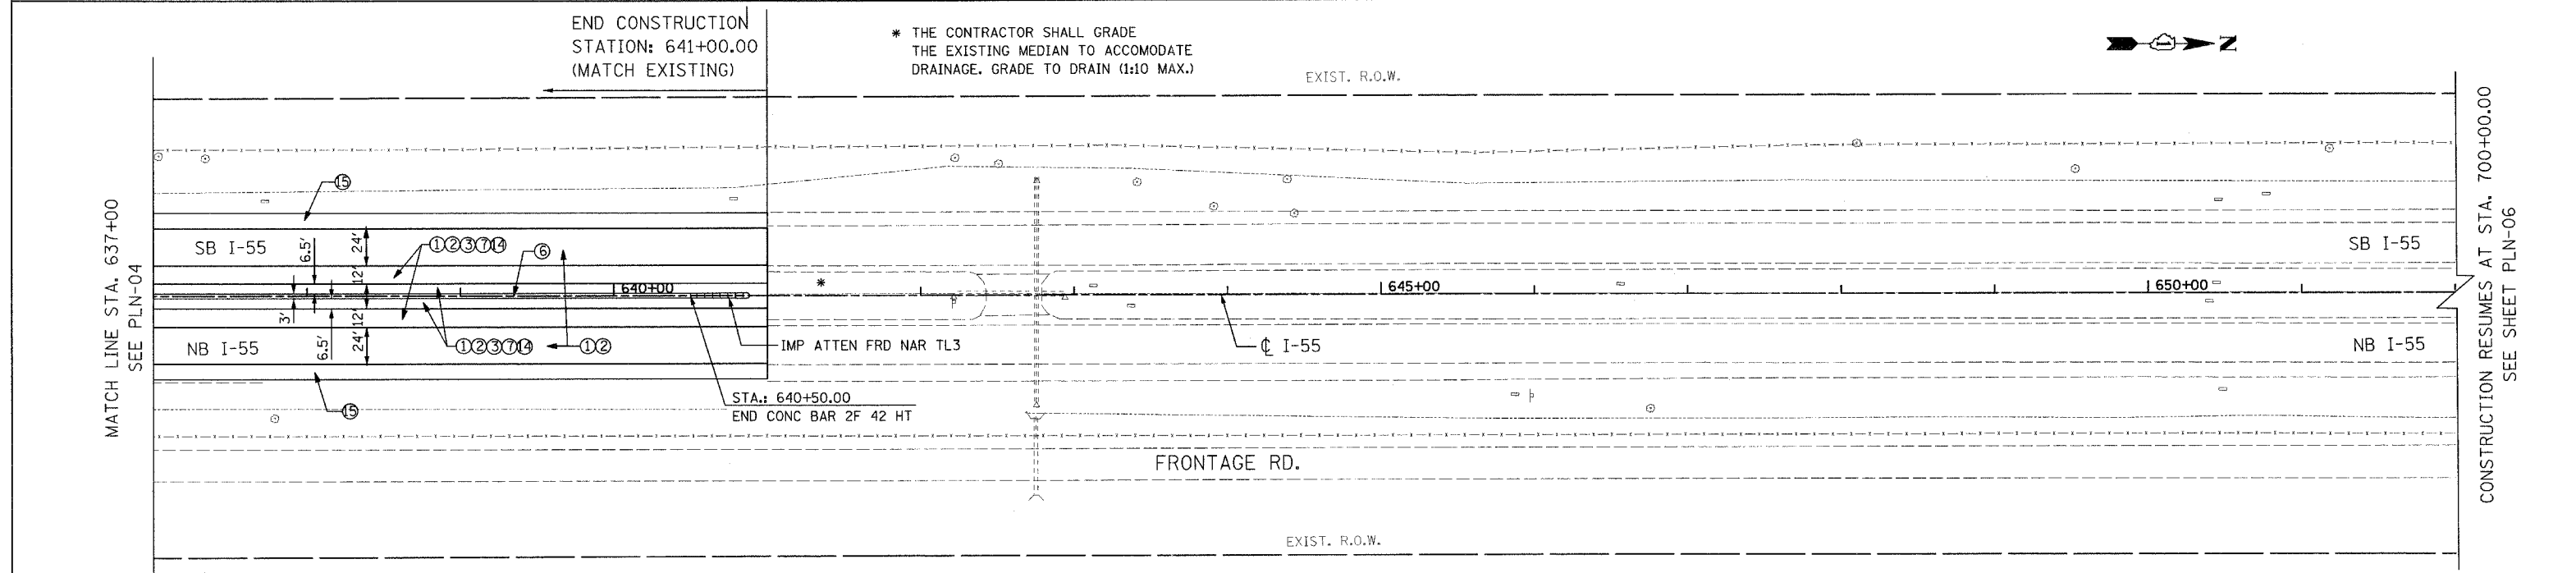


F.A.P. RTE.	SECTION	COUNTY	TOTAL SHEETS	SHEET NO.
55	2006-032 BY	WILL	505	60
STA. 637+00		TO STA. 652+00		
FED. ROAD DIST. NO. 1		ILLINOIS	FED. AID PROJECT	
PLN-05 OF 11				

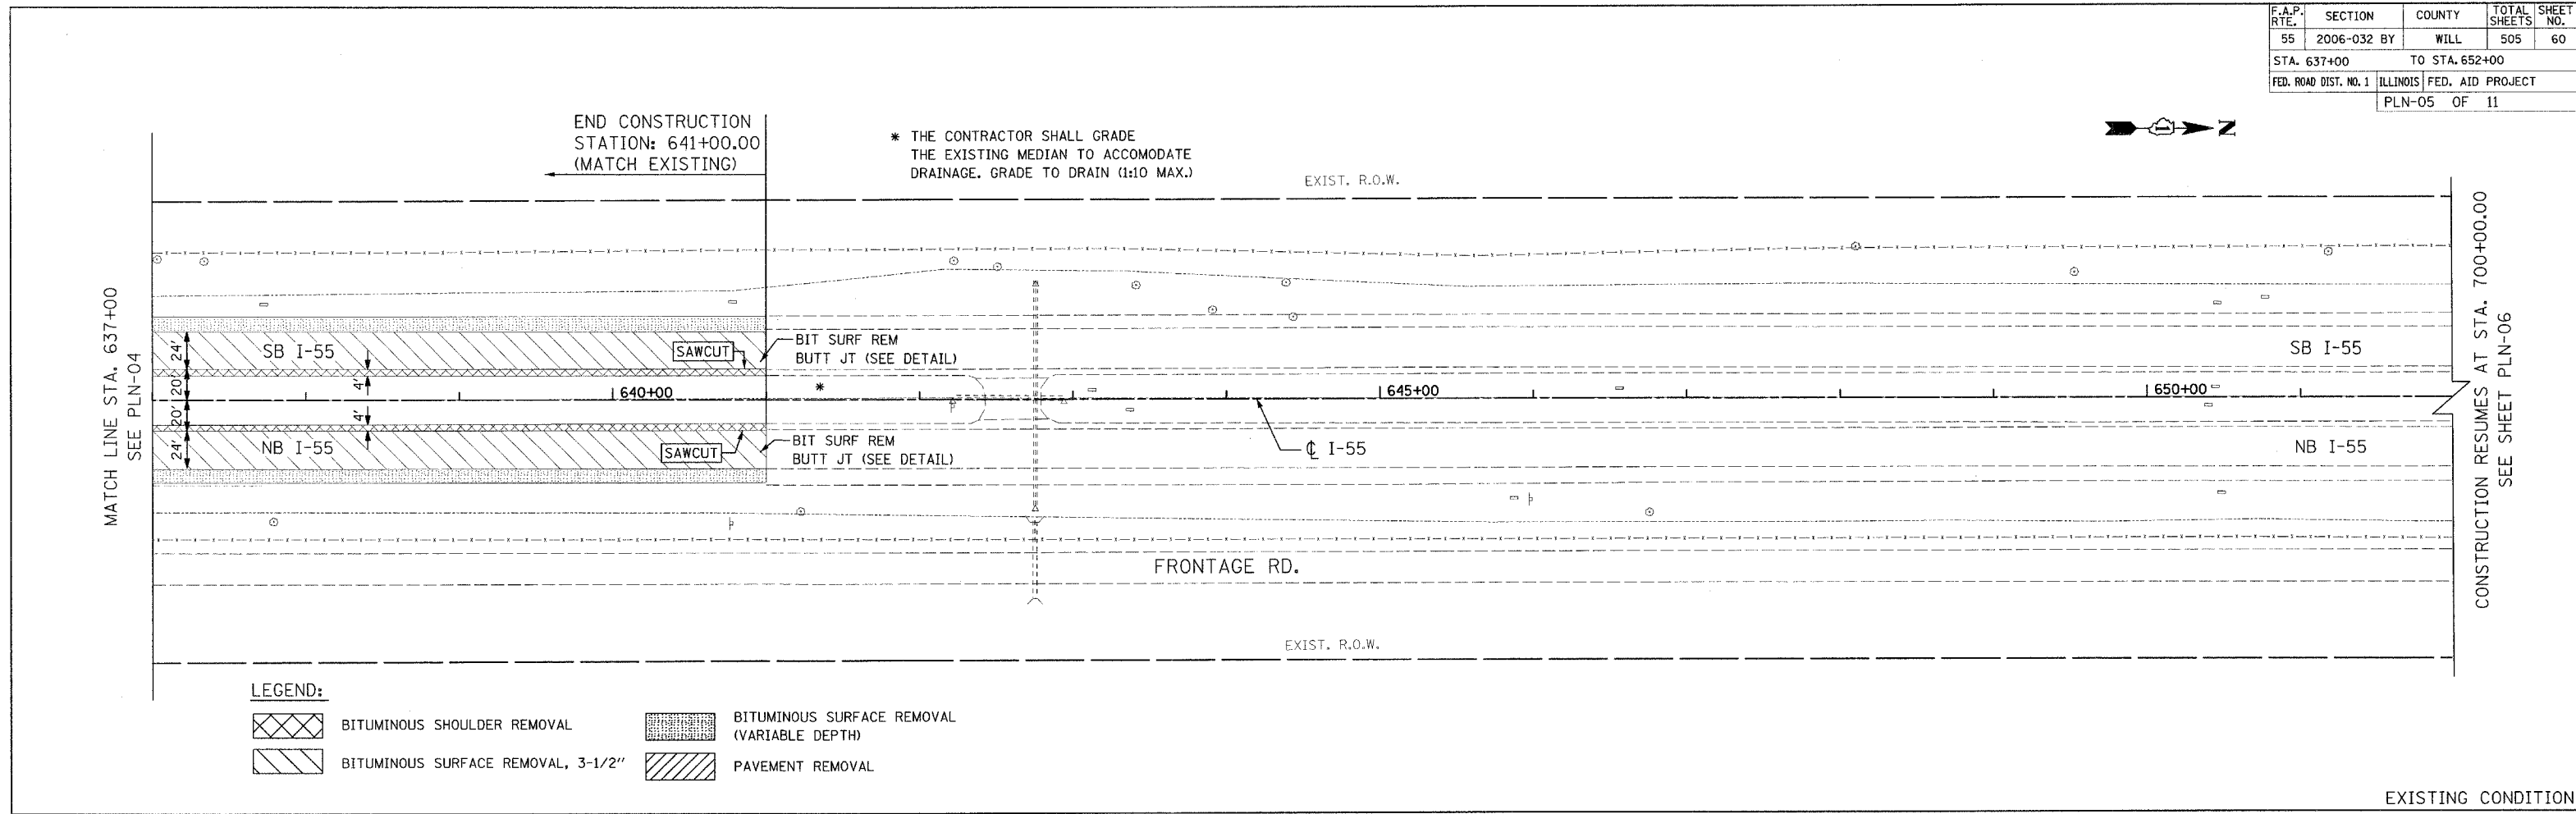

REVISIONS	
NAME	DATE
M. HALDEMAN	07/28/06

PROPOSED CONDITION

ILLINOIS DEPARTMENT OF TRANSPORTATION

FAI ROUTE 55

US 30 (PLAINFIELD ROAD) TO LILY CACHE SLOUGH

EXISTING AND PROPOSED ROADWAY PLAN

SCALE: 1" = 50'

DATE: 06-30-06

DRAWN BY: ALR

CHECKED BY: DM

FINAL