
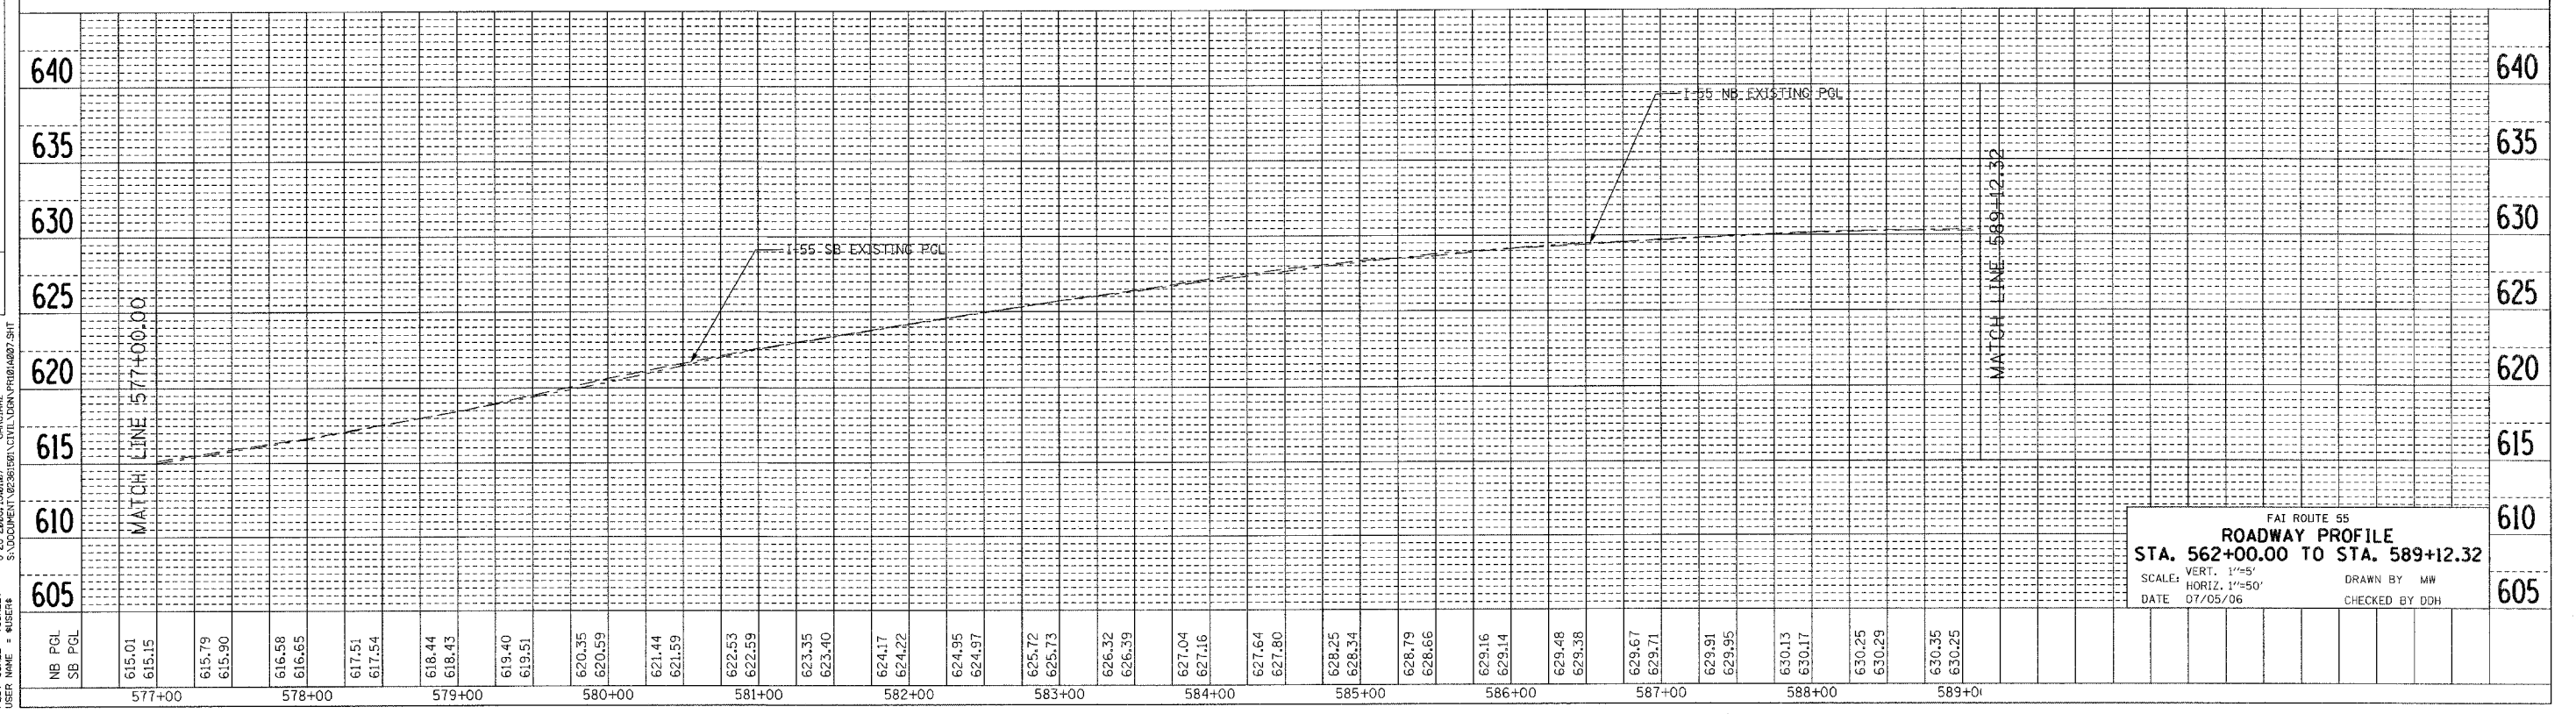


F.A. RTE.	SECTION	COUNTY	TOTAL SHEETS	SHEET NO.
55	2006-032 BY	WILL	505	67
STA.		TO STA.		
FED. ROAD DIST. NO.		ILLINOIS	FED. AID PROJECT	

PLAN	SURVEYED	BY	DATE
NOTE BOOK NO.	PLANNED		
	BY		
	DATE		

PROFILE	SURVEYED	BY	DATE
NOTE BOOK NO.	PLANNED		
	BY		
	DATE		

6-28-2006 15:01:47 GARCIAZ
 S:\DOCUMENT\02361001\CTVIL\DRN\PROF\01907.SHT
 PLOT DATE = #DATE#
 FILE NAME = #FILE#
 PLOT SCALE = #SCALE#
 USER NAME = #USER#

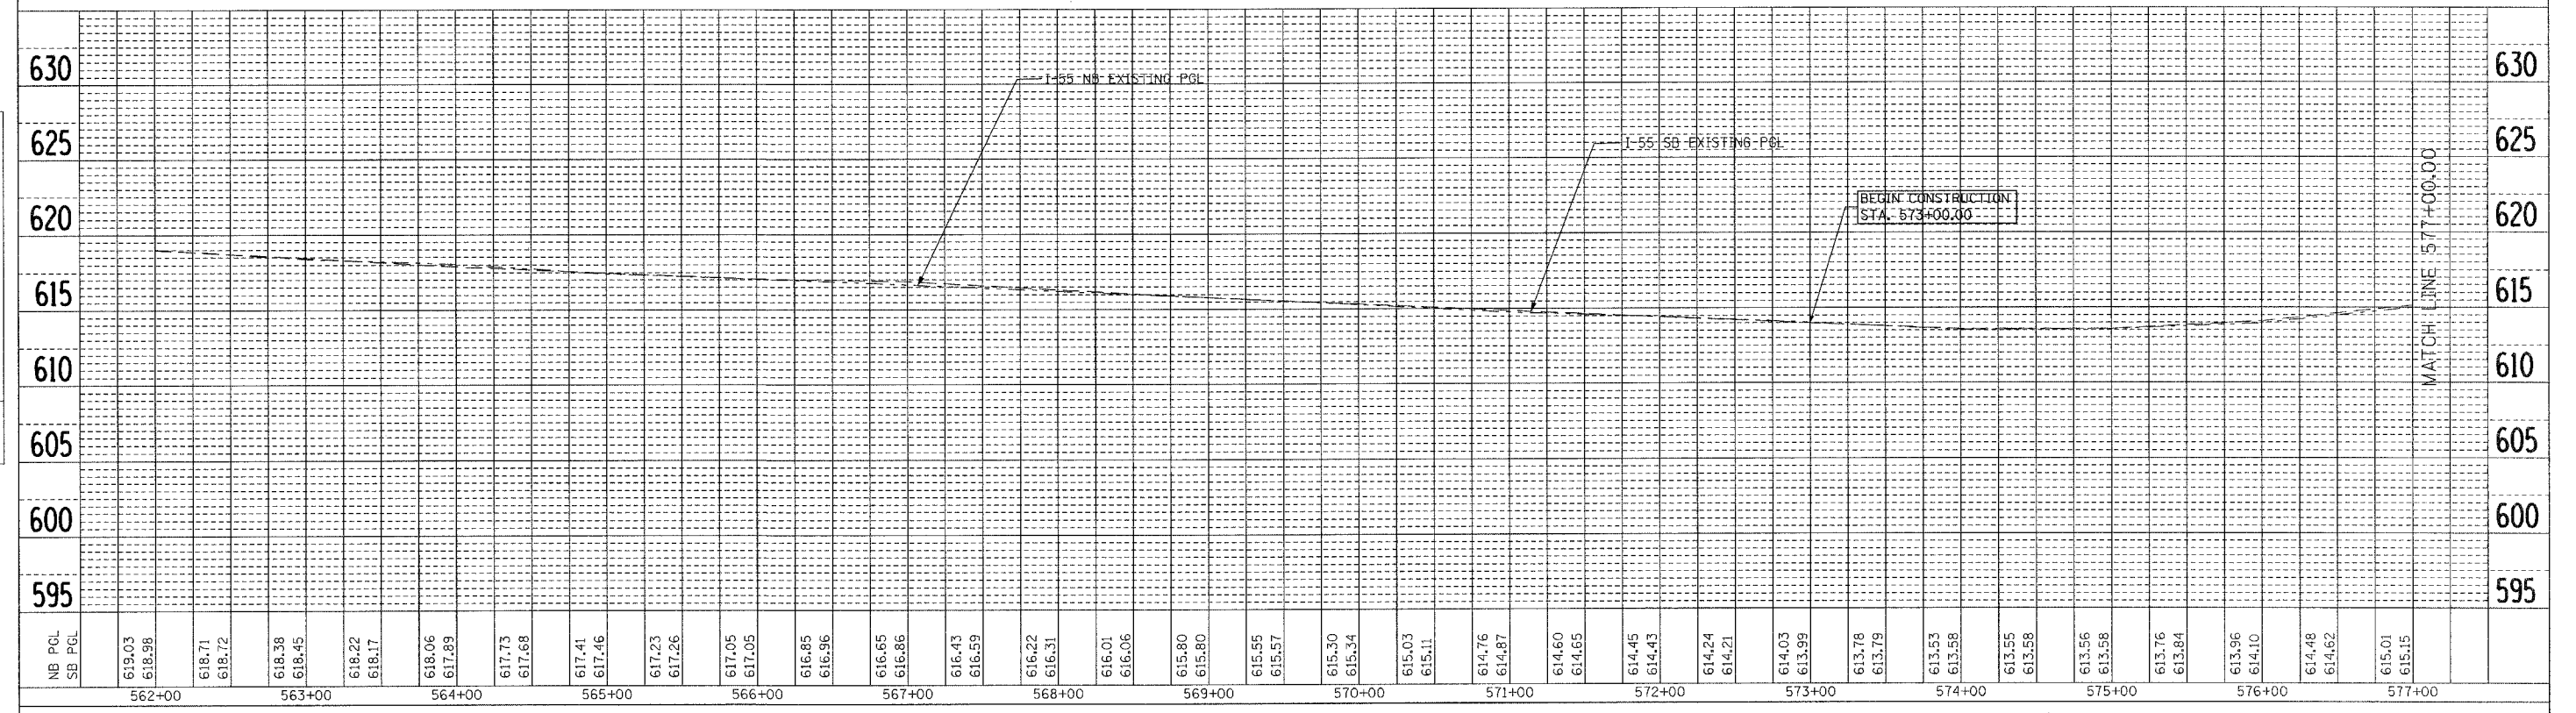

FAI ROUTE 55
 ROADWAY PROFILE
 STA. 562+00.00 TO STA. 589+12.32
 SCALE: VERT. 1"=5'
 HORIZ. 1"=50'
 DATE 07/05/06
 DRAWN BY MW
 CHECKED BY DDH