
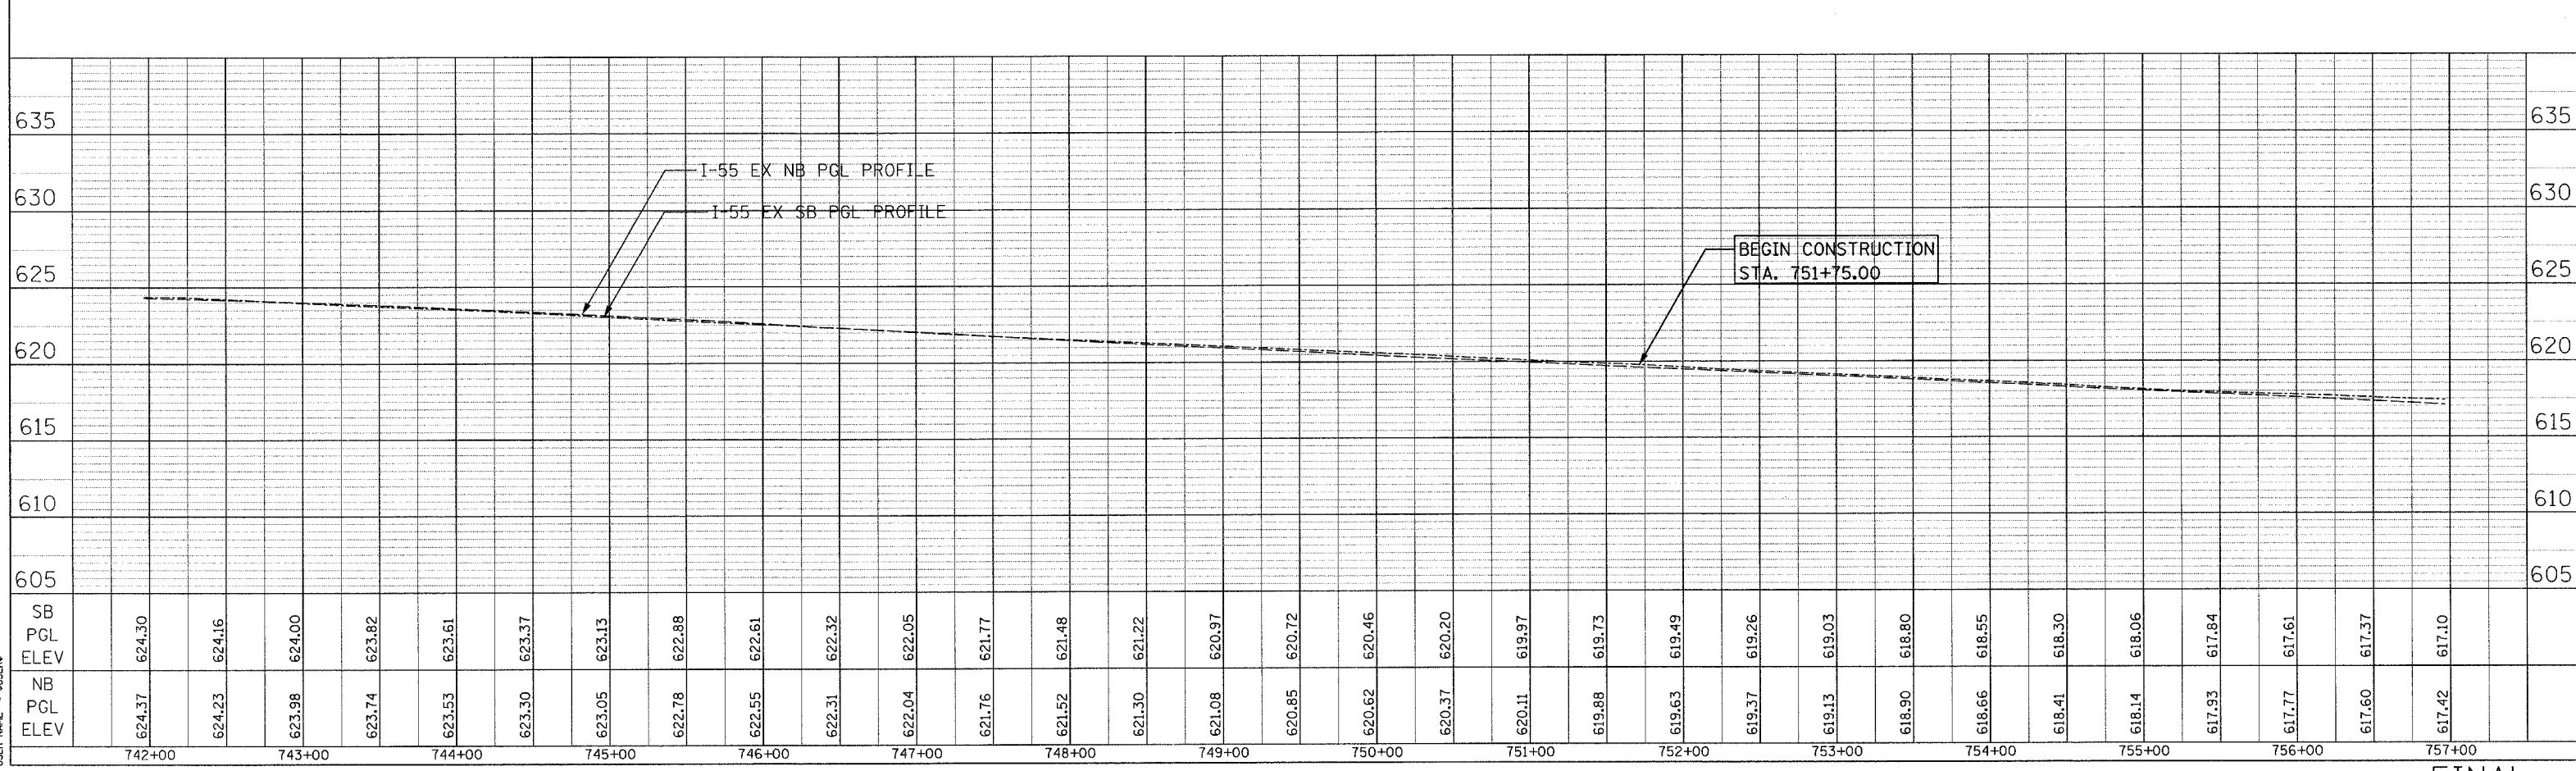


F.A. RTE.	SECTION	COUNTY	TOTAL SHEETS	SHEET NO.
55	2006-032	BY WILL	505	72
STA. 727+00		TO STA 757+00		
FED. ROAD DIST. NO.		ILLINOIS FED. AID PROJECT		

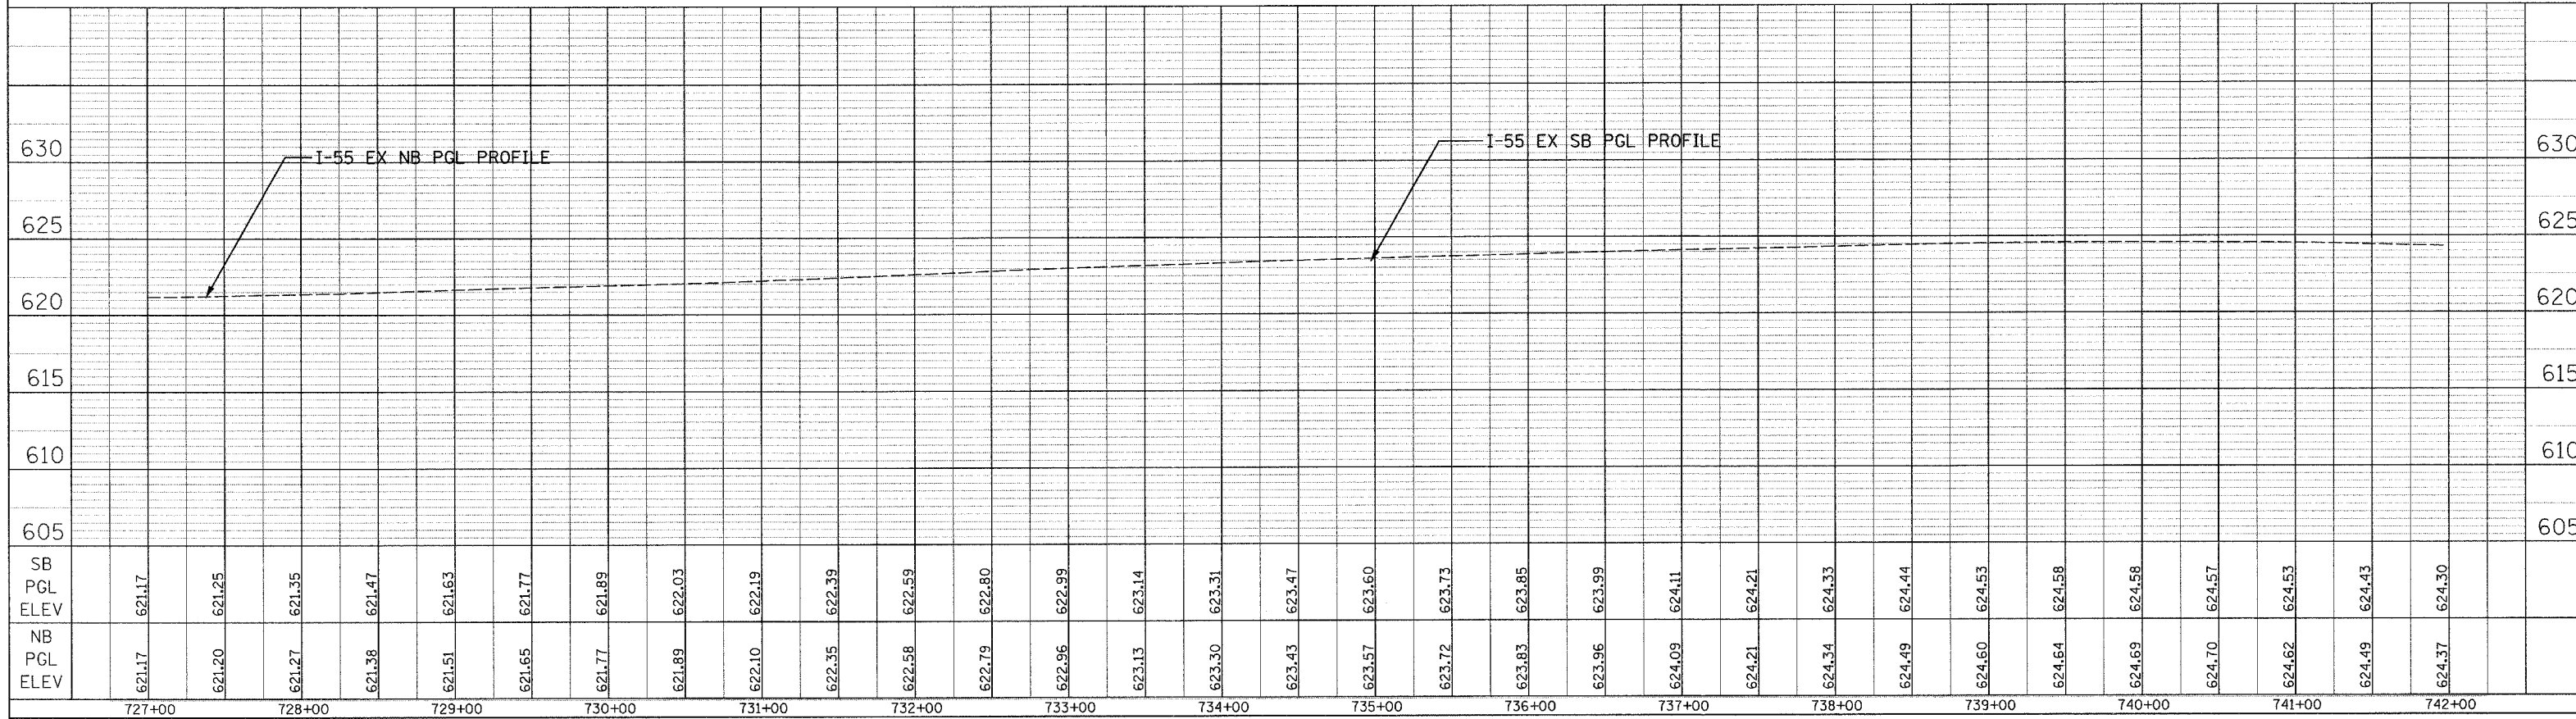

PLAN
 SURVEYED
 PLOTTED
 CHECKED
 BY
 DATE

PROFILE
 SURVEYED
 PLOTTED
 CHECKED
 BY
 DATE

PLOT DATE = 6/28/2006
 PLOT SCALE = 1"=40'
 USER NAME = 015888