
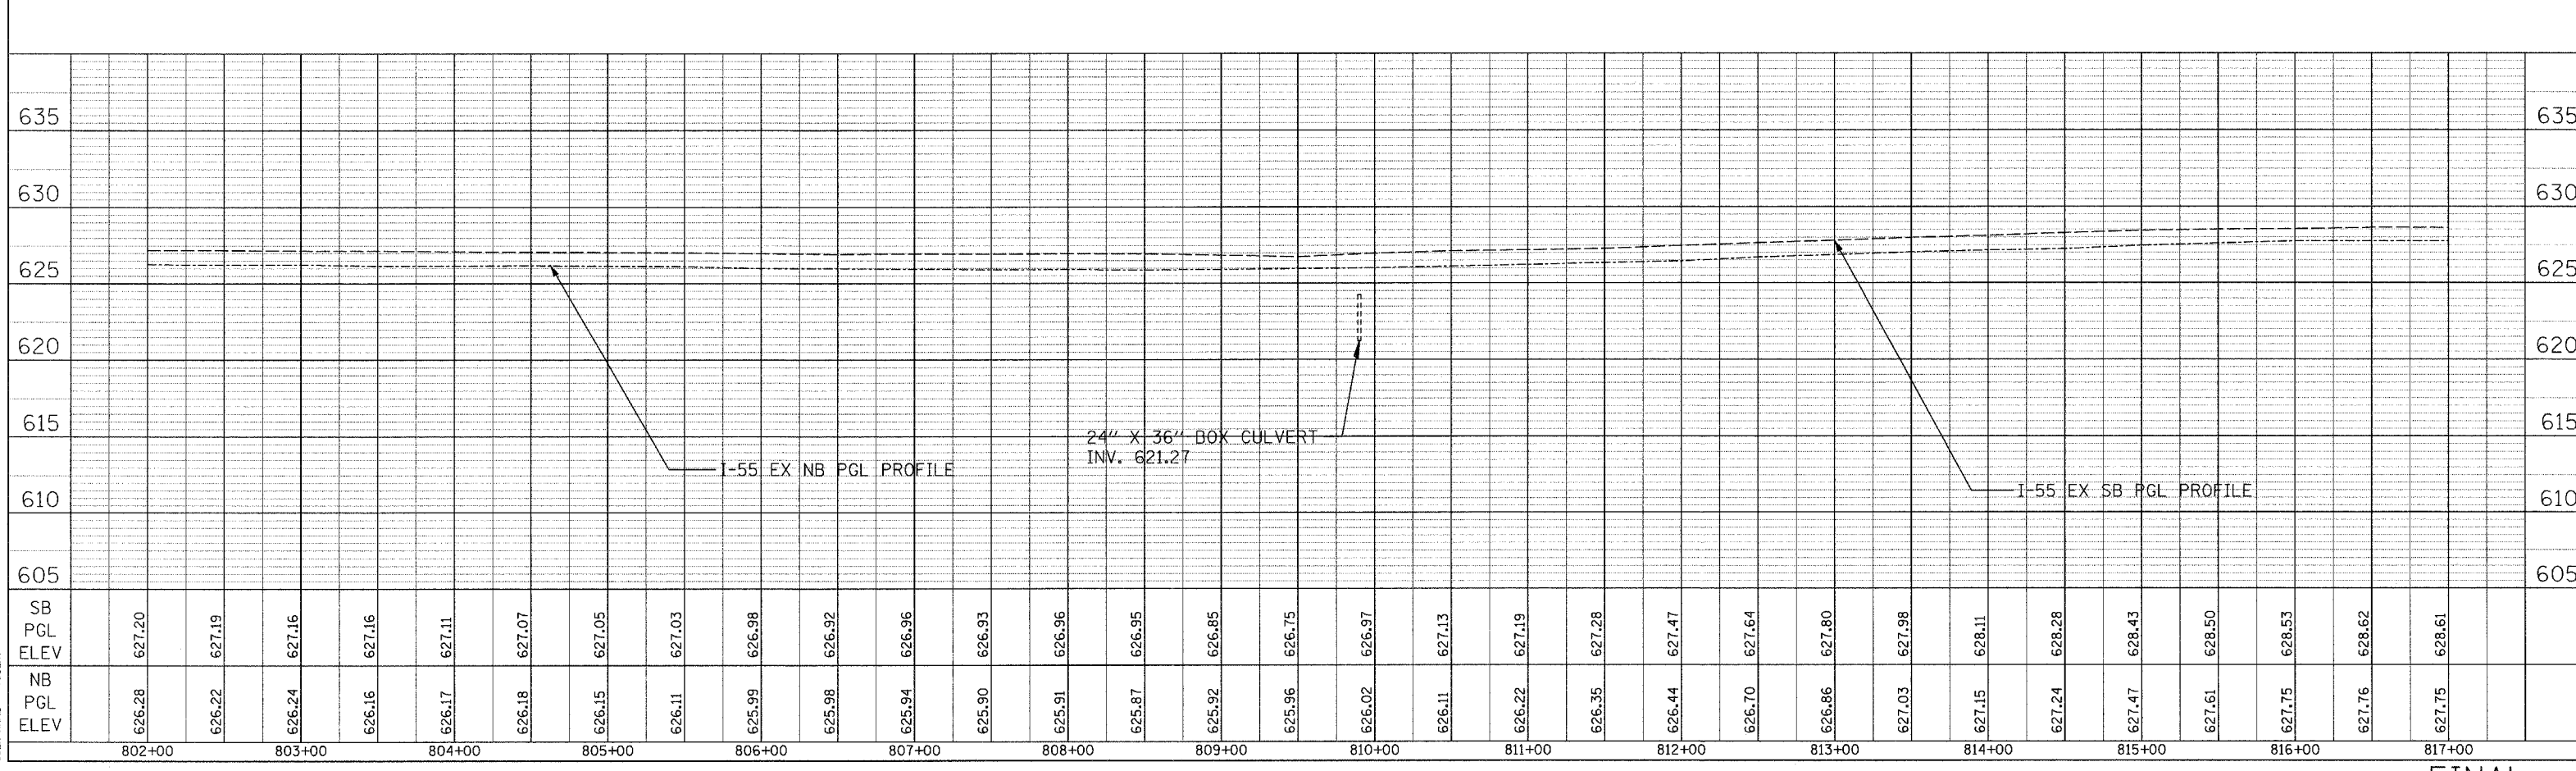


F.A. RTE.	SECTION	COUNTY	TOTAL SHEETS	SHEET NO.
55	2006-032 BY	WILL	505	74
STA. 787+00		TO STA. 817+00		
FED. ROAD DIST. NO.		ILLINOIS FED. AID PROJECT		

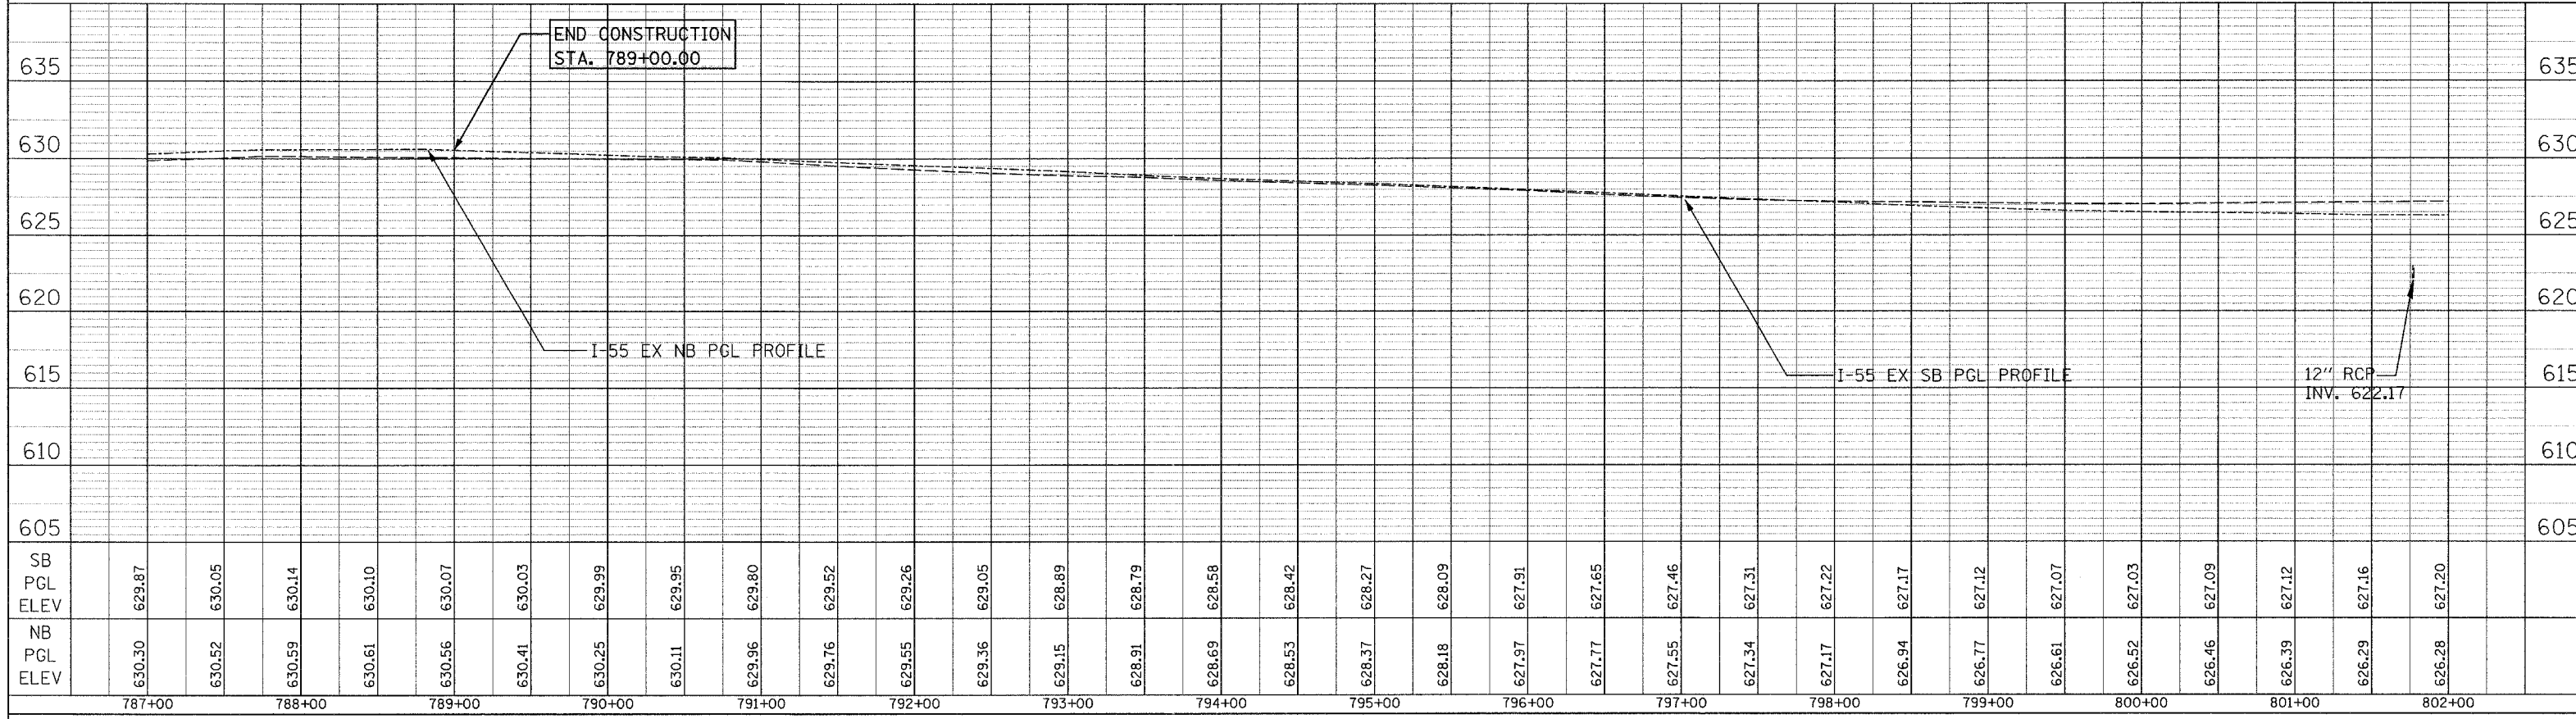

PLAN SURVEYED BY DATE
 PLOTTED BY DATE
 NOTE BOOK NO. DATE
 RT. OF WAY CHECKED
 PADD FILE NAME

PROFILE SURVEYED BY DATE
 PLOTTED BY DATE
 NOTE BOOK NO. DATE
 STRUCTURE NOTATION CHD
 USER NAME = @USER@

PLOT DATE = 6/29/2006
 FILE NAME = @FILE@
 PLOT SCALE = @SCALE@
 USER NAME = @USER@