



F.A. RTE.	SECTION	COUNTY	TOTAL SHEETS	SHEET NO.
55	2006-032 BY	WILL	505	88
STA.	727+00	TO STA.	742+00	
FED. ROAD DIST. NO.	ILLINOIS	FED. AID PROJECT		

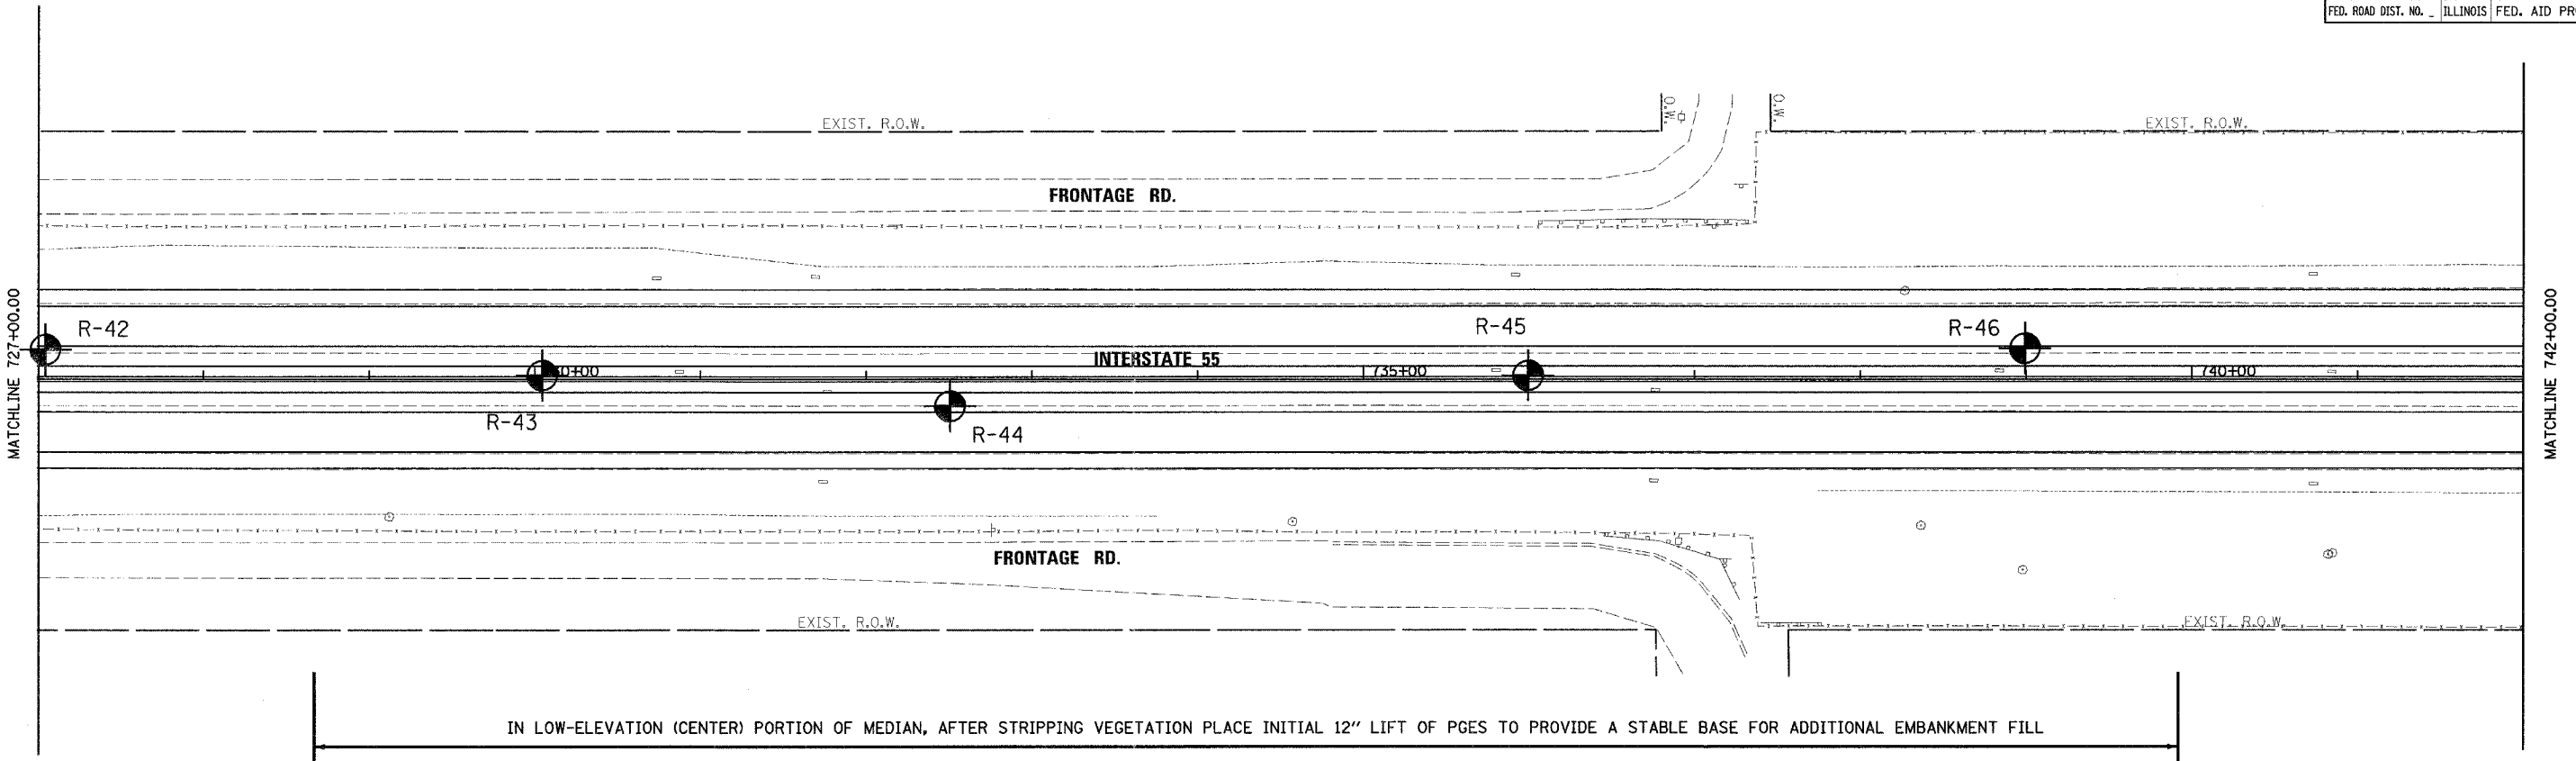

IN LOW-ELEVATION (CENTER) PORTION OF MEDIAN, AFTER STRIPPING VEGETATION PLACE INITIAL 12" LIFT OF PGES TO PROVIDE A STABLE BASE FOR ADDITIONAL EMBANKMENT FILL

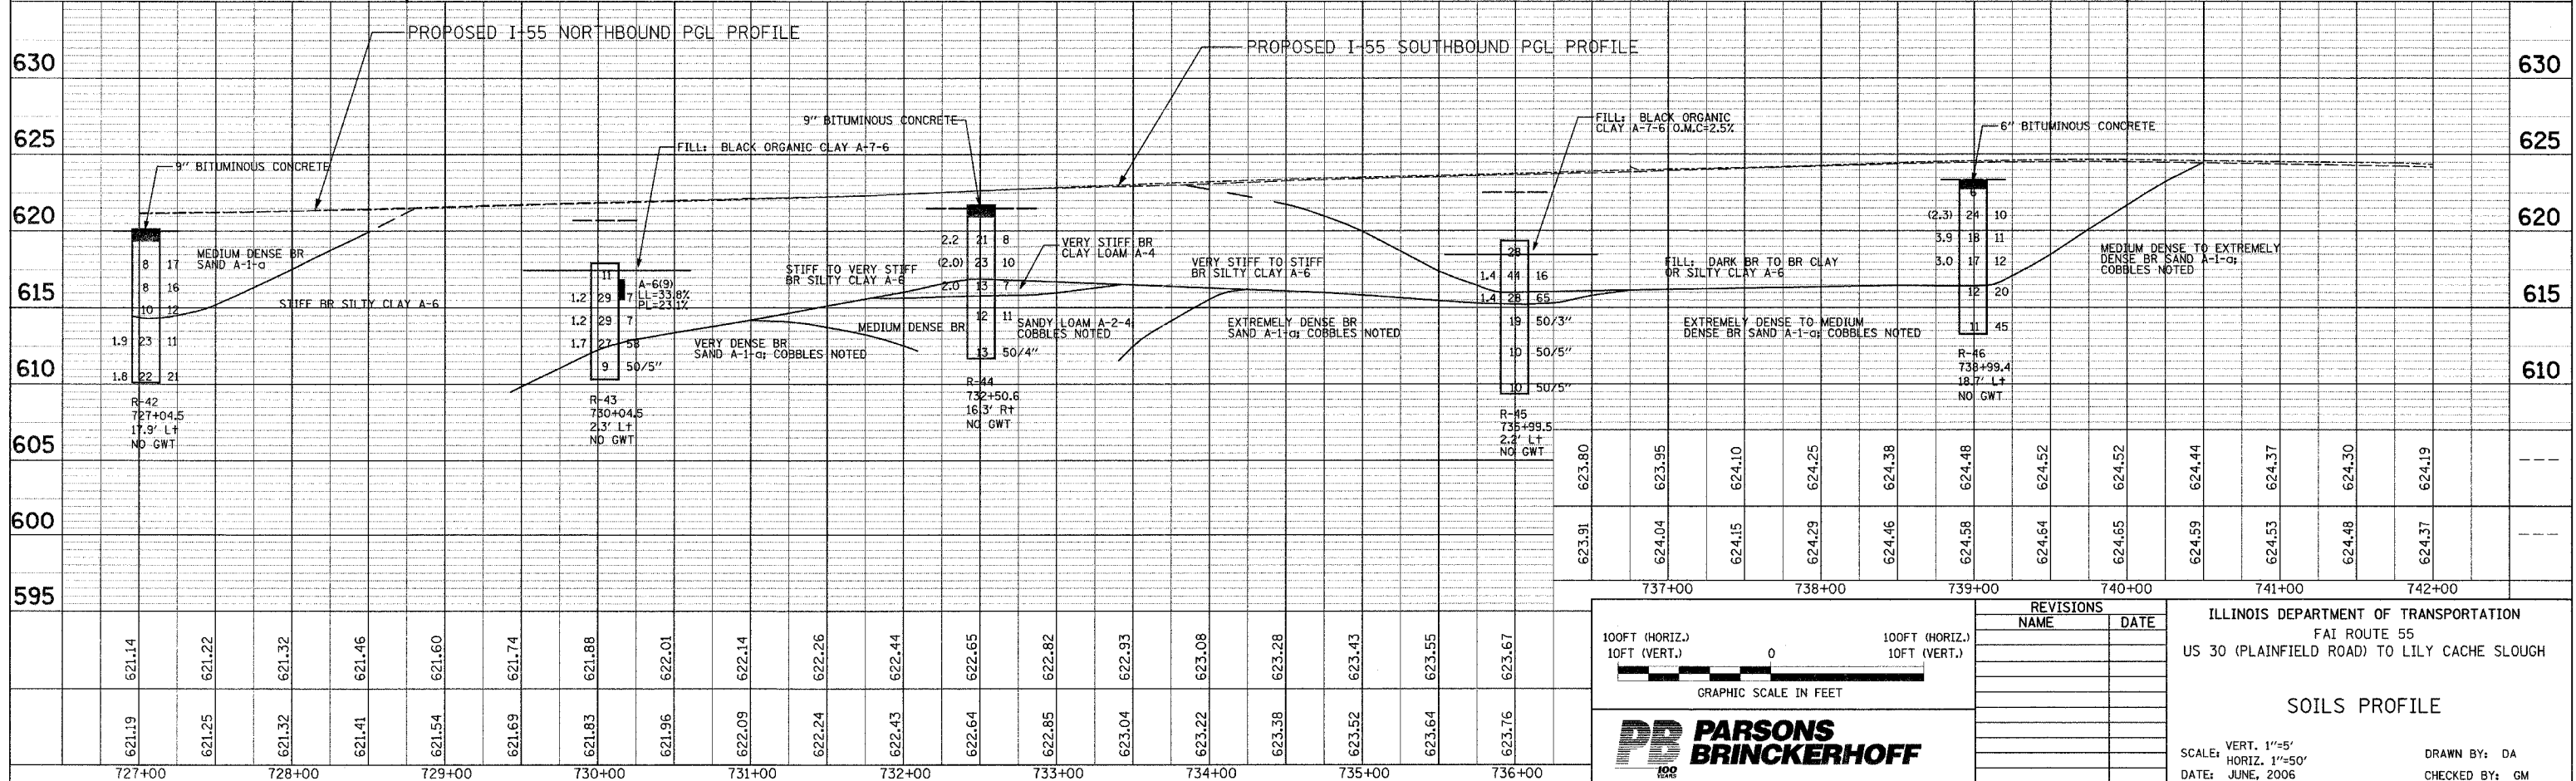

100FT (HORIZ.)
10FT (VERT.)

GRAPHIC SCALE IN FEET

REVISIONS	
NAME	DATE

ILLINOIS DEPARTMENT OF TRANSPORTATION
FAI ROUTE 55
US 30 (PLAINFIELD ROAD) TO LILY CACHE SLOUGH

SOILS PROFILE

SCALE: VERT. 1"=5'
HORIZ. 1"=50'

DATE: JUNE, 2006

DRAWN BY: DA
CHECKED BY: GM