



F.A. RTE.	SECTION	COUNTY	TOTAL SHEETS	SHEET NO.
55	2006-032 BY	WILL	505	101
STA. 922+00		TO STA. 937+00		
FED. ROAD DIST. NO. ILLINOIS FED. AID PROJECT				

# SOUTHBOUND (OUTSIDE) AUXILIARY LANE

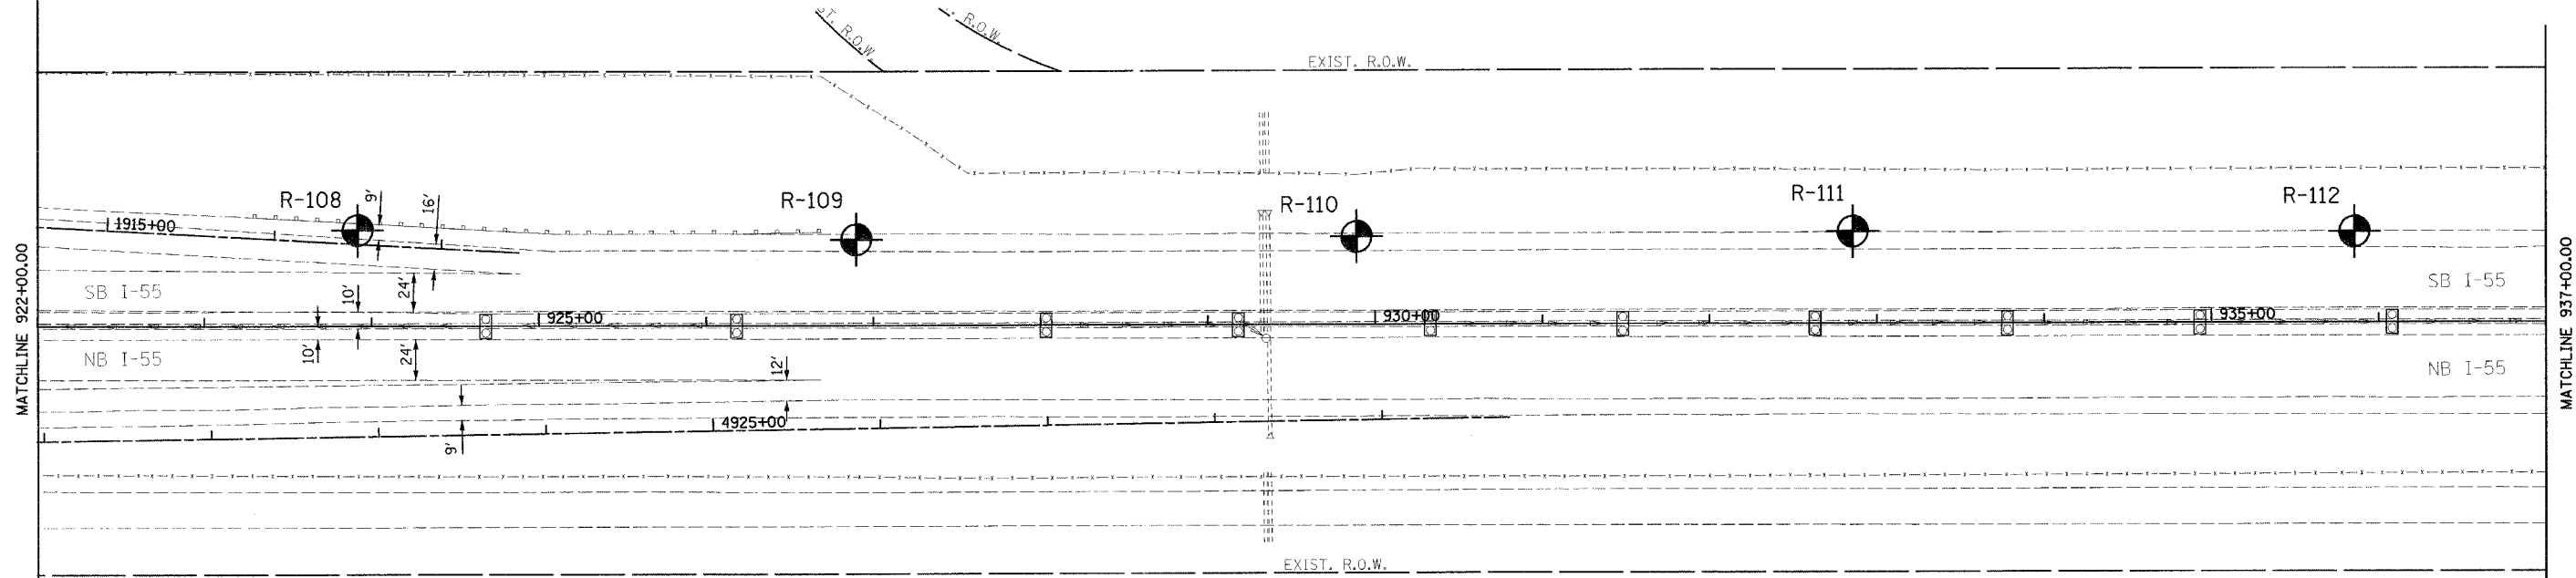

IN OUTSIDE AUXILIARY LANE AREA, REMOVE 12" OF UNSTABLE SUBGRADE SOIL BELOW THE BOTTOM OF SUB-BASE GRANULAR MATERIAL LEVEL AND REPLACE WITH PGES

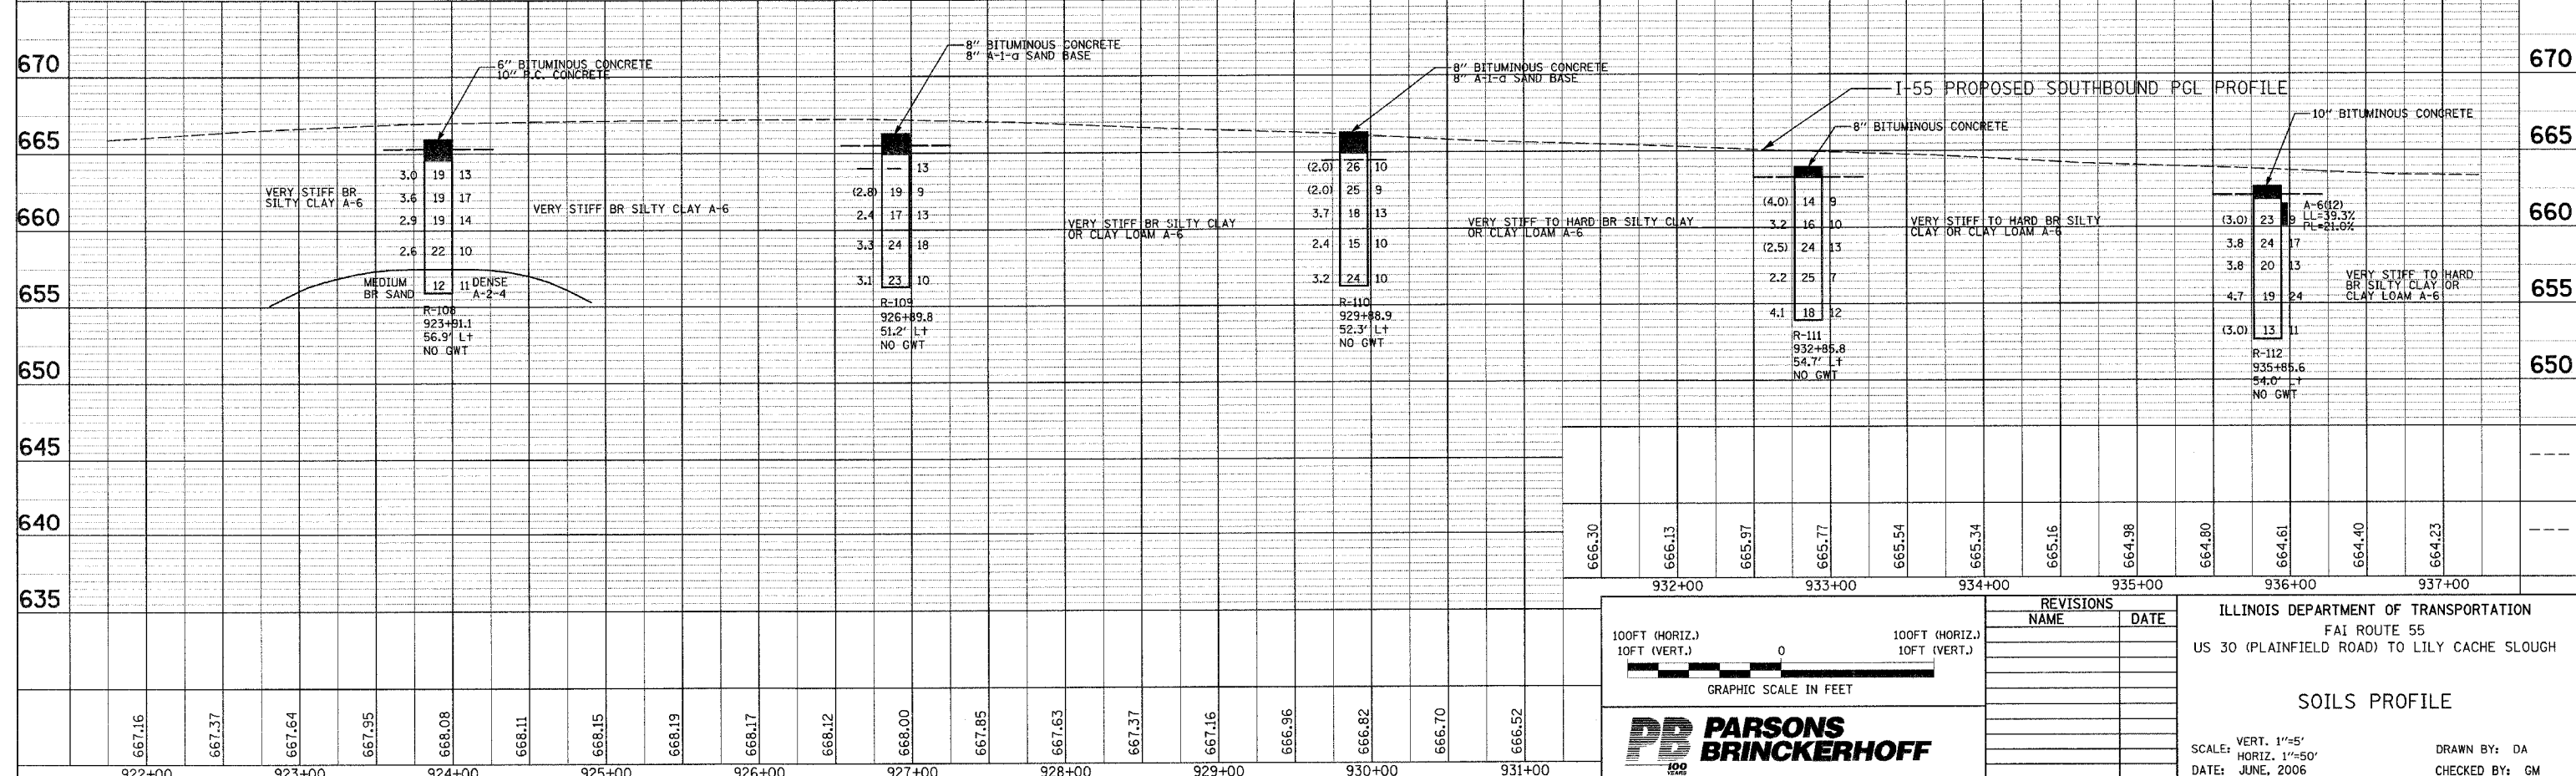

100FT (HORIZ.)  
10FT (VERT.)

0

100FT (HORIZ.)  
10FT (VERT.)

GRAPHIC SCALE IN FEET

**PARSONS BRINCKERHOFF**

REVISIONS	
NAME	DATE

ILLINOIS DEPARTMENT OF TRANSPORTATION  
FAI ROUTE 55  
US 30 (PLAINFIELD ROAD) TO LILY CACHE SLOUGH

SOILS PROFILE

SCALE: VERT. 1"=5'  
HORIZ. 1"=50'  
DATE: JUNE, 2006

DRAWN BY: DA  
CHECKED BY: GM