



F.A.I. RTE.	SECTION	COUNTY	TOTAL SHEETS	SHEET NO.
55	2006-032 BY	WILL	505	119
STA. 562+00.00		TO STA. 589+12.32		
FED. ROAD DIST. NO.		ILLINOIS	FED. AID PROJECT	

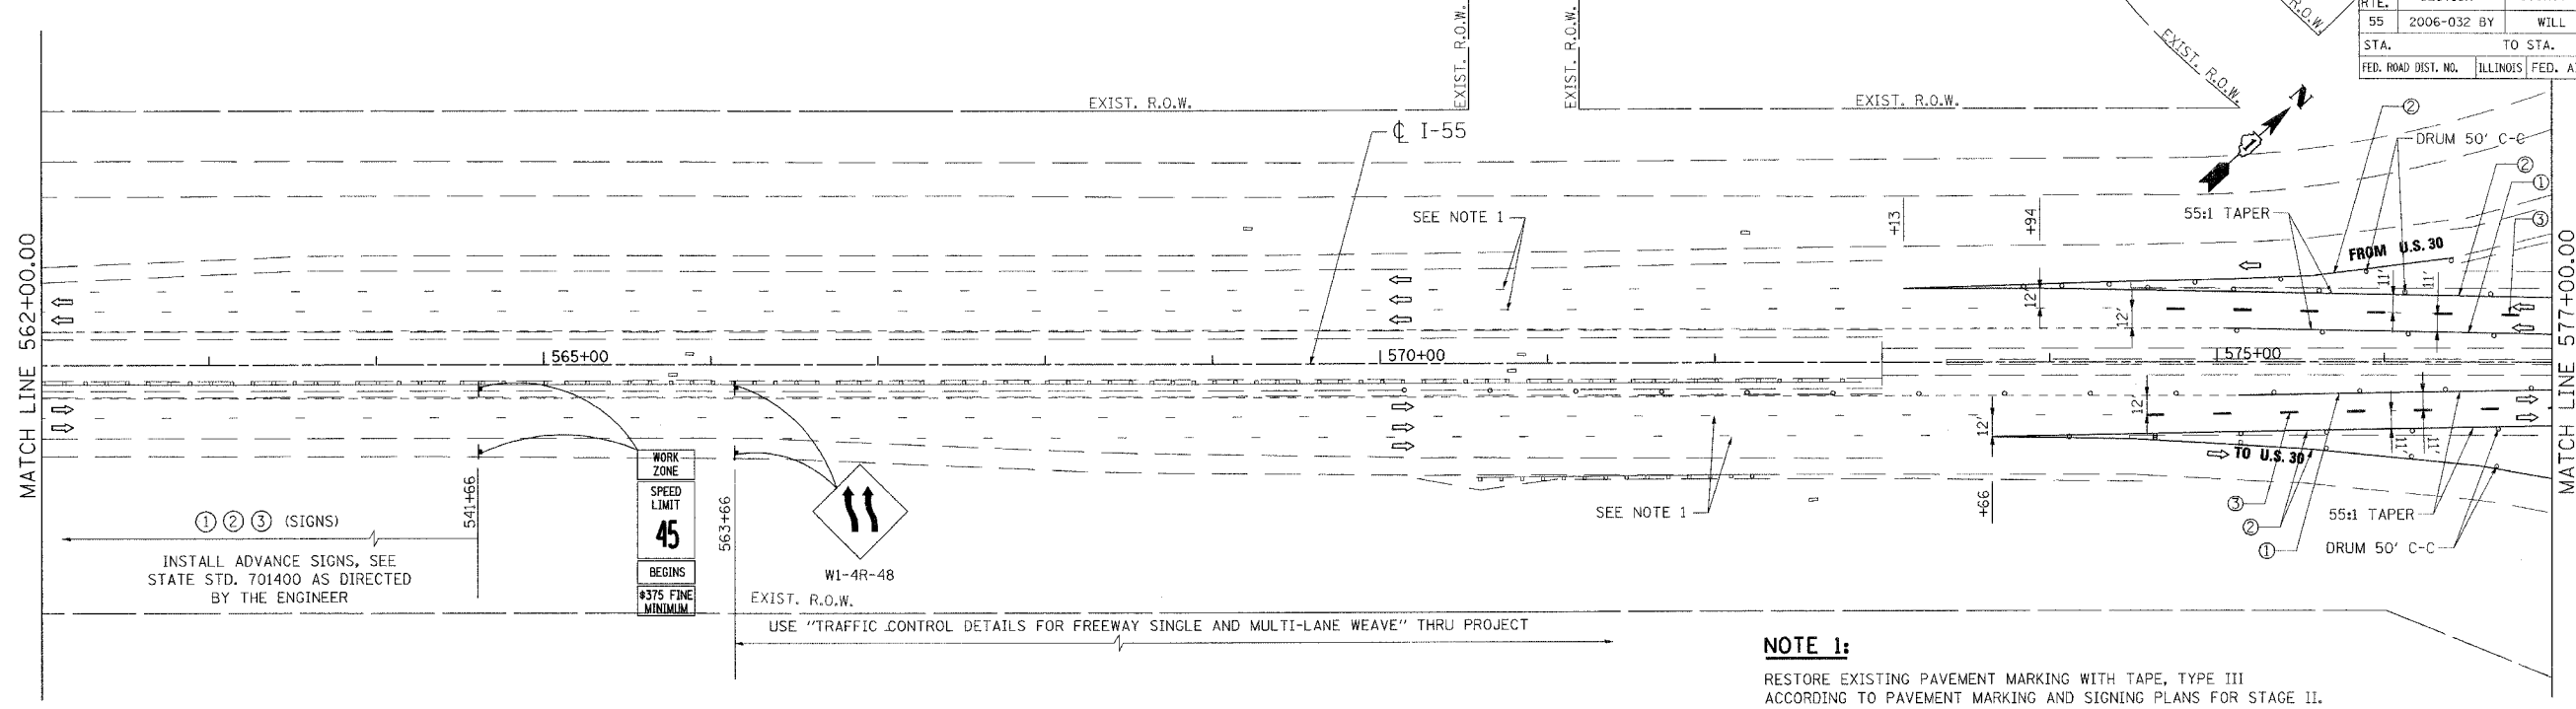

NOTE 1:
RESTORE EXISTING PAVEMENT MARKING WITH TAPE, TYPE III ACCORDING TO PAVEMENT MARKING AND SIGNING PLANS FOR STAGE II.

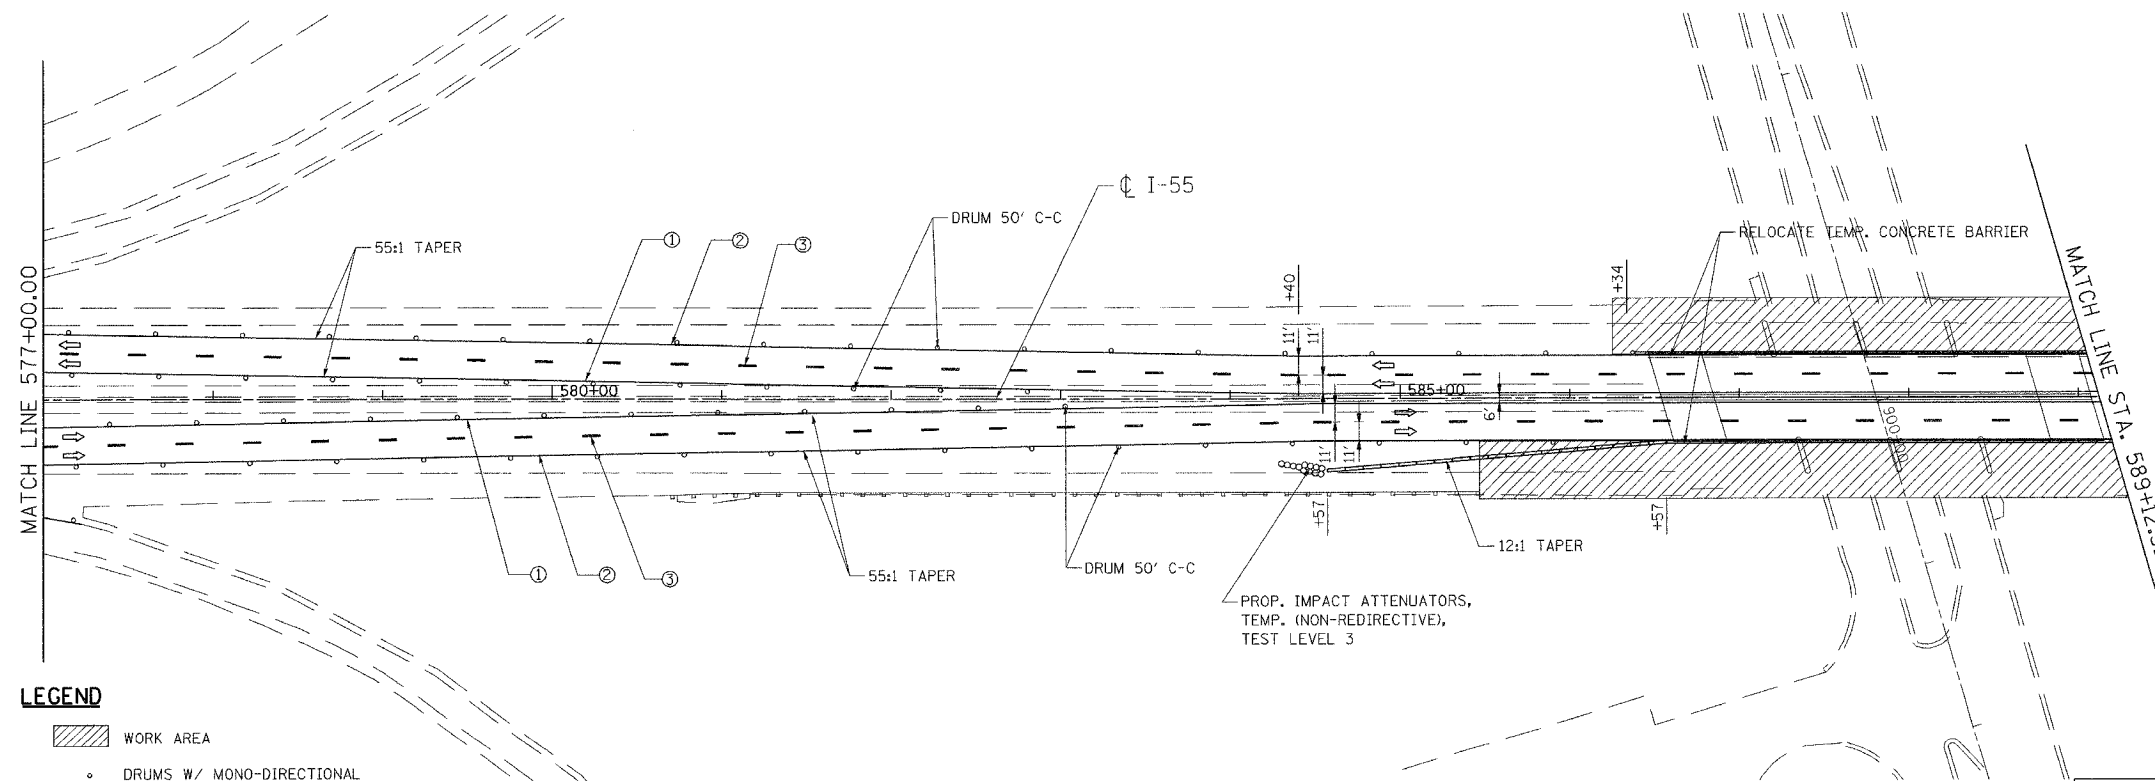

LEGEND

- WORK AREA
- DRUMS W/ MONO-DIRECTIONAL STEADY BURN LIGHT
- VERTICAL PANEL
- TEMPORARY CONC. BARRIER
- TRAFFIC FLOW
- BARRICADE, TYPE III WITH TWO FLASHING LIGHTS
- ① PVMT. MARKING TAPE, TYPE III, 4", YELLOW
- ② PVMT. MARKING TAPE, TYPE III, 4", WHITE
- ③ PVMT. MARKING TAPE, TYPE III, 5" (10' DASH 30' SKIP)
- ④ PVMT. MARKING TAPE, TYPE III, 4" WHITE (2' DASH 6' SKIP)

REVISIONS	
NAME	DATE

ILLINOIS DEPARTMENT OF TRANSPORTATION
FAI ROUTE 55
US 30 (PLAINFIELD ROAD) TO LILY CACHE SLOUGH

**STAGING AND TRAFFIC CONTROL
FAI 55 - STAGE II
STA. 562+00.00 TO STA. 589+12.32**

SCALE: 1"=50'
DATE: 07/21/06
DRAWN BY: AG
CHECKED BY: DDH

TENG
TENG & ASSOCIATES, INC.
ENGINEERS/ARCHITECTS/PLANNERS
CHICAGO, ILLINOIS

PLOT DATE = DATE*
 PLOT SCALE = SCALE*
 USER NAME = USER*
 \\ALP914801\DDA... \VP1014802\DDA... \VP1014803\DDA... \VP1014804\DDA... \VP1015000\DDA...