
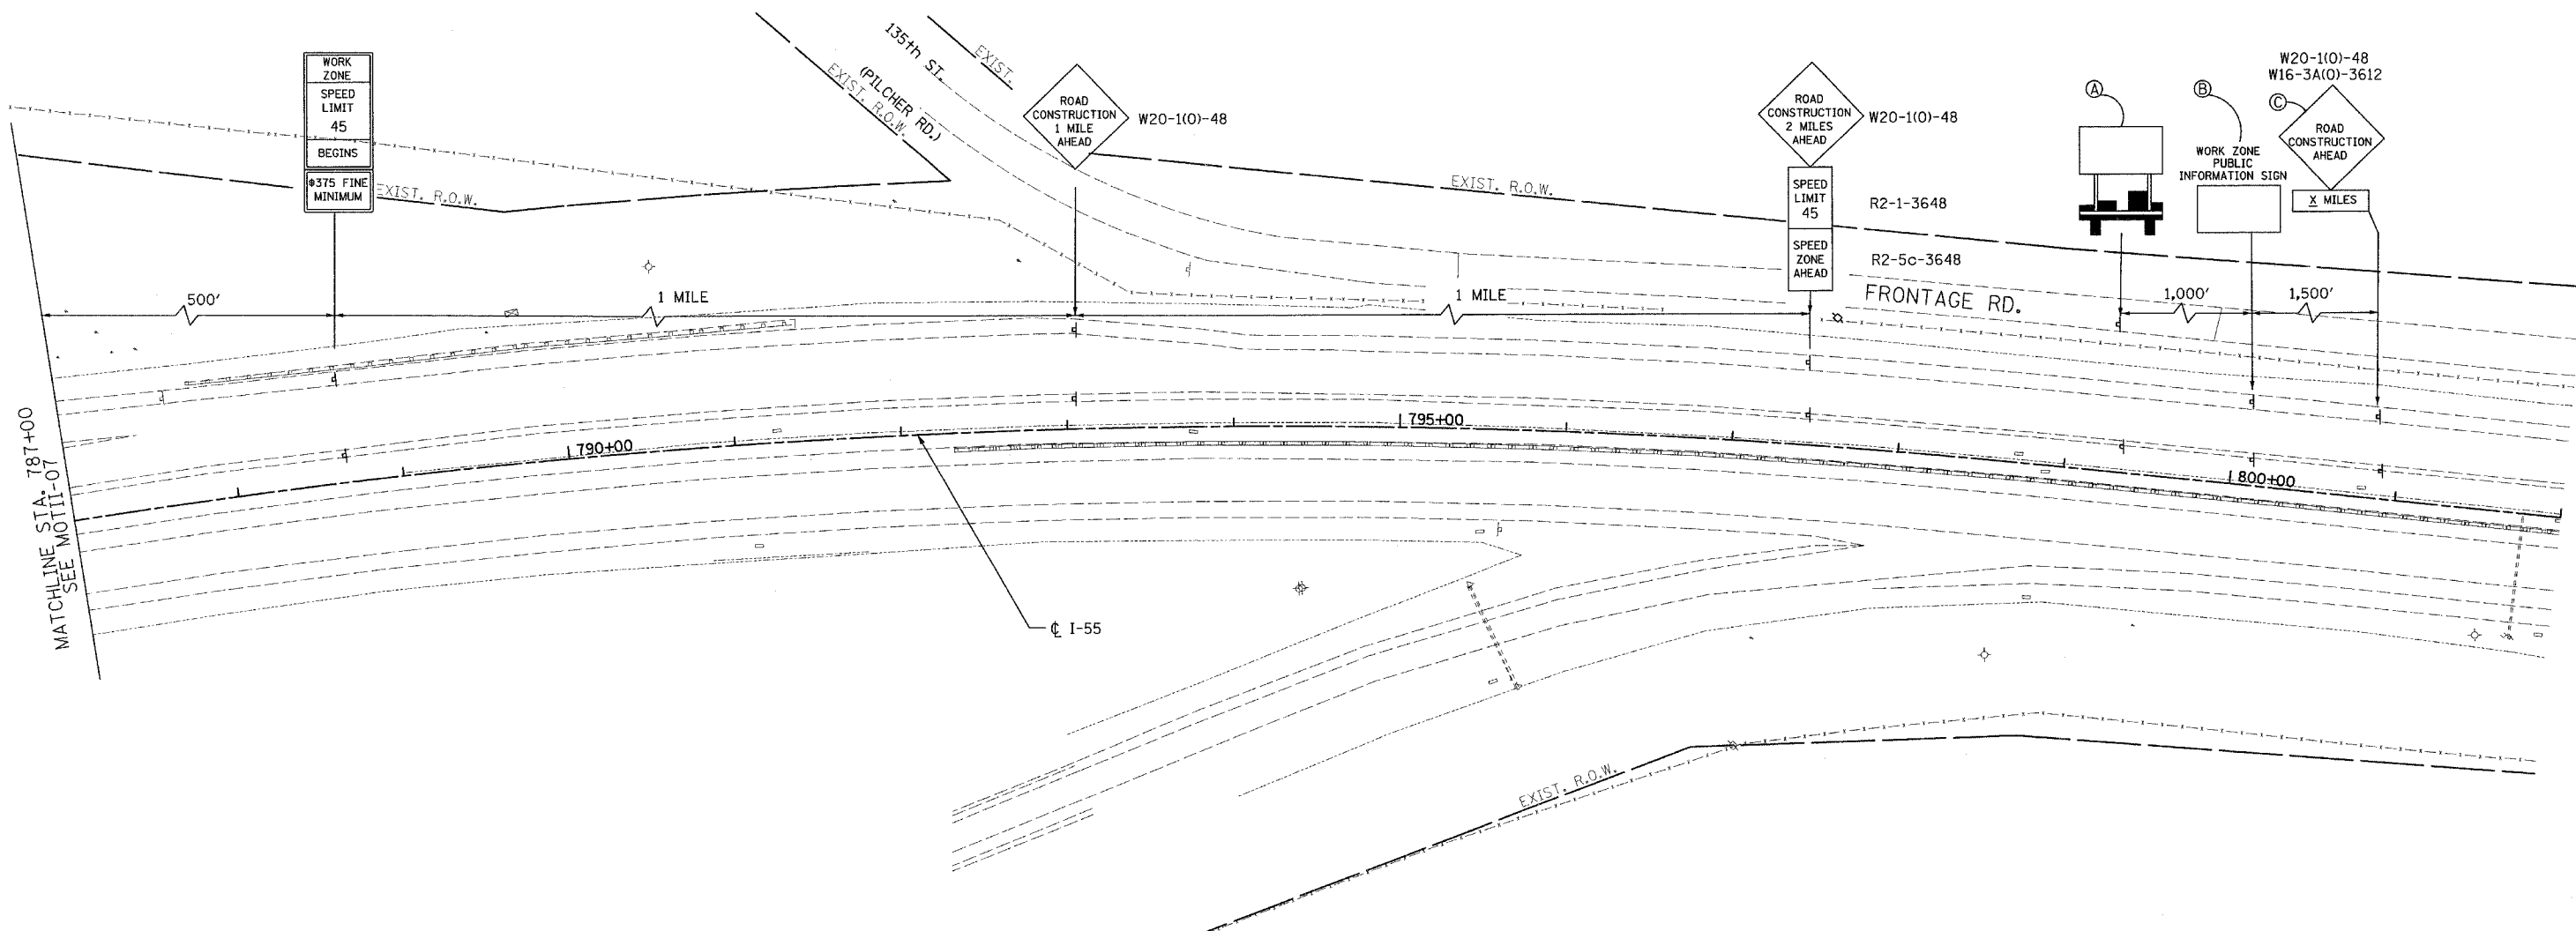


LEGEND

(A)(B)(C) SEE IDOT STANDARD 701400

F.A.P. RTE.	SECTION	COUNTY	TOTAL SHEETS	SHEET NO.
55	2006-032 BY	WILL	505	127
STA.	787+00	TO STA.	817+00	
FED. ROAD DIST. NO.	ILLINOIS	FED. AID PROJECT	MOTII-08 OF 08	

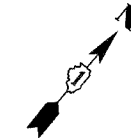

MATCHLINE STA. 787+00  
SEE MOTII-07

STAGE II

REVISIONS	
NAME	DATE

ILLINOIS DEPARTMENT OF TRANSPORTATION  
 FAI ROUTE 55  
 US 30 (PLAINFIELD ROAD) TO LILY CACHE SLOUGH  
 SUGGESTED STAGES OF CONSTRUCTION  
 AND TRAFFIC CONTROL  
 SCALE: 1" = 50'  
 DATE: 06-30-06  
 DRAWN BY: TJR  
 CHECKED BY: DM

