


F.A. RTE.	SECTION	COUNTY	TOTAL SHEETS	SHEET NO.
55	2006-032 BY	WILL.	505	158
STA. 776+00.00		TO STA. 777+50.00		
FED. ROAD DIST. NO. ILLINOIS FED. AID PROJECT				

FINAL SURVEY	SURVEYED	BY	DATE
NO.	PLOTTED		
	TEMPLETS		
	AREAS		
	CHECKED		

ORIGINAL SURVEY	SURVEYED	BY	DATE
NO.	PLOTTED		
	TEMPLETS		
	AREAS		
	CHECKED		

PLOT DATE = 6/30/2006
 FILE NAME = 6FILEL
 PLOT SCALE = 800/1
 USER NAME = JUS206

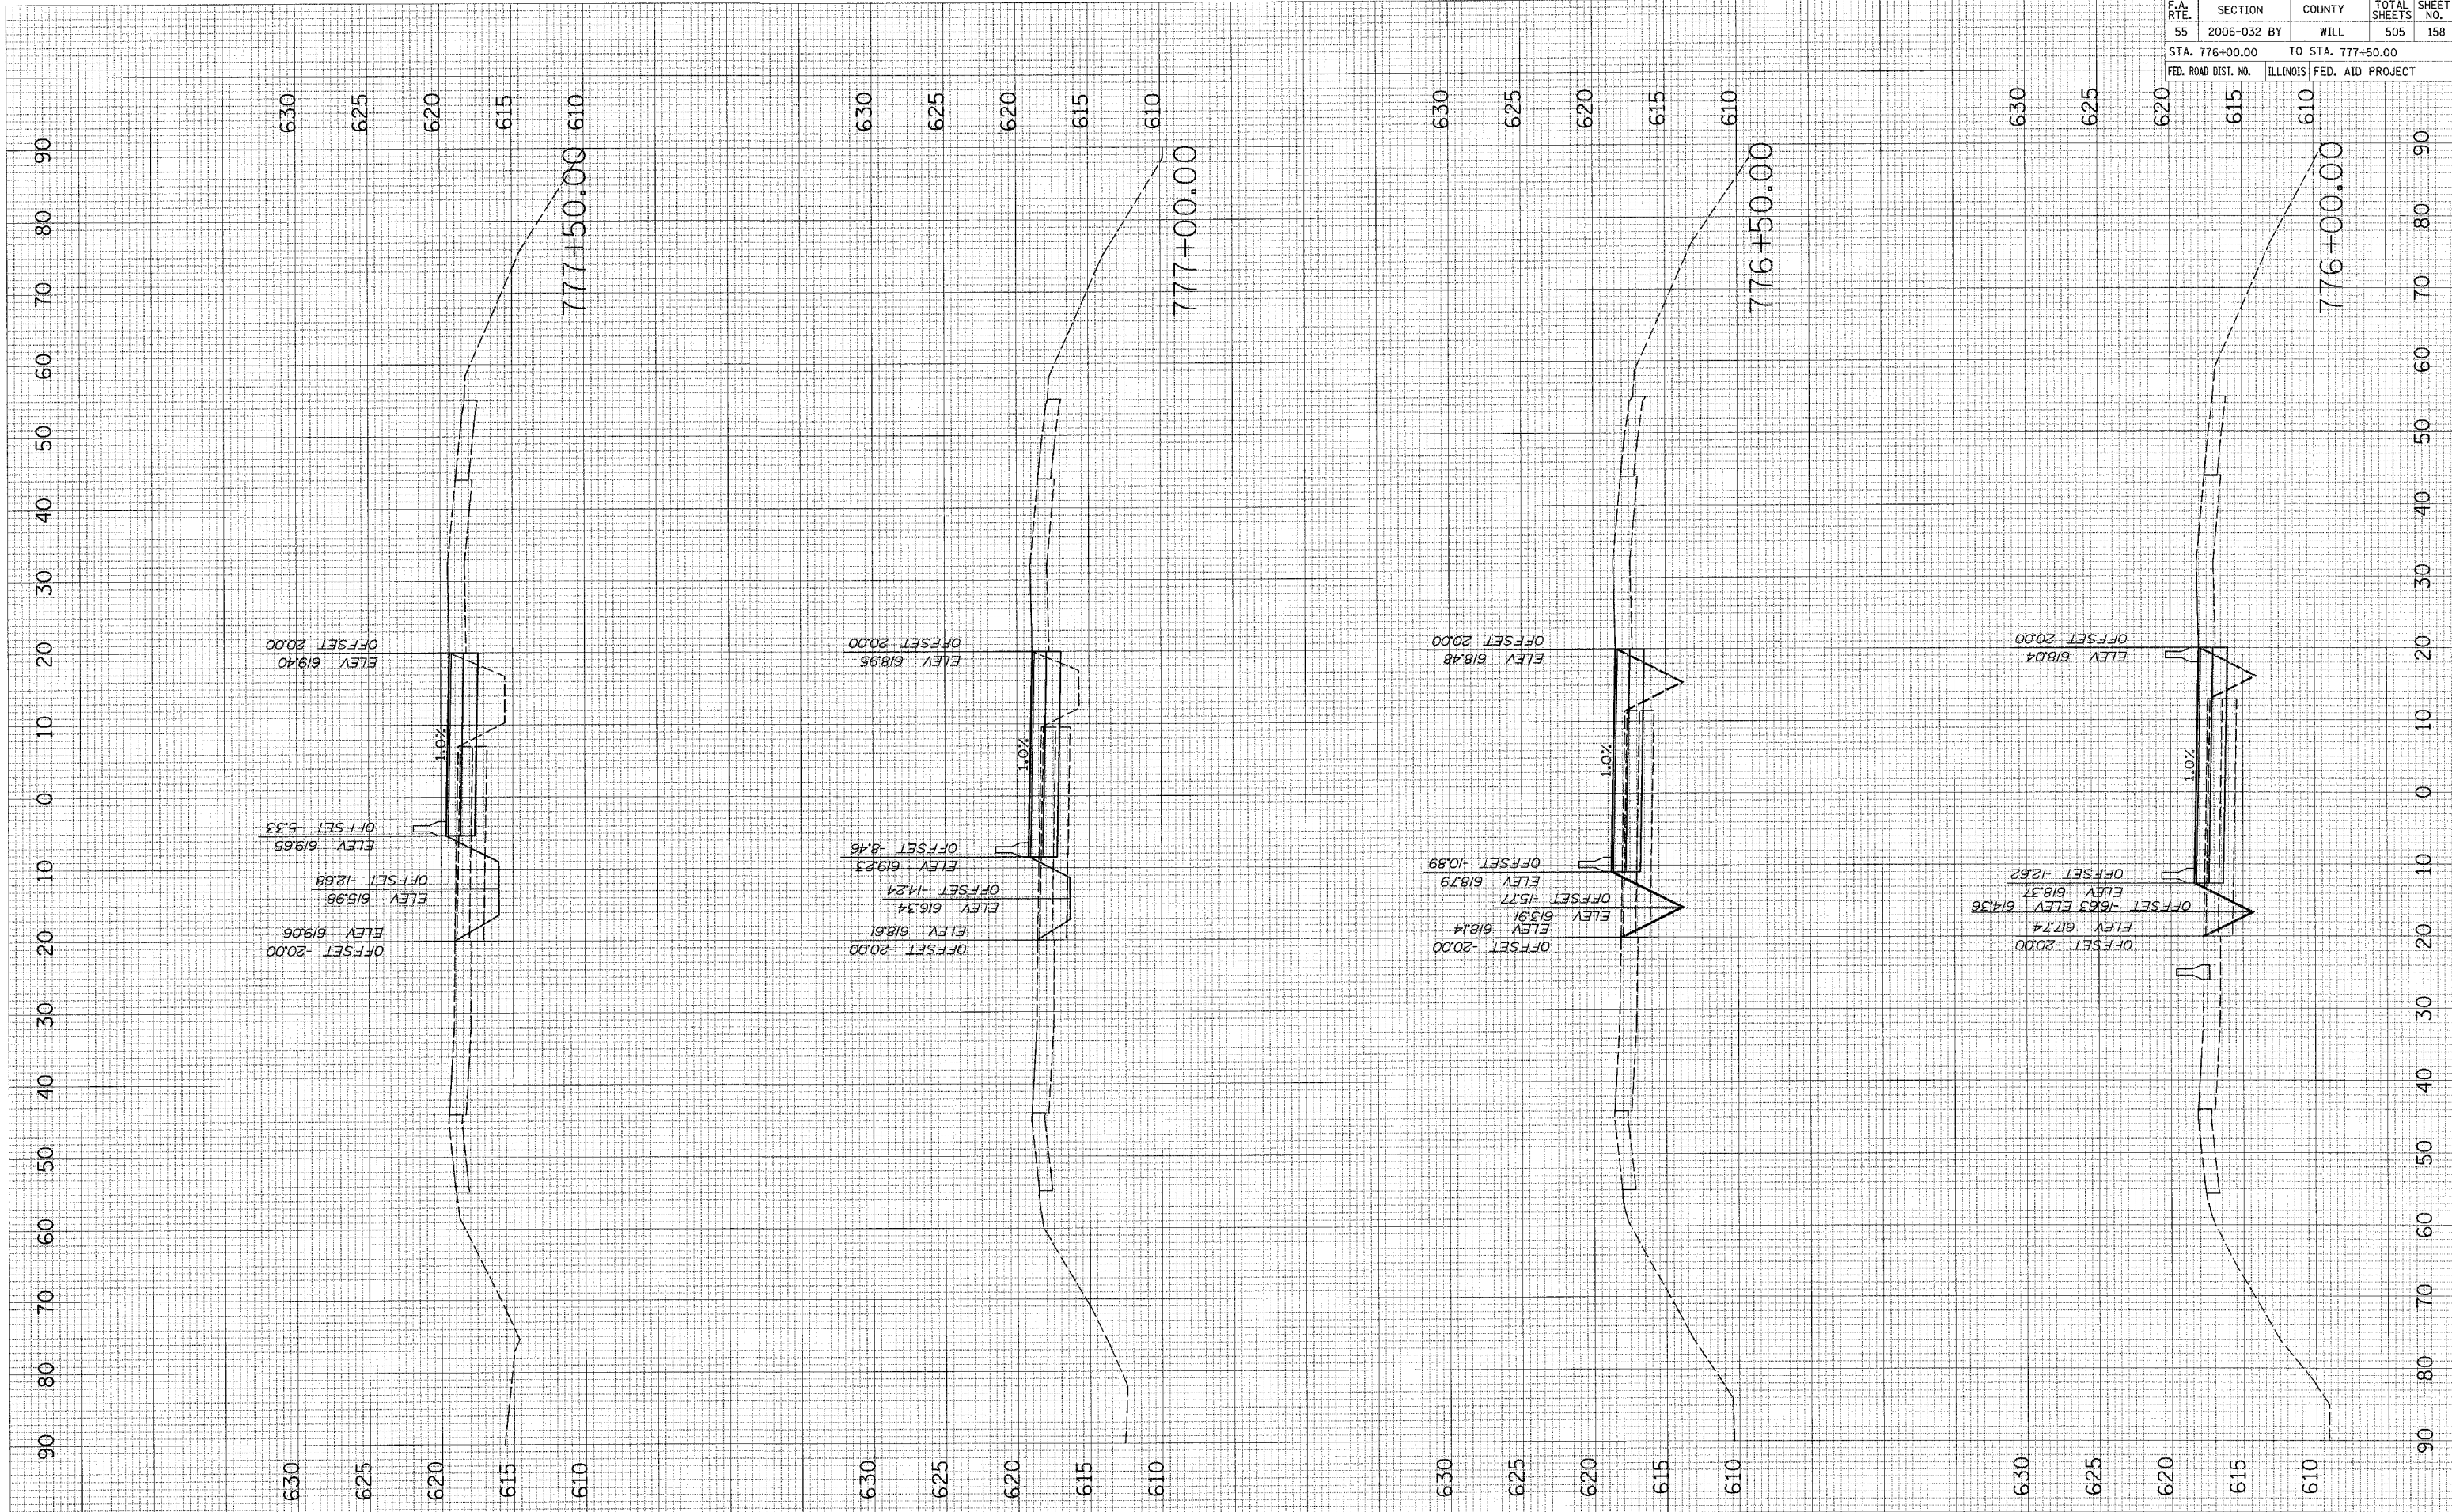

STAGE III OVER LILY CACHE SLOUGH