

F.A. RTE.	SECTION	COUNTY	TOTAL SHEETS	SHEET NO.
55	2006-032	BY WILL	505	159
STA. 778+00.00		TO STA. 779+50.00		
FED. ROAD DIST. NO.		ILLINOIS FED. AID PROJECT		


FINAL SURVEY

SURVEYED	BY	DATE
PLOTTED		
TEMPLATE		
NOTE BOOK		
AREAS CHECKED		
NO.		

ORIGINAL SURVEY

SURVEYED	BY	DATE
PLOTTED		
TEMPLATE		
NOTE BOOK		
AREAS CHECKED		
NO.		

PLOT DATE = 6/26/2006  
 FILE NAME = 6FILE14  
 PLOT SCALE = 800/1600  
 USER NAME = 00SERV

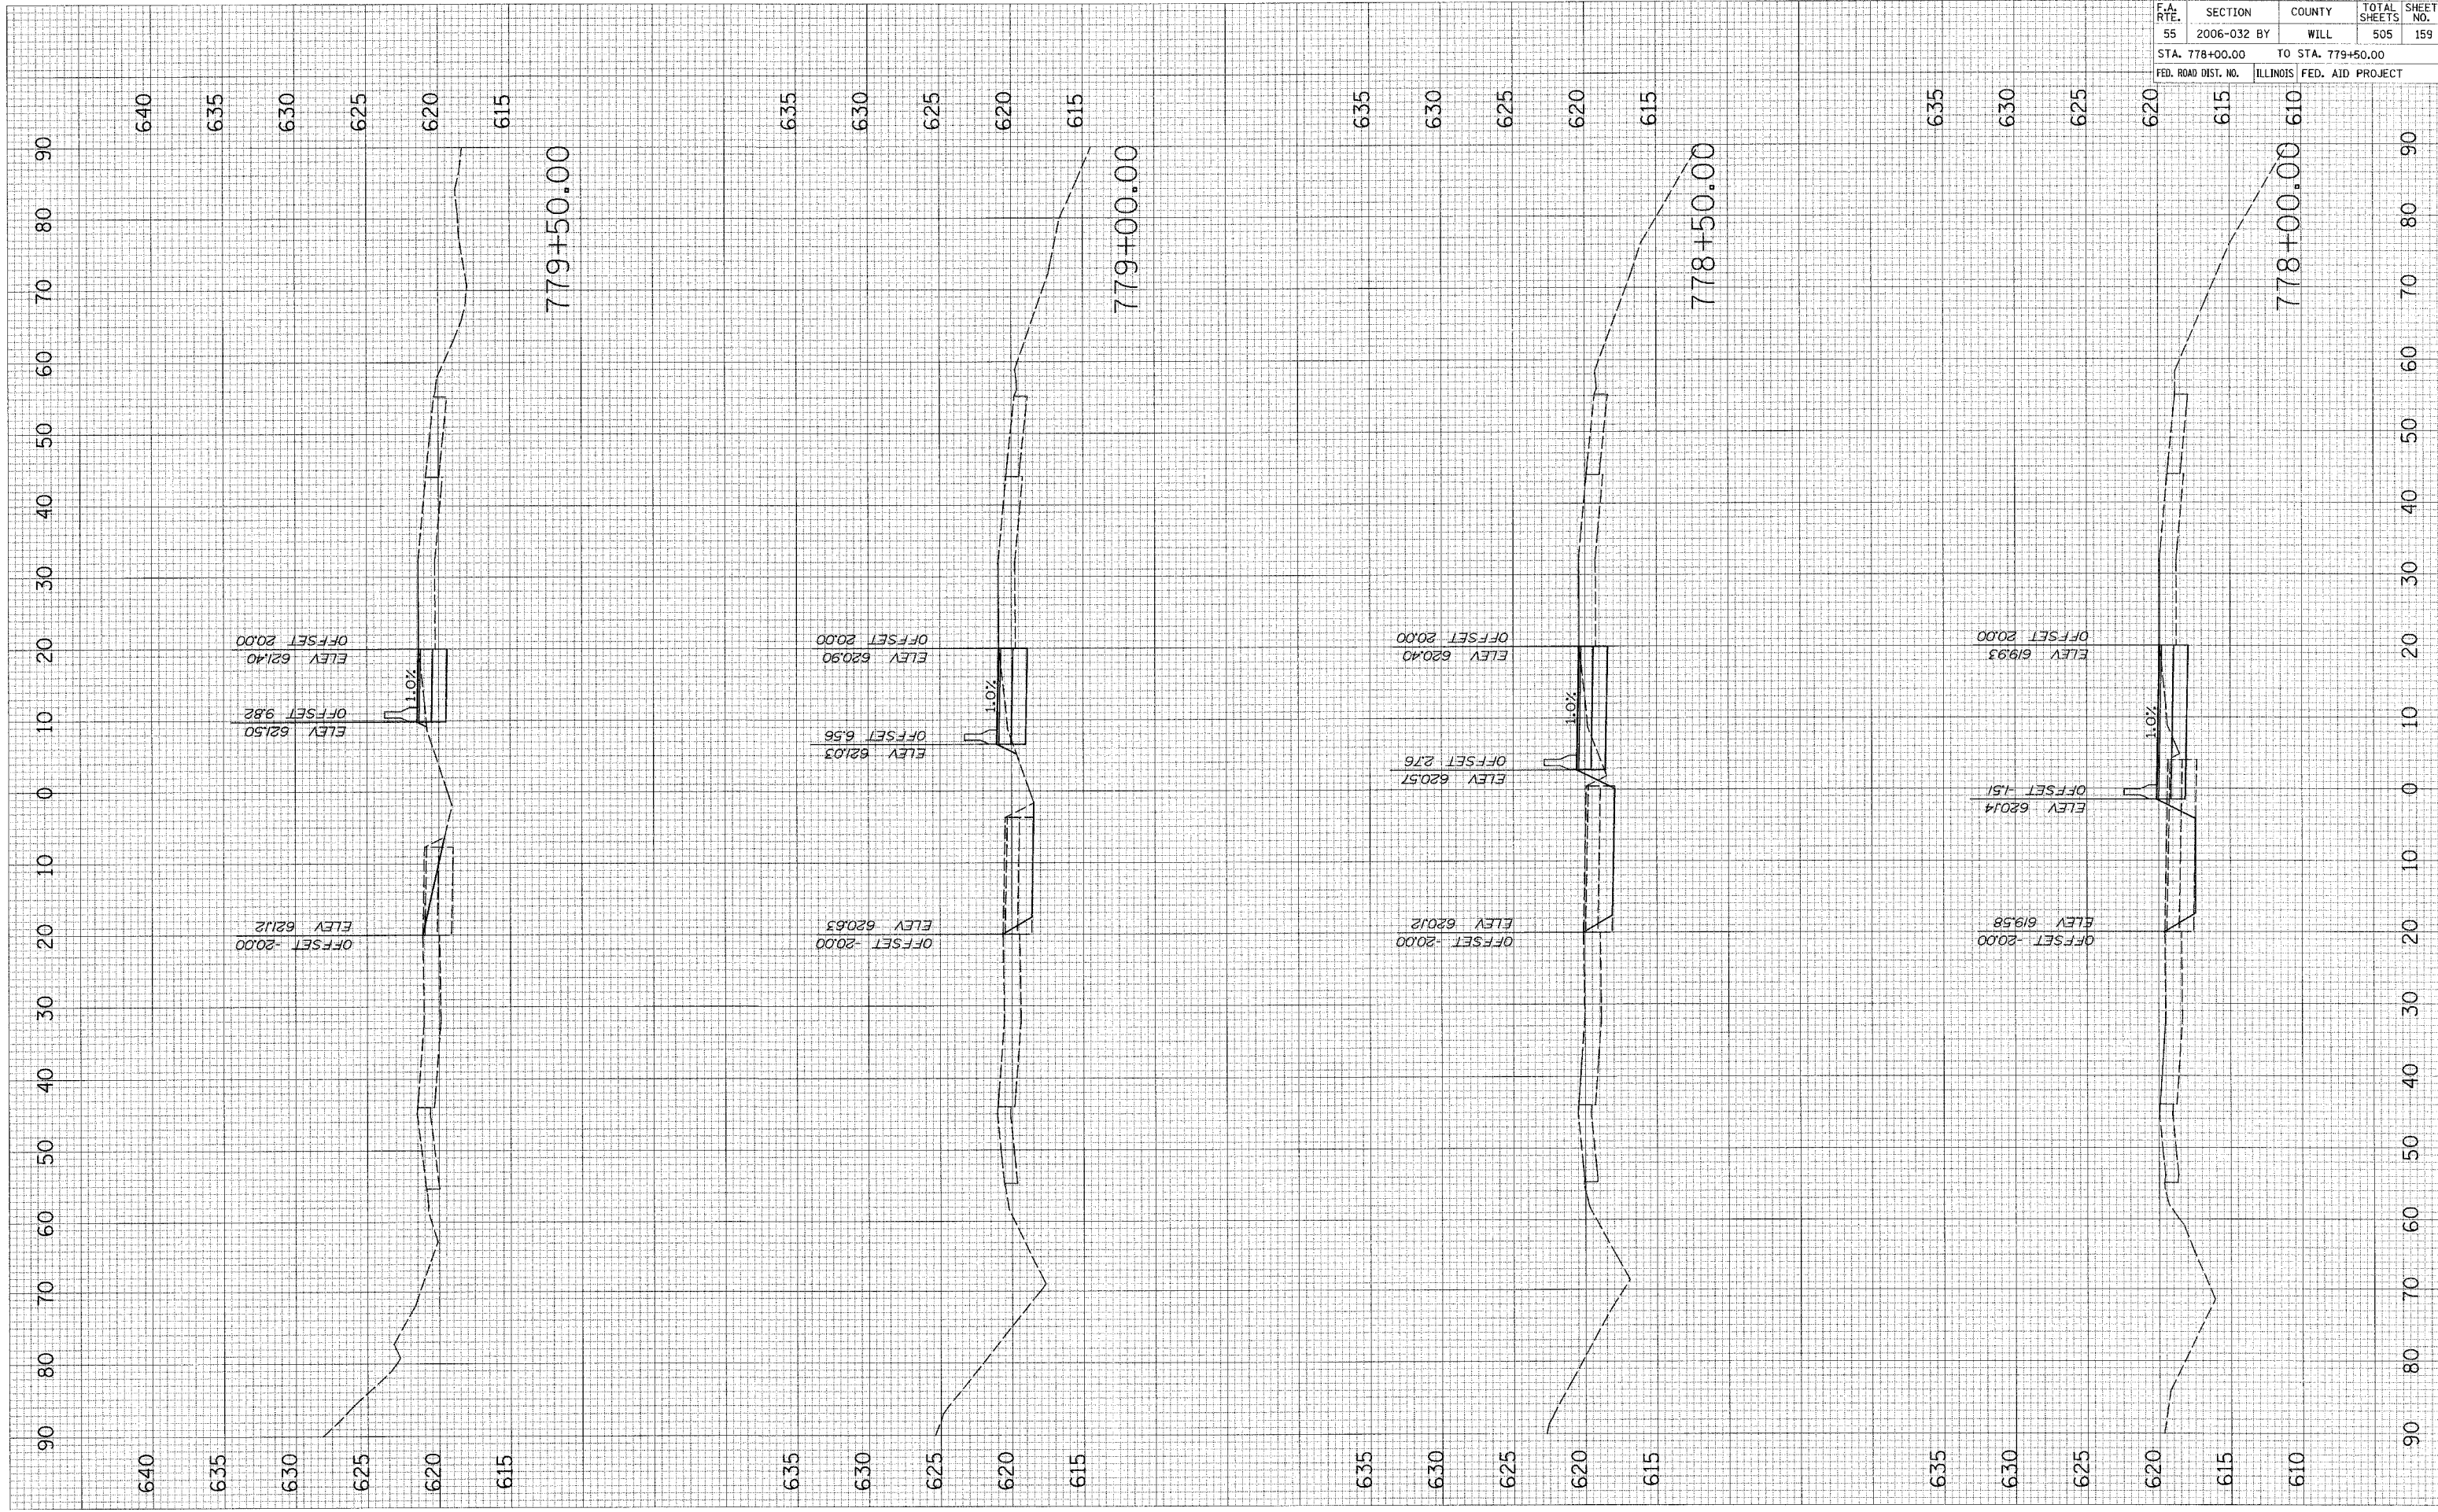

STAGE III OVER LILY CACHE SLOUGH