
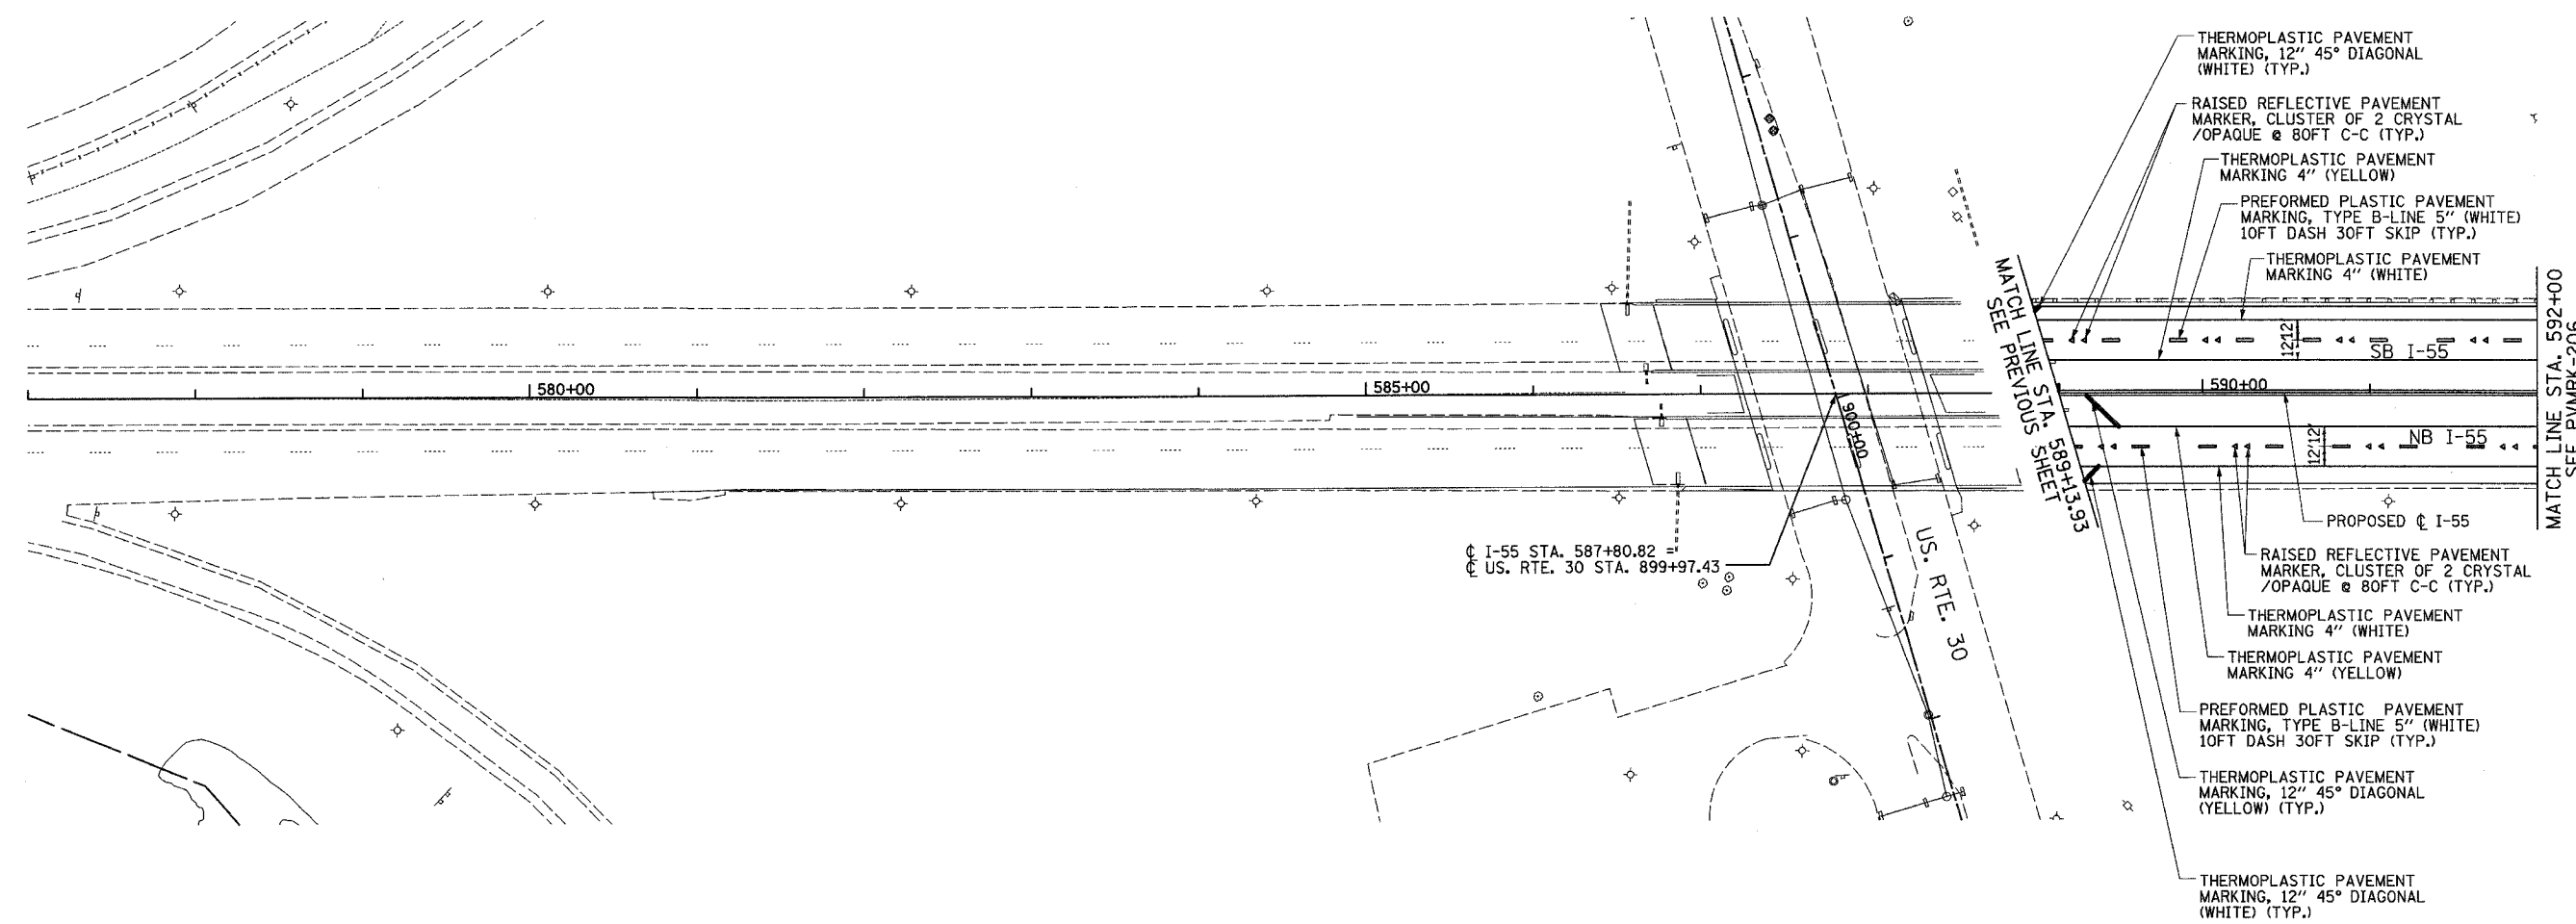



F.A.P. RTE.	SECTION	COUNTY	TOTAL SHEETS	SHEET NO.
55	2006-032 BY	WILL	505	205
STA.	TO STA.		592+00	
FED. ROAD DIST. NO.	ILLINOIS	FED. AID PROJECT	PVMRK-205 OF 505	
CONTRACT NO. 60B86				

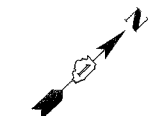

C I-55 STA. 587+80.82 =
 C US. RTE. 30 STA. 899+97.43

MATCH LINE STA. 587+13.93
 SEE PREVIOUS SHEET

MATCH LINE STA. 592+00
 SEE PVMRK-206

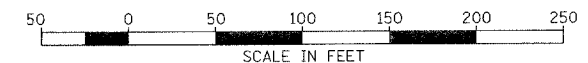

DAVID MASON & ASSOCIATES
 Civil Engineering
 Structural Engineering
 Surveying
 445 E. Illinois, Suite 846
 Chicago, IL 60611
 (312) 942-8600

PARSONS BRINCKERHOFF

REVISIONS	
NAME	DATE

ILLINOIS DEPARTMENT OF TRANSPORTATION

 FAI ROUTE 55
 US 30 (PLAINFIELD ROAD) TO LILY CACHE SLOUGH

 PAVEMENT MARKING
 AND SIGNING PLANS

 SCALE: 1" = 50'
 DATE: 06-30-06
 DRAWN BY: LC, JS TC
 CHECKED BY: SE