
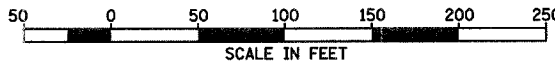


F.A.P. RTE.	SECTION	COUNTY	TOTAL SHEETS	SHEET NO.
55	2006-032 BY	WILL	505	206
STA. 592+00	TO STA. 607+00			
FED. ROAD DIST. NO.	ILLINOIS	FED. AID PROJECT		
PVMRK-206 OF 505				
CONTRACT NO. 60886				

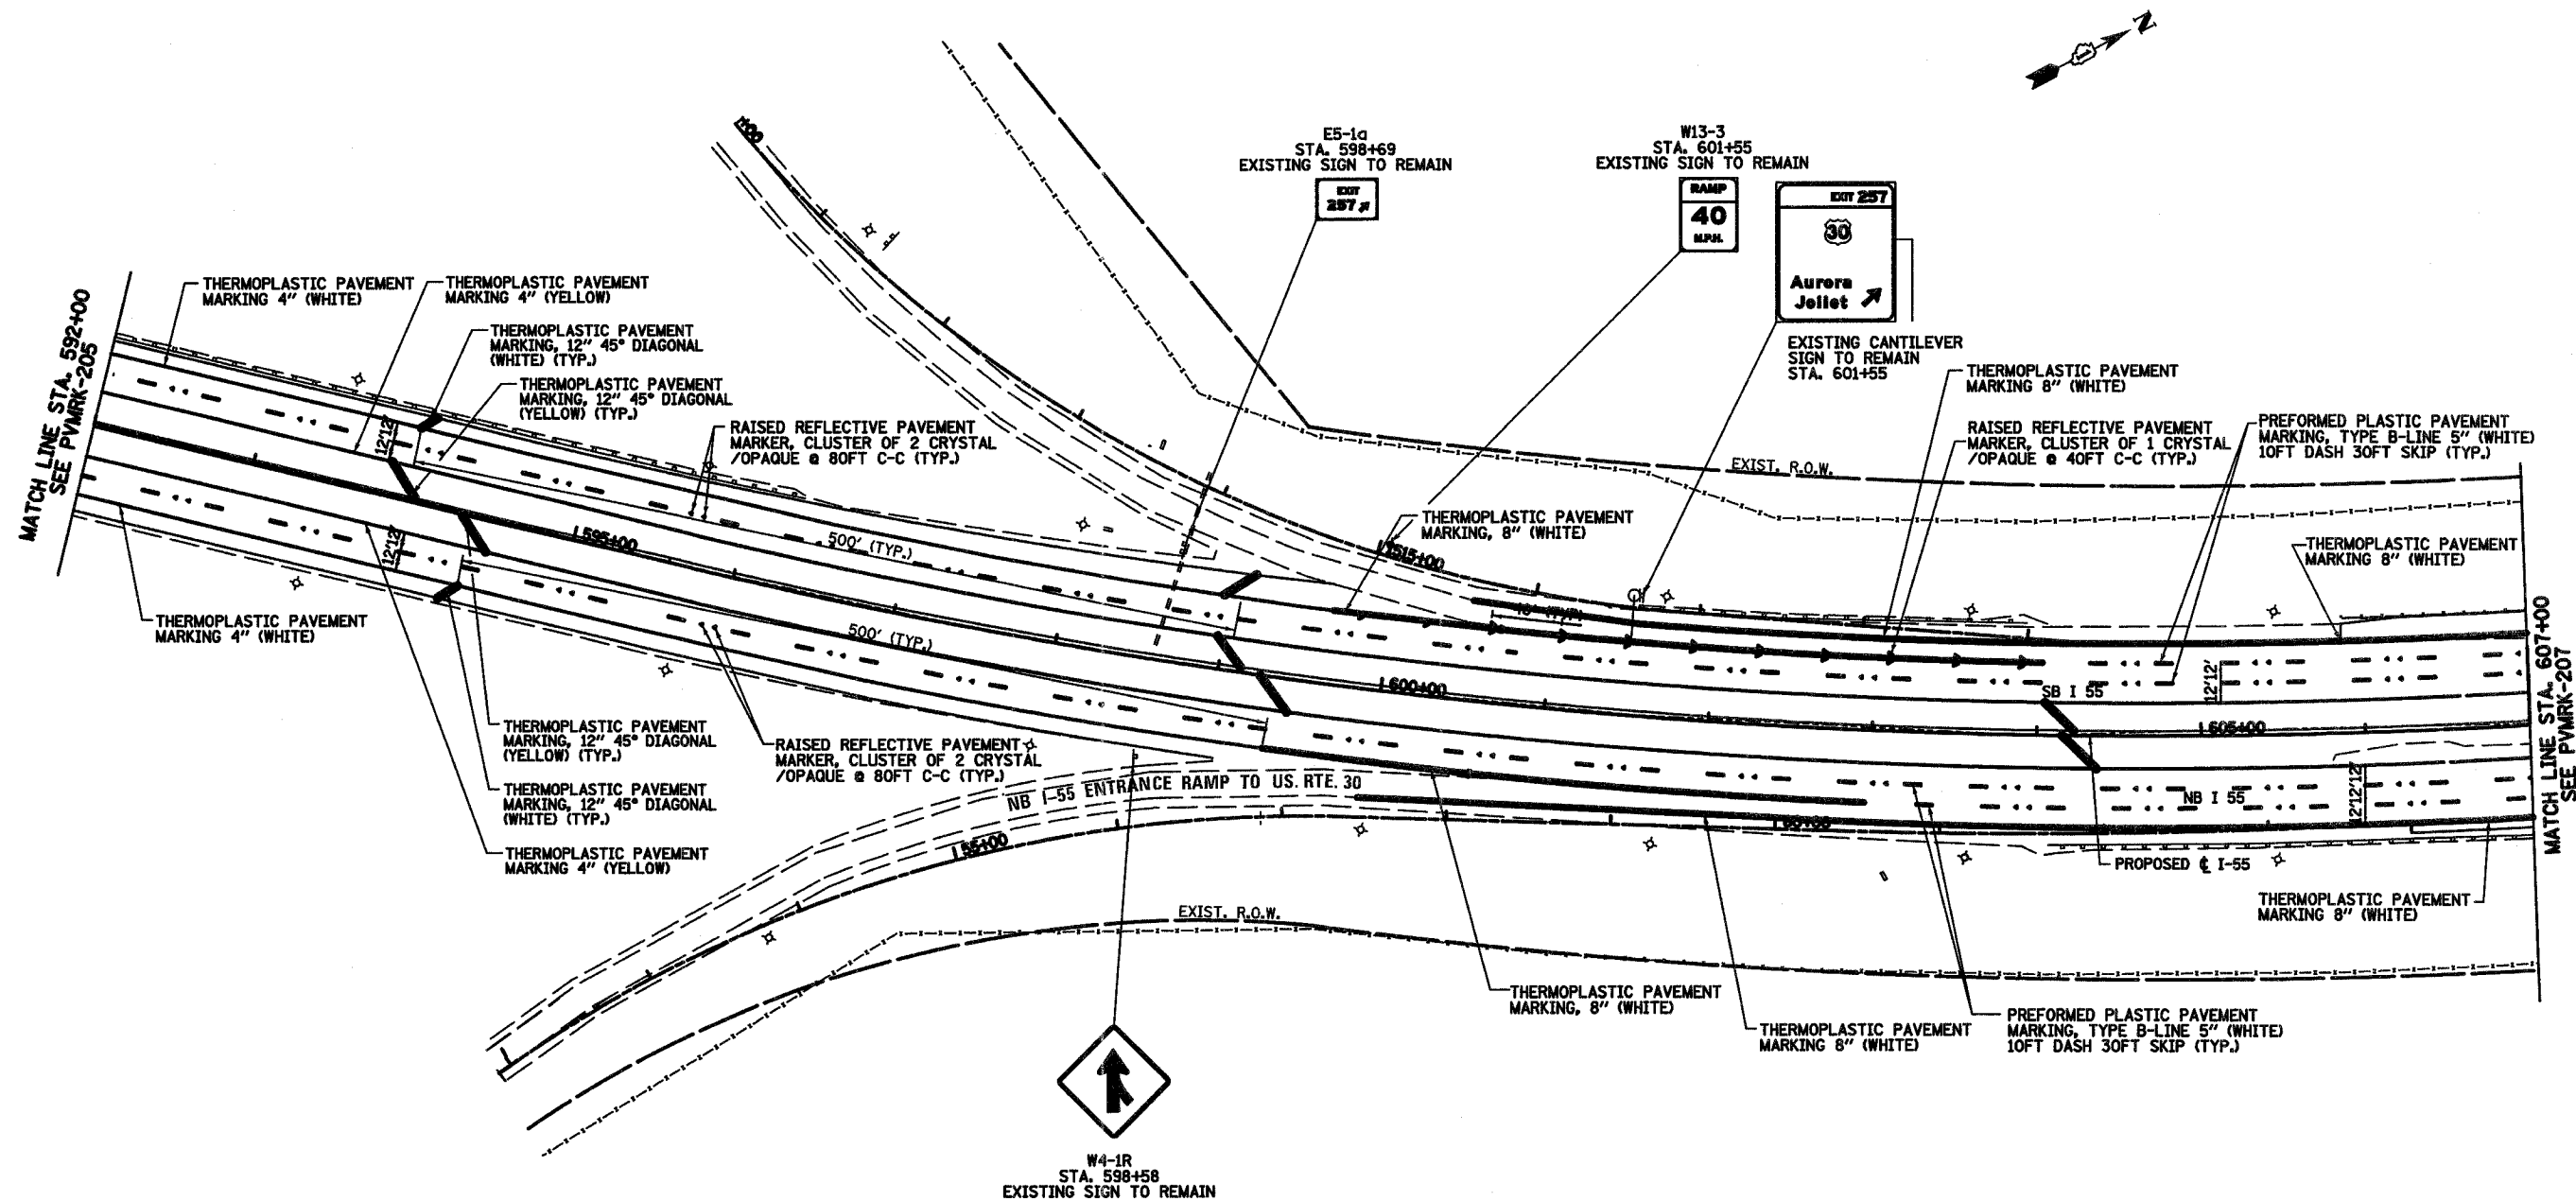

DAVID MASON & ASSOCIATES
 Civil Engineering
 Structural Engineering
 Surveying
 613 E. Illinois, Suite 640
 Chicago, IL 60611
 (312) 942-3600

PARSONS BRINCKERHOFF

REVISIONS	
NAME	DATE

ILLINOIS DEPARTMENT OF TRANSPORTATION

FAI ROUTE 55
 US 30 (PLAINFIELD ROAD) TO LILY CACHE SLOUGH

PAVEMENT MARKING
 AND SIGNING PLANS

SCALE: 1" = 50'
 DATE: 07-21-06

DRAWN BY: LC, JS TC
 CHECKED BY: SE